


- NOTES:**
- LOCATIONS OF UNDERGROUND STRUCTURES/UTILITIES IF SHOWN ARE BASED ON AVAILABLE INFORMATION AS PROVIDED ON BASE PLAN BY OTHERS BUT NO GUARANTEE IS GIVEN OR IMPLIED THAT ALL EXISTING UNDERGROUND STRUCTURES/UTILITIES ARE SHOWN OR THAT THE GIVEN LOCATIONS ARE EXACT. CONFIRMATION OF EXISTENCE AND EXACT LOCATION OF ALL UNDERGROUND STRUCTURES/UTILITIES MUST BE OBTAINED FROM THE APPROPRIATE AUTHORITY/OWNER, BY THE CONTRACTOR, BEFORE PROCEEDING WITH CONSTRUCTION.
 - MAINTAIN A MINIMUM OF 2.5m COVER OVER WM SERVICE OR AS SHOWN
 - UNDERGROUND AND SURFACE WORKS TO BE INSTALLED ACCORDING TO LATEST REVISION OF THE CITY OF WINNIPEG CONSTRUCTION SPECIFICATIONS
 - PRESERVE TREES WHERE INDICATED
 - RESTORE ALL GRASS, ASPHALT AND CONCRETE WORKS DISTURBED OR AFFECTED BY CONSTRUCTION.
 - PROVIDE AND INSTALL ALL MATERIALS REQUIRED BY SD-241B OTHER THEN WATER METER. OWNER WILL SUPPLY WATER METER FOR INSTALL BY CONTRACTOR.

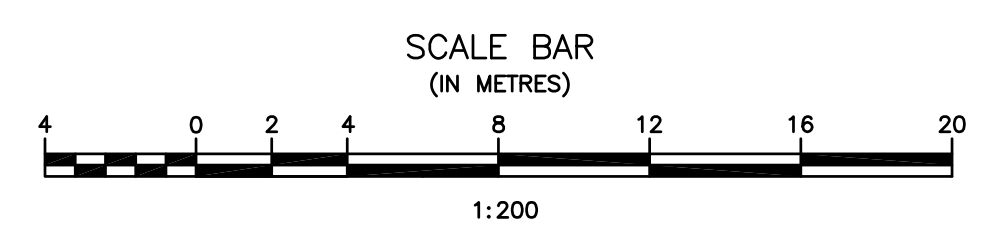

No.	REVISIONS	DATE	INITIALS

B.M. EL.

LOCATIONS OF UNDERGROUND STRUCTURES/UTILITIES AS SHOWN ARE BASED ON AVAILABLE INFORMATION BUT NO GUARANTEE IS GIVEN OR IMPLIED THAT ALL EXISTING UNDERGROUND STRUCTURES/UTILITIES ARE SHOWN OR THAT THE GIVEN LOCATIONS ARE EXACT. CONFIRMATION OF EXISTENCE AND EXACT LOCATION OF ALL UNDERGROUND STRUCTURES/UTILITIES MUST BE OBTAINED FROM THE APPROPRIATE AUTHORITY/OWNER, BY THE CONTRACTOR, BEFORE PROCEEDING WITH CONSTRUCTION.

APCCN
Certificate of Authorization
J.R. Cousin Consultants Ltd.
No. 234 Date: Aug 26/14



JR Cousin Consultants Ltd.
91A Scurfield Blvd. Winnipeg MB R3Y 1G4
p. (204) 489-0474
f. (204) 489-0487
www.jrcc.ca
ENGINEERING EXCELLENCE SINCE 1981

CODE: D-661.02	PROJECT: WAVERLEY HEIGHTS CC SPRAY PAD
DESIGNED BY: TL	TITLE: SEWER AND WATER SITE SERVICING PLAN
DRAWN BY: DN	SCALE: 1:200
REVIEWED BY: TS	DATE: 14/07/10
	PLAN: C1
	SHEET: 1 of 1

Aug 26, 2014 - 5:12pm L:\000\001 Draw: Schematics Landscape Architect\001.02 Waverley Heights\Waverley Heights Spray Pad - Heating