






L1 SCALE - 1 : 10

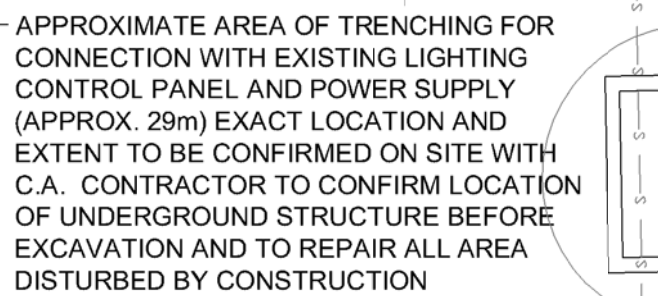

SCALE - 1 : 100

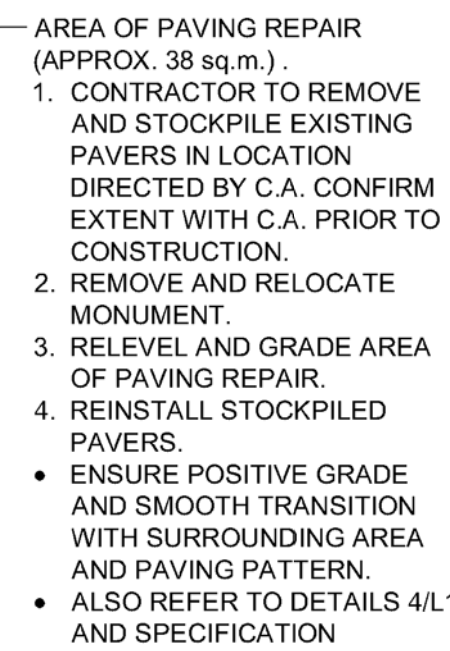

L1 SCALE - 1 :50

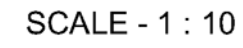

DESIGN RK	DRAWN WF	DATE - Y / M / D 2014/09/02	SCALE AS SHOWN
CHECKED RK	APPROVED DKM	PROJECT NO. 852-2014	DRAWING NO. L1