


AGASSIZ DRIVE

GLENGARRY DR

WEDGEWOOD DR

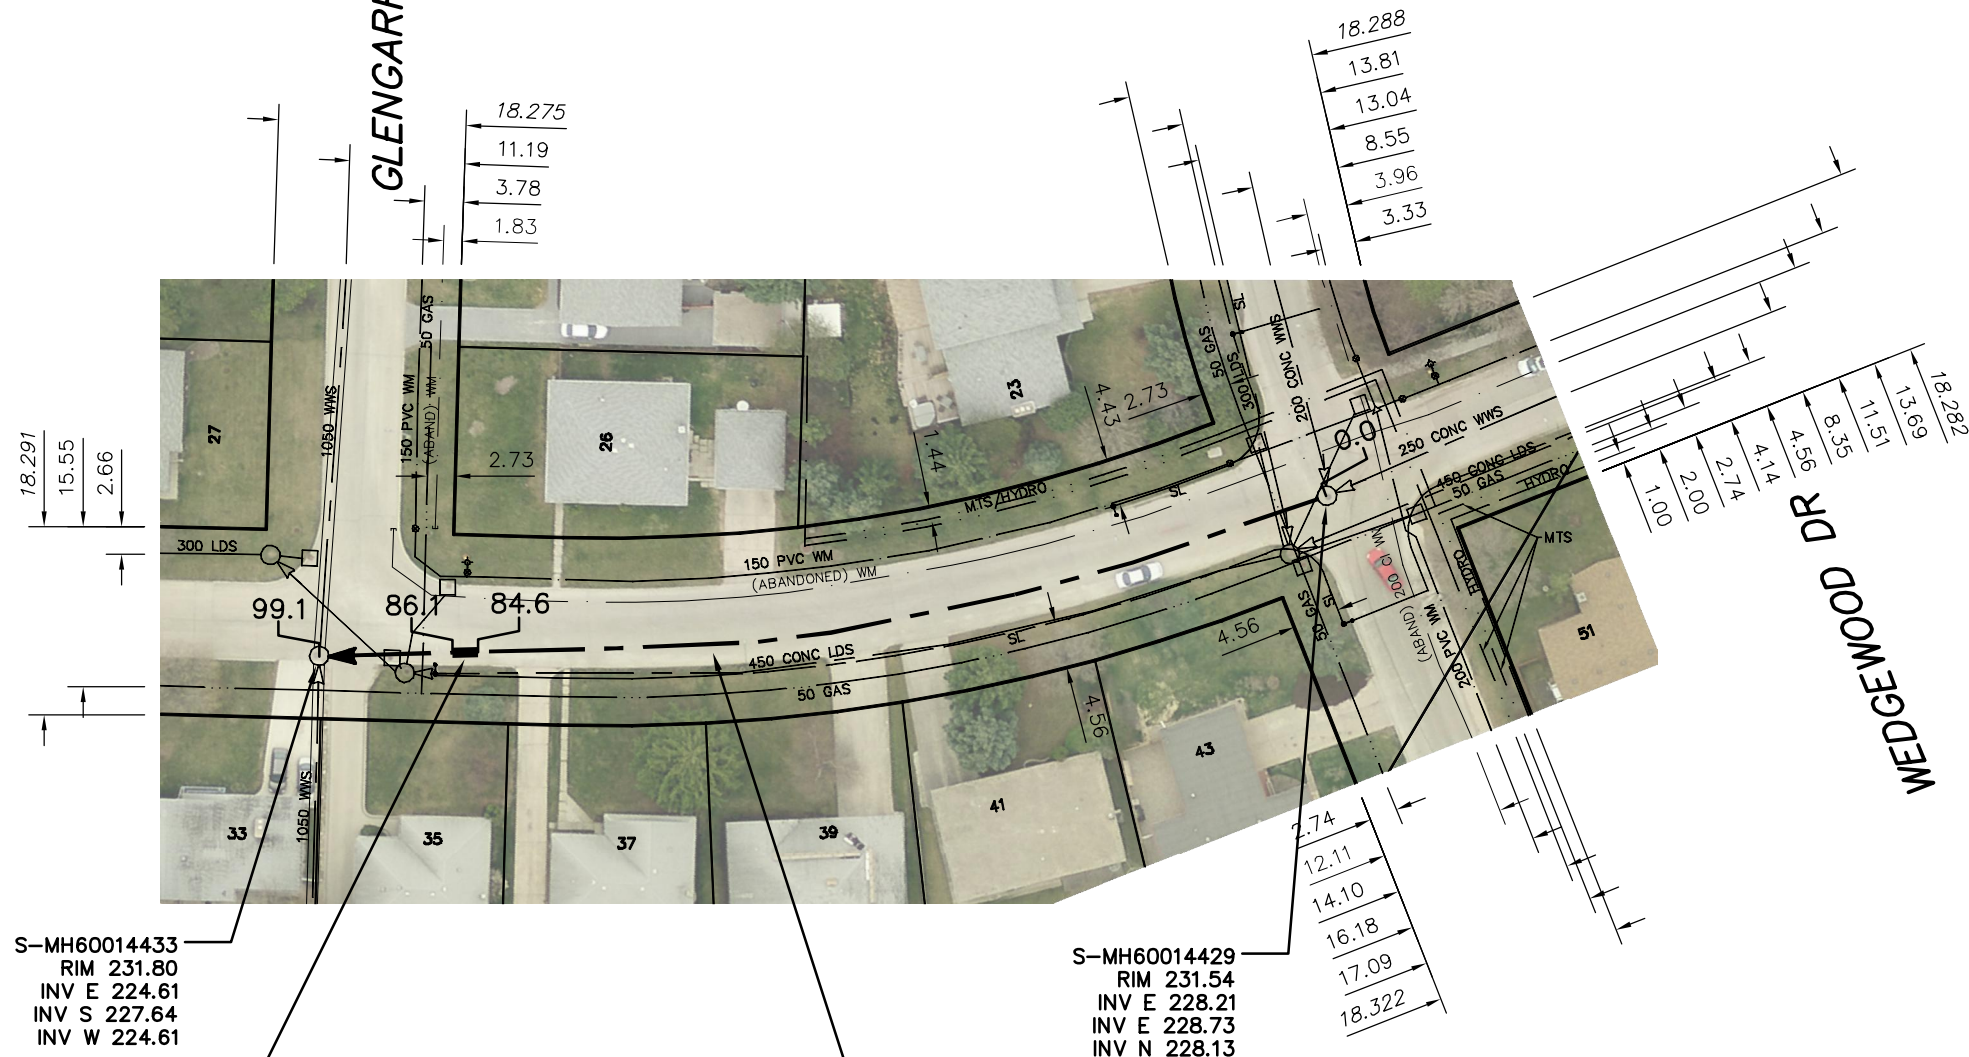

SEWER JUNCTION INFORMATION FROM SEWER VIDEO INSPECTION		
SEWER ID S-MA60016767		
DISTANCE FROM MH ID S-MH60014429		
DISTANCE	DIAMETER	CLOCK
17.8	150	10
36.5	150	10
52.9	150	10
72.6	150	10

SEWER JUNCTION INFORMATION FROM SEWER VIDEO INSPECTION		
SEWER ID S-MA60016767		
DISTANCE FROM MH ID S-MH60014433		
DISTANCE	DIAMETER	CLOCK
16.2	150	2

S-MH60014433
RIM 231.80
INV E 224.61
INV S 227.64
INV W 224.61

S-MH60014429
RIM 231.54
INV E 228.21
INV E 228.73
INV N 228.13

2.5 OF 250 SDR 35
PVC SEWER REPAIR (SD-0022A)
(TO BE DONE BY OTHERS)

99.10 OF 250 CONC WWS
TO BE LINED S-MA60016767
(FULLY DETERIORATED)


WARNING

IF POWER EQUIPMENT OR EXPLOSIVES ARE TO BE USED FOR EXCAVATION ON THIS PROJECT THE CONTRACTOR MUST:

- 1) NOTIFY THE GAS COMPANY OF THE PROPOSED LOCATION OF EXCAVATION.
- 2) TAKE PRECAUTION TO AVOID DAMAGE TO GAS COMPANY INSTALLATIONS.

SEE PROVINCIAL REGULATION 210/72 FOR DETAILS

METRIC
WHOLE NUMBERS INDICATE MILLIMETRES
DECIMALIZED NUMBERS INDICATE METRES

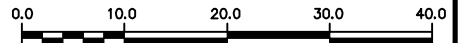

<p>LOCATION APPROVED UNDERGROUND STRUCTURES</p> <p>SUPV. U/G STRUCTURES COMMITTEE _____ DATE _____</p> <p>NOTE: LOCATION OF UNDERGROUND STRUCTURES AS SHOWN ARE BASED ON THE BEST INFORMATION AVAILABLE BUT NO GUARANTEE IS GIVEN THAT ALL EXISTING UTILITIES ARE SHOWN OR THAT THE GIVEN LOCATIONS ARE EXACT. CONFIRMATION OF EXISTENCE AND EXACT LOCATION OF ALL SERVICES MUST BE OBTAINED FROM THE INDIVIDUAL UTILITIES BEFORE PROCEEDING WITH CONSTRUCTION.</p>	<p>B.M. ELEV. _____</p> <p>CONSTRUCTION COMPLETION DATE: YYYY MM DD</p> <table border="1" style="width: 100%; height: 40px;"> <tr> <td>NO.</td> <td>REVISIONS</td> <td>DATE</td> <td>BY</td> </tr> </table>	NO.	REVISIONS	DATE	BY	<table border="1" style="width: 100%;"> <tr> <td>DESIGNED BY</td> <td>SC</td> <td>CHECKED BY</td> <td>SC</td> </tr> <tr> <td>DRAWN BY</td> <td>MA</td> <td>APPROVED BY</td> <td>KZ</td> </tr> <tr> <td>SCALE:</td> <td rowspan="2">1:750</td> <td>RELEASED FOR CONSTRUCTION</td> <td></td> </tr> <tr> <td>HORIZONTAL</td> <td></td> <td></td> </tr> <tr> <td>VERTICAL</td> <td></td> <td></td> <td></td> </tr> <tr> <td>DATE</td> <td>2014 10 08</td> <td>DATE</td> <td></td> </tr> <tr> <td>PLOT DATE:</td> <td colspan="3">2014 10 08</td> </tr> </table>	DESIGNED BY	SC	CHECKED BY	SC	DRAWN BY	MA	APPROVED BY	KZ	SCALE:	1:750	RELEASED FOR CONSTRUCTION		HORIZONTAL			VERTICAL				DATE	2014 10 08	DATE		PLOT DATE:	2014 10 08			<p>ENGINEER'S SEAL</p> <p>ORIGINAL SIGNED BY S.R.J. COURNOYER 14-10-07</p> <p>CONSULTANT DRAWING NUMBER _____</p>	<div style="text-align: center;"> <p>THE CITY OF WINNIPEG WATER AND WASTE DEPARTMENT ENGINEERING DIVISION</p> <p>2014 SEWER RENEWALS BY CIPP LINING - CONTRACT 12 AGASSIZ DRIVE MH AT GLENGARRY DRIVE TO MH AT WEDGEWOOD DRIVE</p> </div> <table border="1" style="width: 100%; margin-top: 10px;"> <tr> <td style="text-align: right;">SHEET 3 OF 66</td> </tr> <tr> <td style="text-align: center;">CITY DRAWING NUMBER 10814</td> </tr> </table>	SHEET 3 OF 66	CITY DRAWING NUMBER 10814
NO.	REVISIONS	DATE	BY																																		
DESIGNED BY	SC	CHECKED BY	SC																																		
DRAWN BY	MA	APPROVED BY	KZ																																		
SCALE:	1:750	RELEASED FOR CONSTRUCTION																																			
HORIZONTAL																																					
VERTICAL																																					
DATE	2014 10 08	DATE																																			
PLOT DATE:	2014 10 08																																				
SHEET 3 OF 66																																					
CITY DRAWING NUMBER 10814																																					