


LANE NORTH OF PORTAGE AVENUE

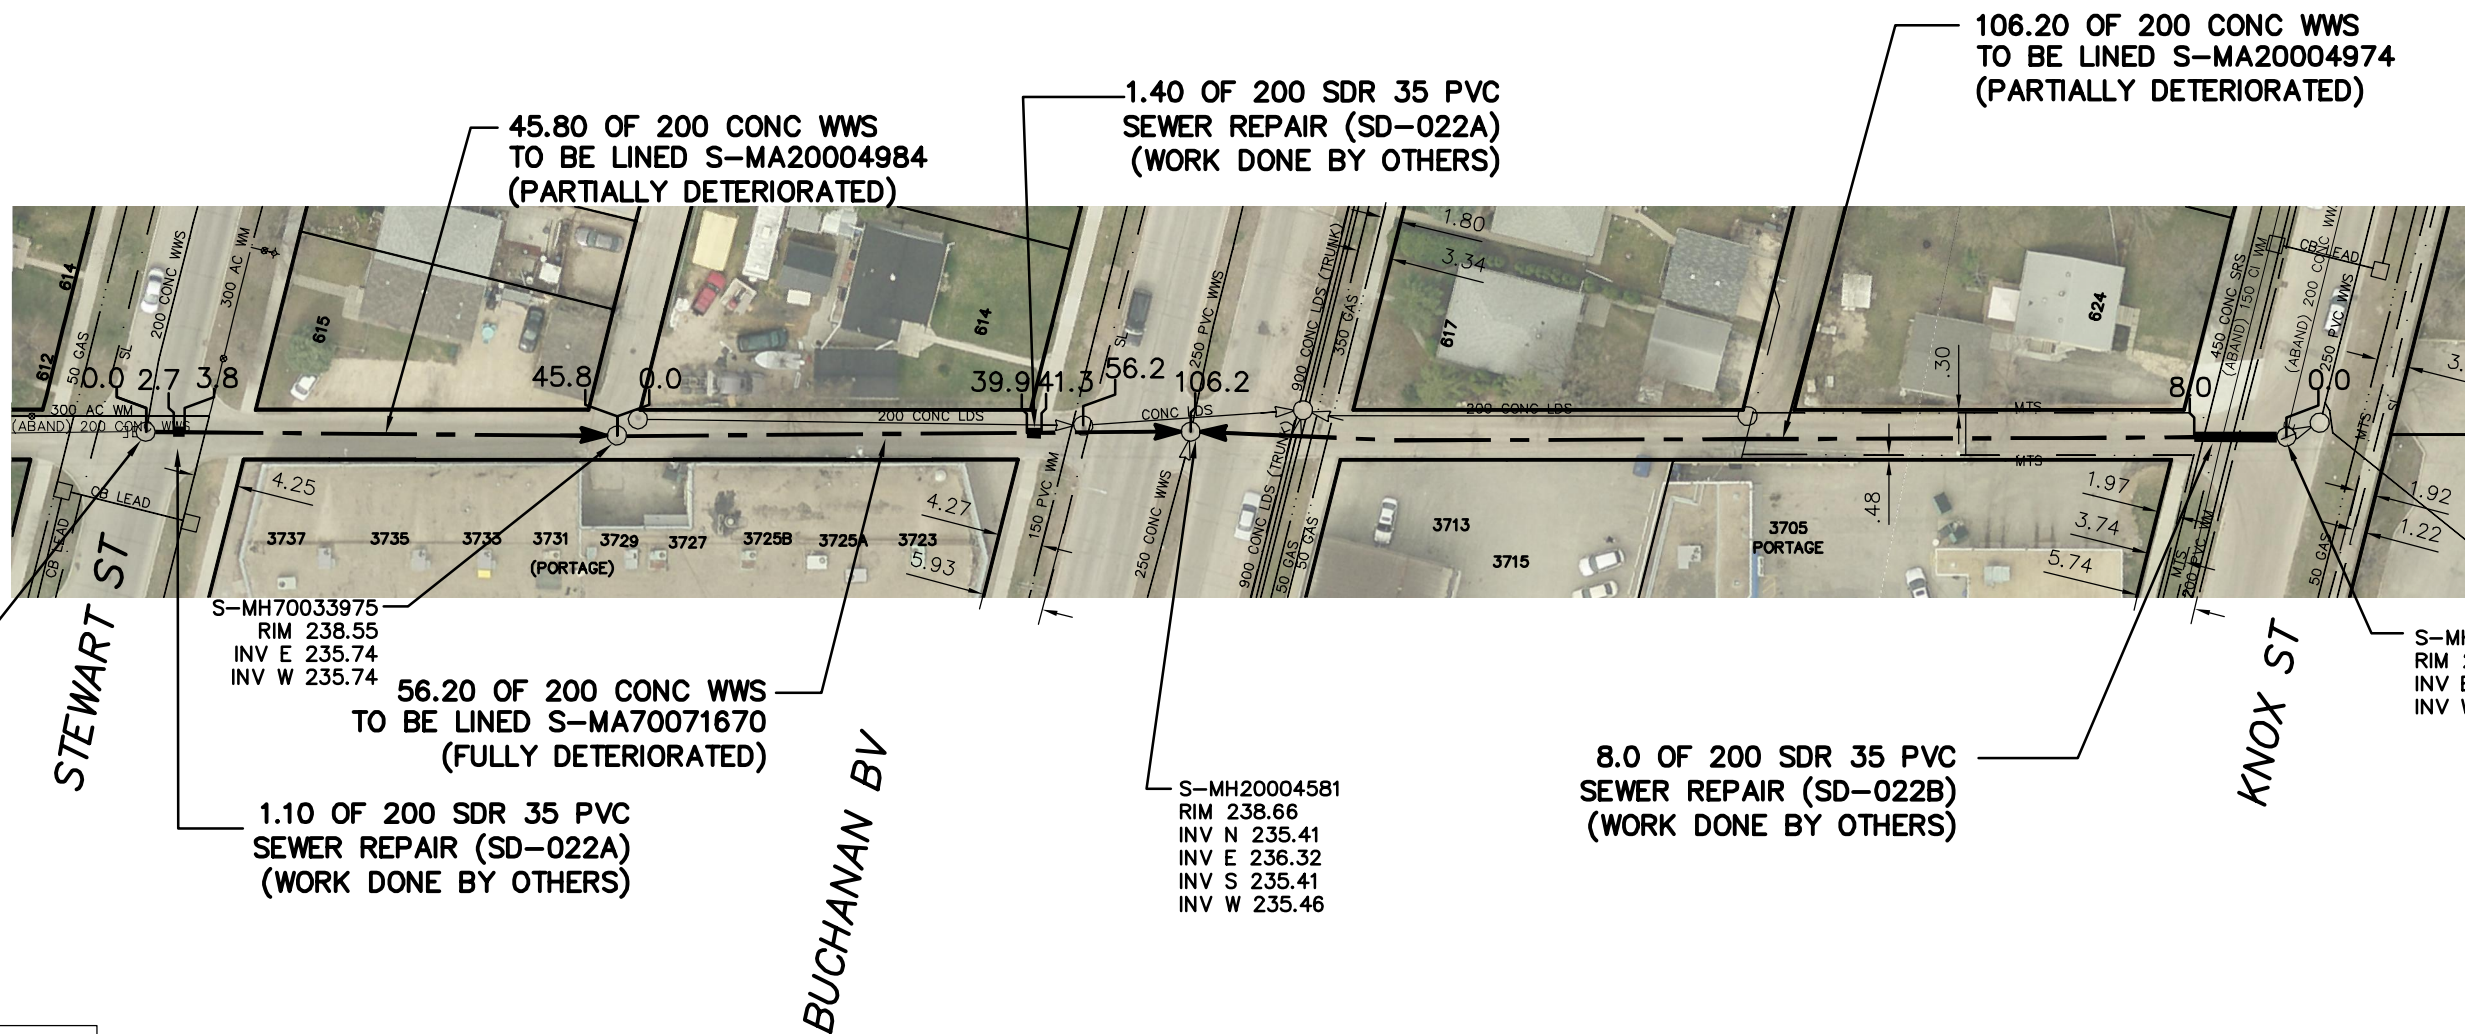

S-MH20004595
RIM 238.42
INV N 235.96
INV E 235.96
INV W 236.03

S-MH70033975
RIM 238.55
INV E 235.74
INV W 235.74

S-MH20004581
RIM 238.66
INV N 235.41
INV E 236.32
INV S 235.41
INV W 235.46

S-MH20004069
RIM 238.69
INV E 236.07
INV W 235.95

WARNING

IF POWER EQUIPMENT OR EXPLOSIVES ARE TO BE USED FOR EXCAVATION ON THIS PROJECT THE CONTRACTOR MUST:

- 1) NOTIFY THE GAS COMPANY OF THE PROPOSED LOCATION OF EXCAVATION.
- 2) TAKE PRECAUTION TO AVOID DAMAGE TO GAS COMPANY INSTALLATIONS.

SEE PROVINCIAL REGULATION 210/72 FOR DETAILS

SEWER JUNCTION INFORMATION FROM SEWER VIDEO INSPECTION		
SEWER ID S-MA20004984		
DISTANCE FROM MH ID S-MH20004595		
DISTANCE	DIAMETER	CLOCK
7.5	100	3
40.8	150	12

SEWER JUNCTION INFORMATION FROM SEWER VIDEO INSPECTION		
SEWER ID S-MA70071670		
DISTANCE FROM MH ID S-MH70033975		
DISTANCE	DIAMETER	CLOCK
-	-	-

SEWER JUNCTION INFORMATION FROM SEWER VIDEO INSPECTION		
SEWER ID S-MA20004974		
DISTANCE FROM MH ID S-MH20004069		
DISTANCE	DIAMETER	CLOCK
28.8	150	10
40.8	100	10
51.7	100	10
86.4	150	10

METRIC
WHOLE NUMBERS INDICATE MILLIMETRES
DECIMALIZED NUMBERS INDICATE METRES




LOCATION APPROVED UNDERGROUND STRUCTURES	
SUPV. U/G STRUCTURES COMMITTEE	DATE
NOTE: LOCATION OF UNDERGROUND STRUCTURES AS SHOWN ARE BASED ON THE BEST INFORMATION AVAILABLE BUT NO GUARANTEE IS GIVEN THAT ALL EXISTING UTILITIES ARE SHOWN OR THAT THE GIVEN LOCATIONS ARE EXACT. CONFIRMATION OF EXISTENCE AND EXACT LOCATION OF ALL SERVICES MUST BE OBTAINED FROM THE INDIVIDUAL UTILITIES BEFORE PROCEEDING WITH CONSTRUCTION.	

B.M. ELEV.	
CONSTRUCTION COMPLETION DATE: YYYY MM DD	
NO.	REVISIONS
	DATE BY

DESIGNED BY	SC	CHECKED BY	SC
DRAWN BY	MA	APPROVED BY	KZ
SCALE:		RELEASED FOR CONSTRUCTION	
HORIZONTAL	1:750		
VERTICAL			
DATE	2014 10 08	DATE	10843

ENGINEER'S SEAL
ORIGINAL SIGNED BY S.R.J. COURNOYER 14-10-07
CONSULTANT DRAWING NUMBER -



THE CITY OF WINNIPEG
WATER AND WASTE DEPARTMENT
ENGINEERING DIVISION

2014 SEWER RENEWALS
BY CIPP LINING - CONTRACT 12

LANE NORTH OF PORTAGE AVENUE

MH @ KNOX STREET TO
MH @ STEWART STREET

SHEET **32** OF **66**
CITY DRAWING NUMBER
10843