


# ST MARYS ROAD

BURLAND AV

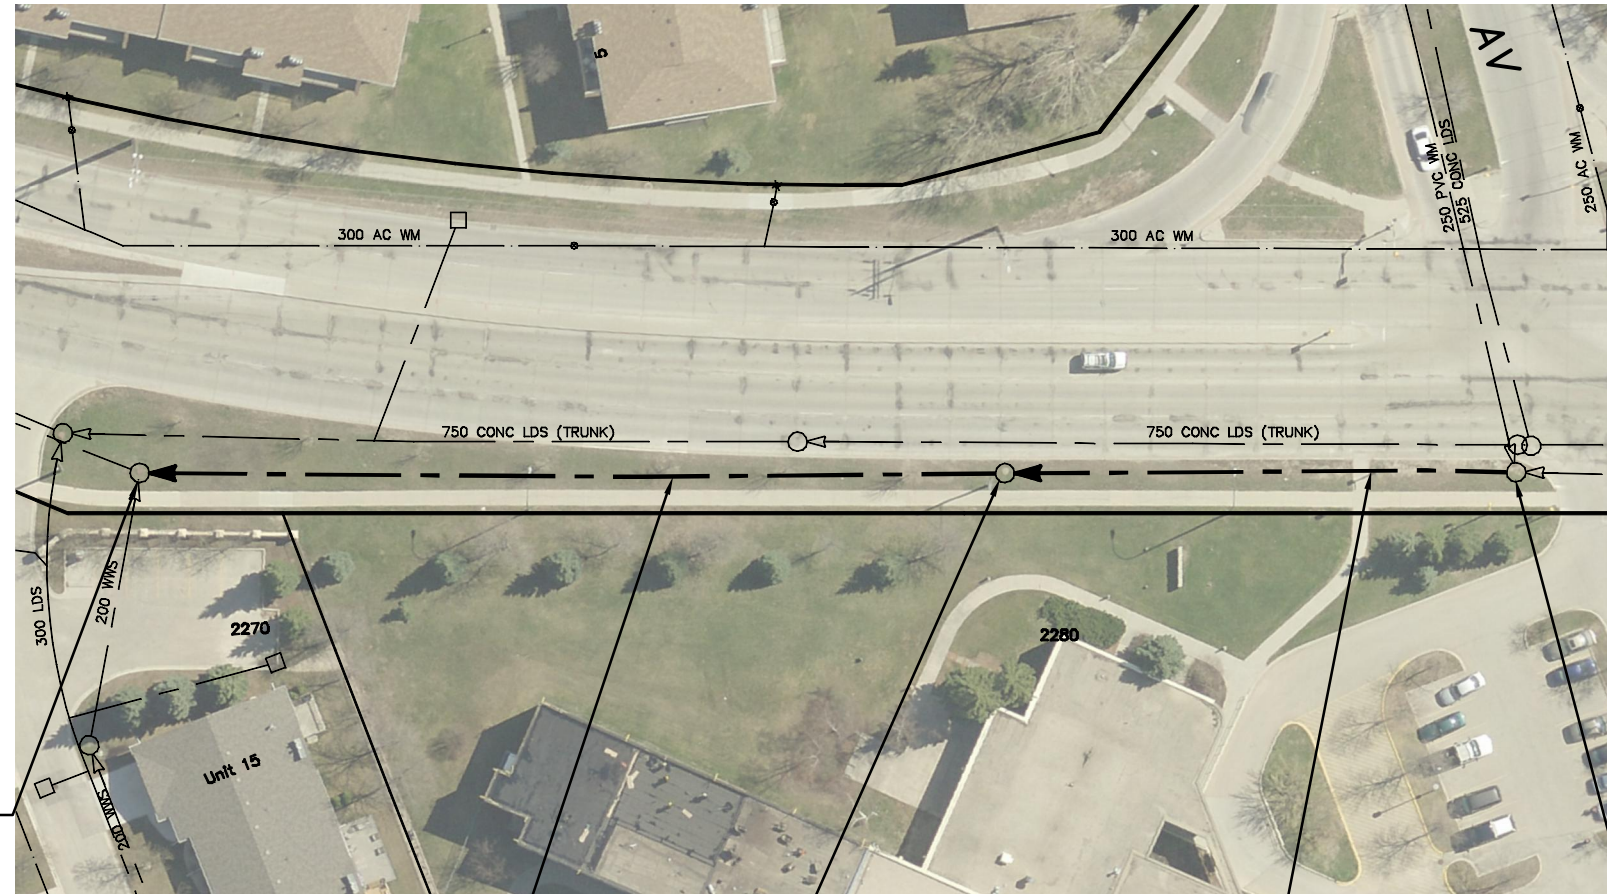

SEWER JUNCTION INFORMATION FROM SEWER VIDEO INSPECTION		
SEWER ID S-MA50000050		
DISTANCE FROM MH ID S-MH50000044		
DISTANCE	DIAMETER	CLOCK
-	-	-

SEWER JUNCTION INFORMATION FROM SEWER VIDEO INSPECTION		
SEWER ID S-MA50000051		
DISTANCE FROM MH ID S-MH50000045		
DISTANCE	DIAMETER	CLOCK
11.3	150	10
42.4	150	2
68.8	150	11

S-MH50000048  
RIM 232.30  
INV N 227.82  
INV S 227.82  
INV W 228.09

**84.20 OF 300 CONC WWS  
TO BE LINED S-MA50000051  
(PARTIALLY DETERIORATED)**

S-MH50000045  
RIM 232.31  
INV S 227.95

**51.80 OF 300 CONC WWS  
TO BE LINED S-MA50000050  
(PARTIALLY DETERIORATED)**

S-MH50000044  
RIM 232.21  
INV E 228.02  
INV S 228.04  
INV N 228.06


### WARNING

IF POWER EQUIPMENT OR EXPLOSIVES ARE TO BE USED FOR EXCAVATION ON THIS PROJECT THE CONTRACTOR MUST:

- 1) NOTIFY THE GAS COMPANY OF THE PROPOSED LOCATION OF EXCAVATION.
- 2) TAKE PRECAUTION TO AVOID DAMAGE TO GAS COMPANY INSTALLATIONS.

SEE PROVINCIAL REGULATION 210/72 FOR DETAILS

**METRIC**  
WHOLE NUMBERS INDICATE MILLIMETRES  
DECIMALIZED NUMBERS INDICATE METRES

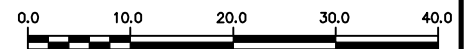

LOCATION APPROVED  
UNDERGROUND STRUCTURES

SUPV. U/G STRUCTURES COMMITTEE DATE

NOTE:

LOCATION OF UNDERGROUND STRUCTURES AS SHOWN ARE BASED ON THE BEST INFORMATION AVAILABLE BUT NO GUARANTEE IS GIVEN THAT ALL EXISTING UTILITIES ARE SHOWN OR THAT THE GIVEN LOCATIONS ARE EXACT. CONFIRMATION OF EXISTENCE AND EXACT LOCATION OF ALL SERVICES MUST BE OBTAINED FROM THE INDIVIDUAL UTILITIES BEFORE PROCEEDING WITH CONSTRUCTION.

B.M. ELEV.			
CONSTRUCTION COMPLETION DATE: YYYY MM DD			
NO.	REVISIONS	DATE	BY

DESIGNED BY	SC	CHECKED BY	SC
DRAWN BY	MA	APPROVED BY	KZ
SCALE:	1:750	RELEASED FOR CONSTRUCTION	
HORIZONTAL			
VERTICAL			
DATE	2014 10 08	DATE	
PLOT DATE:	2014 10 08		

ENGINEER'S SEAL

ORIGINAL  
SIGNED BY  
**S.R.J.  
COURNOYER**  
14-10-07

CONSULTANT DRAWING NUMBER



**THE CITY OF WINNIPEG**  
WATER AND WASTE DEPARTMENT  
ENGINEERING DIVISION

2014 SEWER RENEWALS  
BY CIPP LINING - CONTRACT 12  
**ST MARYS ROAD**  
MH @ BURLAND AVENUE TO  
2ND MH N BURLAND AVENUE

SHEET 56 OF 66

CITY DRAWING NUMBER

10867