


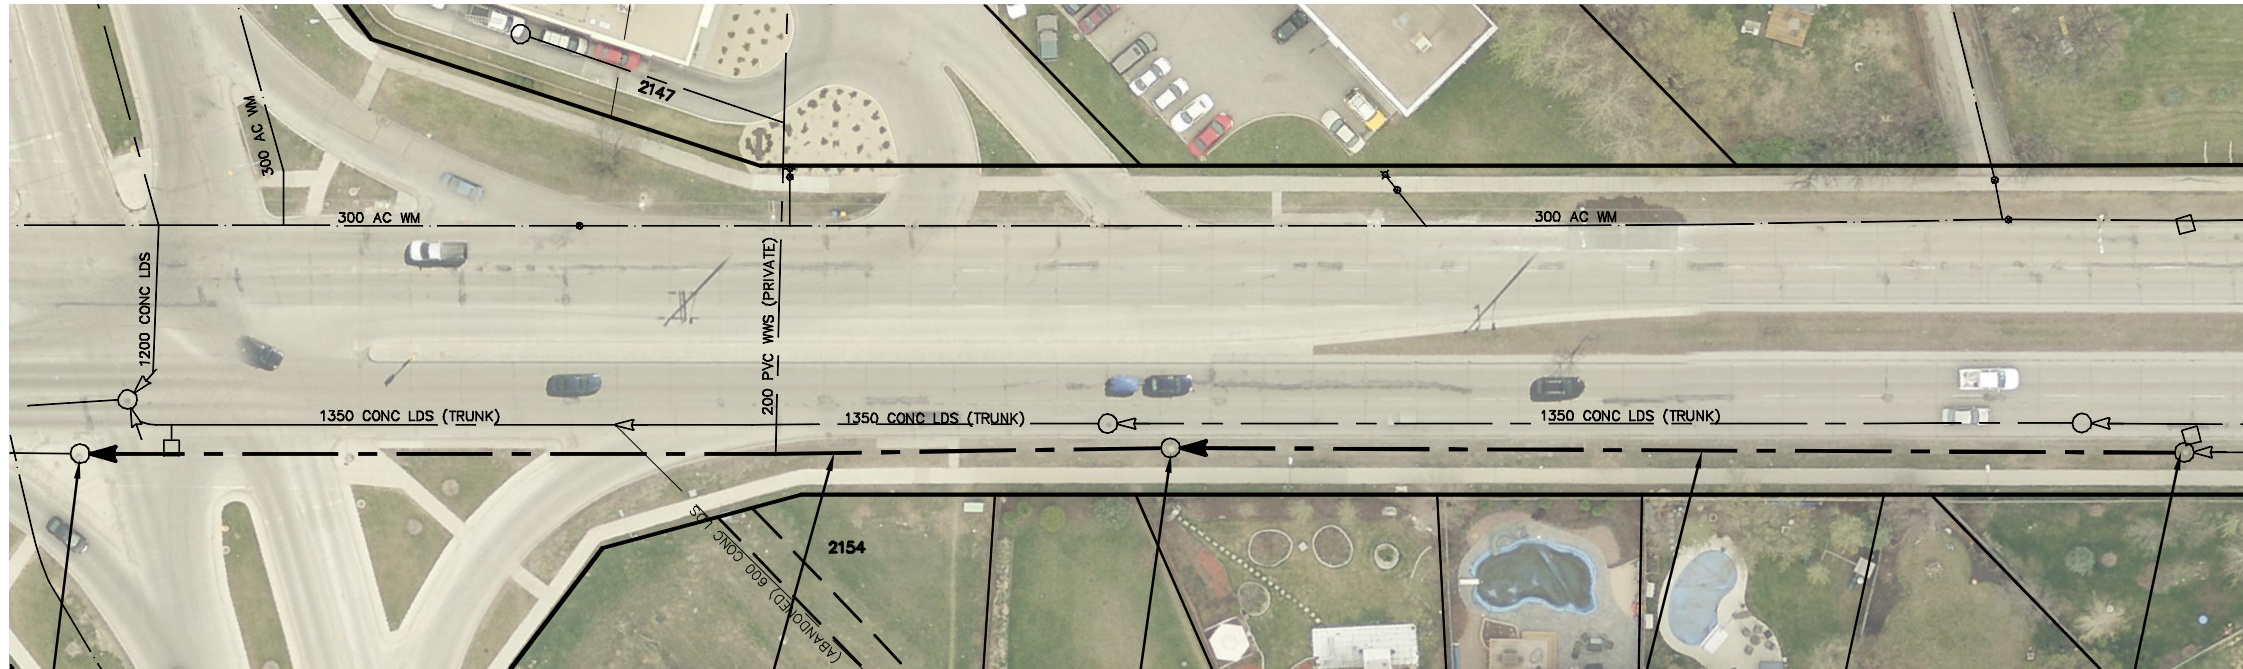

# ST MARYS ROAD

WARDE AV



S-MH50000055  
RIM 231.75  
INV N 226.85  
INV S 226.85

VAN HULL WY

101.40 OF 300 CONC WWS  
TO BE LINED S-MA50000063  
(PARTIALLY DETERIORATED)

SEWER JUNCTION INFORMATION FROM SEWER VIDEO INSPECTION		
SEWER ID S-MA50000063		
DISTANCE FROM MH ID S-MH50000054		
DISTANCE	DIAMETER	CLOCK
36.8	150	12

S-MH50000054  
RIM 231.84  
INV N 227.16  
INV S 227.17

99.40 OF 300 CONC WWS  
TO BE LINED S-MA50000062  
(PARTIALLY DETERIORATED)

SEWER JUNCTION INFORMATION FROM SEWER VIDEO INSPECTION		
SEWER ID S-MA50000062		
DISTANCE FROM MH ID S-MH50000053		
DISTANCE	DIAMETER	CLOCK
-	-	-

S-MH50000053  
RIM 231.73  
INV N 227.37  
INV S 227.38


### WARNING

IF POWER EQUIPMENT OR EXPLOSIVES ARE TO BE USED FOR EXCAVATION ON THIS PROJECT THE CONTRACTOR MUST:

- 1) NOTIFY THE GAS COMPANY OF THE PROPOSED LOCATION OF EXCAVATION.
- 2) TAKE PRECAUTION TO AVOID DAMAGE TO GAS COMPANY INSTALLATIONS.

SEE PROVINCIAL REGULATION 210/72 FOR DETAILS

**METRIC**  
WHOLE NUMBERS INDICATE MILLIMETRES  
DECIMALIZED NUMBERS INDICATE METRES

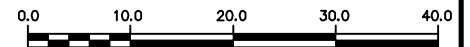

LOCATION APPROVED  
UNDERGROUND STRUCTURES

SUPV. U/G STRUCTURES COMMITTEE DATE

NOTE:

LOCATION OF UNDERGROUND STRUCTURES AS SHOWN ARE BASED ON THE BEST INFORMATION AVAILABLE BUT NO GUARANTEE IS GIVEN THAT ALL EXISTING UTILITIES ARE SHOWN OR THAT THE GIVEN LOCATIONS ARE EXACT. CONFIRMATION OF EXISTENCE AND EXACT LOCATION OF ALL SERVICES MUST BE OBTAINED FROM THE INDIVIDUAL UTILITIES BEFORE PROCEEDING WITH CONSTRUCTION.

B.M. ELEV.			
CONSTRUCTION COMPLETION DATE: YYYY MM DD			
NO.	REVISIONS	DATE	BY

DESIGNED BY	SC	CHECKED BY	SC
DRAWN BY	MA	APPROVED BY	KZ
SCALE:	1:750	RELEASED FOR CONSTRUCTION	
HORIZONTAL			
VERTICAL			
DATE	2014 10 08	DATE	
PLOT DATE:	2014 10 08		

ENGINEER'S SEAL

**ORIGINAL SIGNED BY**  
**S.R.J. COURNOYER**  
**14-10-07**

CONSULTANT DRAWING NUMBER



**THE CITY OF WINNIPEG**  
WATER AND WASTE DEPARTMENT  
ENGINEERING DIVISION

2014 SEWER RENEWALS  
BY CIPP LINING - CONTRACT 12  
**ST MARYS ROAD**  
MH @ WARDE AVENUE TO  
1ST MH N NORMAND PARK DRIVE

SHEET **57** OF **66**  
CITY DRAWING NUMBER  
**10868**