


TAMWORTH BAY

60.40 OF 200 CONC WWS
TO BE LINED S-MA60019880
(PARTIALLY DETERIORATED)

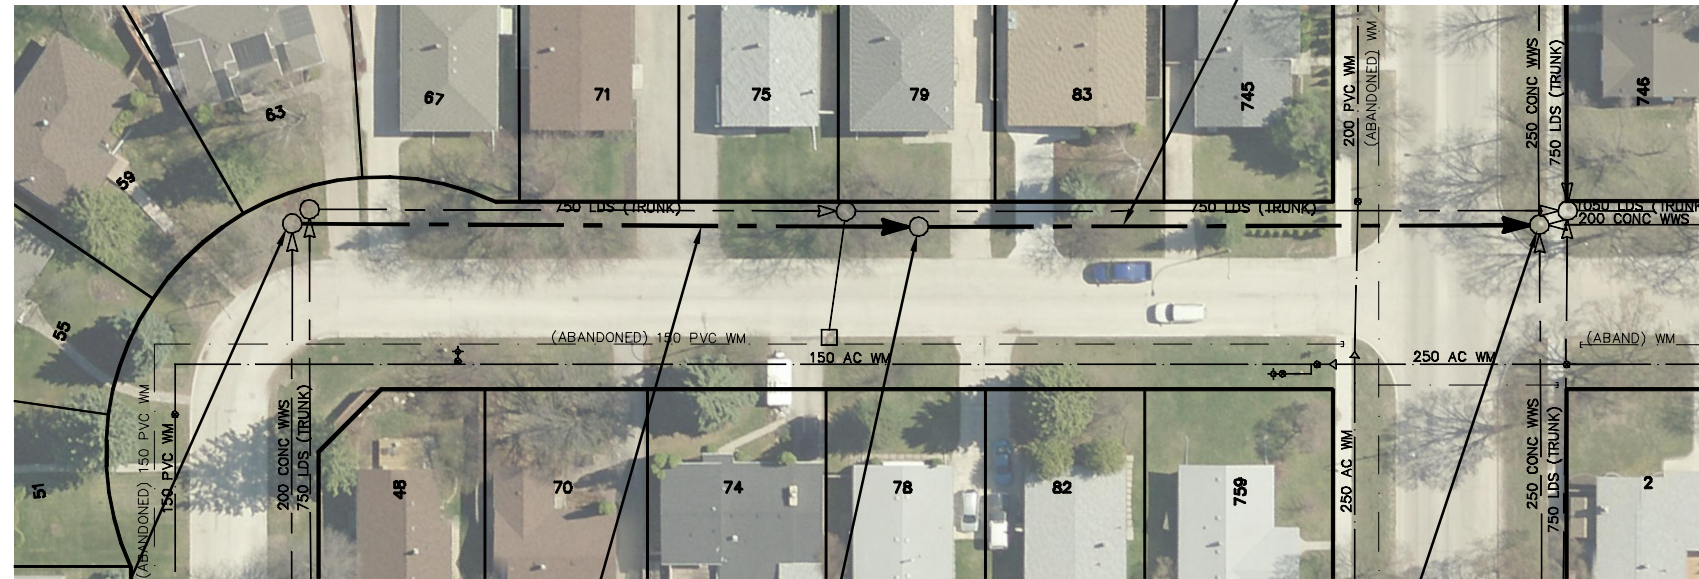

S-MH60017240
RIM 232.34
INV S 229.57
INV W 229.57

61.40 OF 200 CONC WWS
TO BE LINED S-MA60019840
(FULLY DETERIORATED)

S-MH60017273
RIM 232.43
INV S 229.40
INV N 229.42

S-MH60017279
RIM 232.71
INV E 228.12
INV S 228.32
INV W 228.32
INV N 228.32

SILVERSTONE AV

SEWER JUNCTION INFORMATION FROM SEWER VIDEO INSPECTION
SEWER ID S-MA60019840

DISTANCE FROM MH ID S-MH60017240		
DISTANCE	DIAMETER	CLOCK
4.3	150	10
14.0	150	9
14.9	150	12
28.9	150	2
29.6	150	10
44.6	150	2
45.1	150	10
59.5	150	10
60.2	150	1

SEWER JUNCTION INFORMATION FROM SEWER VIDEO INSPECTION
SEWER ID S-MA60019880

DISTANCE FROM MH ID S-MH60017273		
DISTANCE	DIAMETER	CLOCK
13.8	150	2
14.4	150	10
30.7	150	2
31.6	150	10
59.3	150	6

WARNING

IF POWER EQUIPMENT OR EXPLOSIVES ARE TO BE USED FOR EXCAVATION ON THIS PROJECT THE CONTRACTOR MUST:

- 1) NOTIFY THE GAS COMPANY OF THE PROPOSED LOCATION OF EXCAVATION.
- 2) TAKE PRECAUTION TO AVOID DAMAGE TO GAS COMPANY INSTALLATIONS.

SEE PROVINCIAL REGULATION 210/72 FOR DETAILS

METRIC

WHOLE NUMBERS INDICATE MILLIMETRES
DECIMALIZED NUMBERS INDICATE METRES



LOCATION APPROVED
UNDERGROUND STRUCTURES

SUPV. U/G STRUCTURES COMMITTEE DATE

NOTE:

LOCATION OF UNDERGROUND STRUCTURES AS SHOWN ARE BASED ON THE BEST INFORMATION AVAILABLE BUT NO GUARANTEE IS GIVEN THAT ALL EXISTING UTILITIES ARE SHOWN OR THAT THE GIVEN LOCATIONS ARE EXACT. CONFIRMATION OF EXISTENCE AND EXACT LOCATION OF ALL SERVICES MUST BE OBTAINED FROM THE INDIVIDUAL UTILITIES BEFORE PROCEEDING WITH CONSTRUCTION.

NO.	REVISIONS	DATE	BY

DESIGNED BY	SC	CHECKED BY	SC
DRAWN BY	MA	APPROVED BY	kz
SCALE:	1:750	RELEASED FOR CONSTRUCTION	
HORIZONTAL			
VERTICAL			
DATE	2014 10 08	DATE	
PLOT DATE:	2014 10 08		

ENGINEER'S SEAL

ORIGINAL SIGNED BY
S.R.J. COURNOYER
14-10-07

CONSULTANT DRAWING NUMBER



THE CITY OF WINNIPEG
WATER AND WASTE DEPARTMENT
ENGINEERING DIVISION

2014 SEWER RENEWALS
BY CIPP LINING - CONTRACT 12
TAMWORTH BAY
MH AT SILVERSTONE AVENUE TO
MH AT TAMWORTH BAY (NLEG)

SHEET 58 OF 66

CITY DRAWING NUMBER

10869