




NOTES:

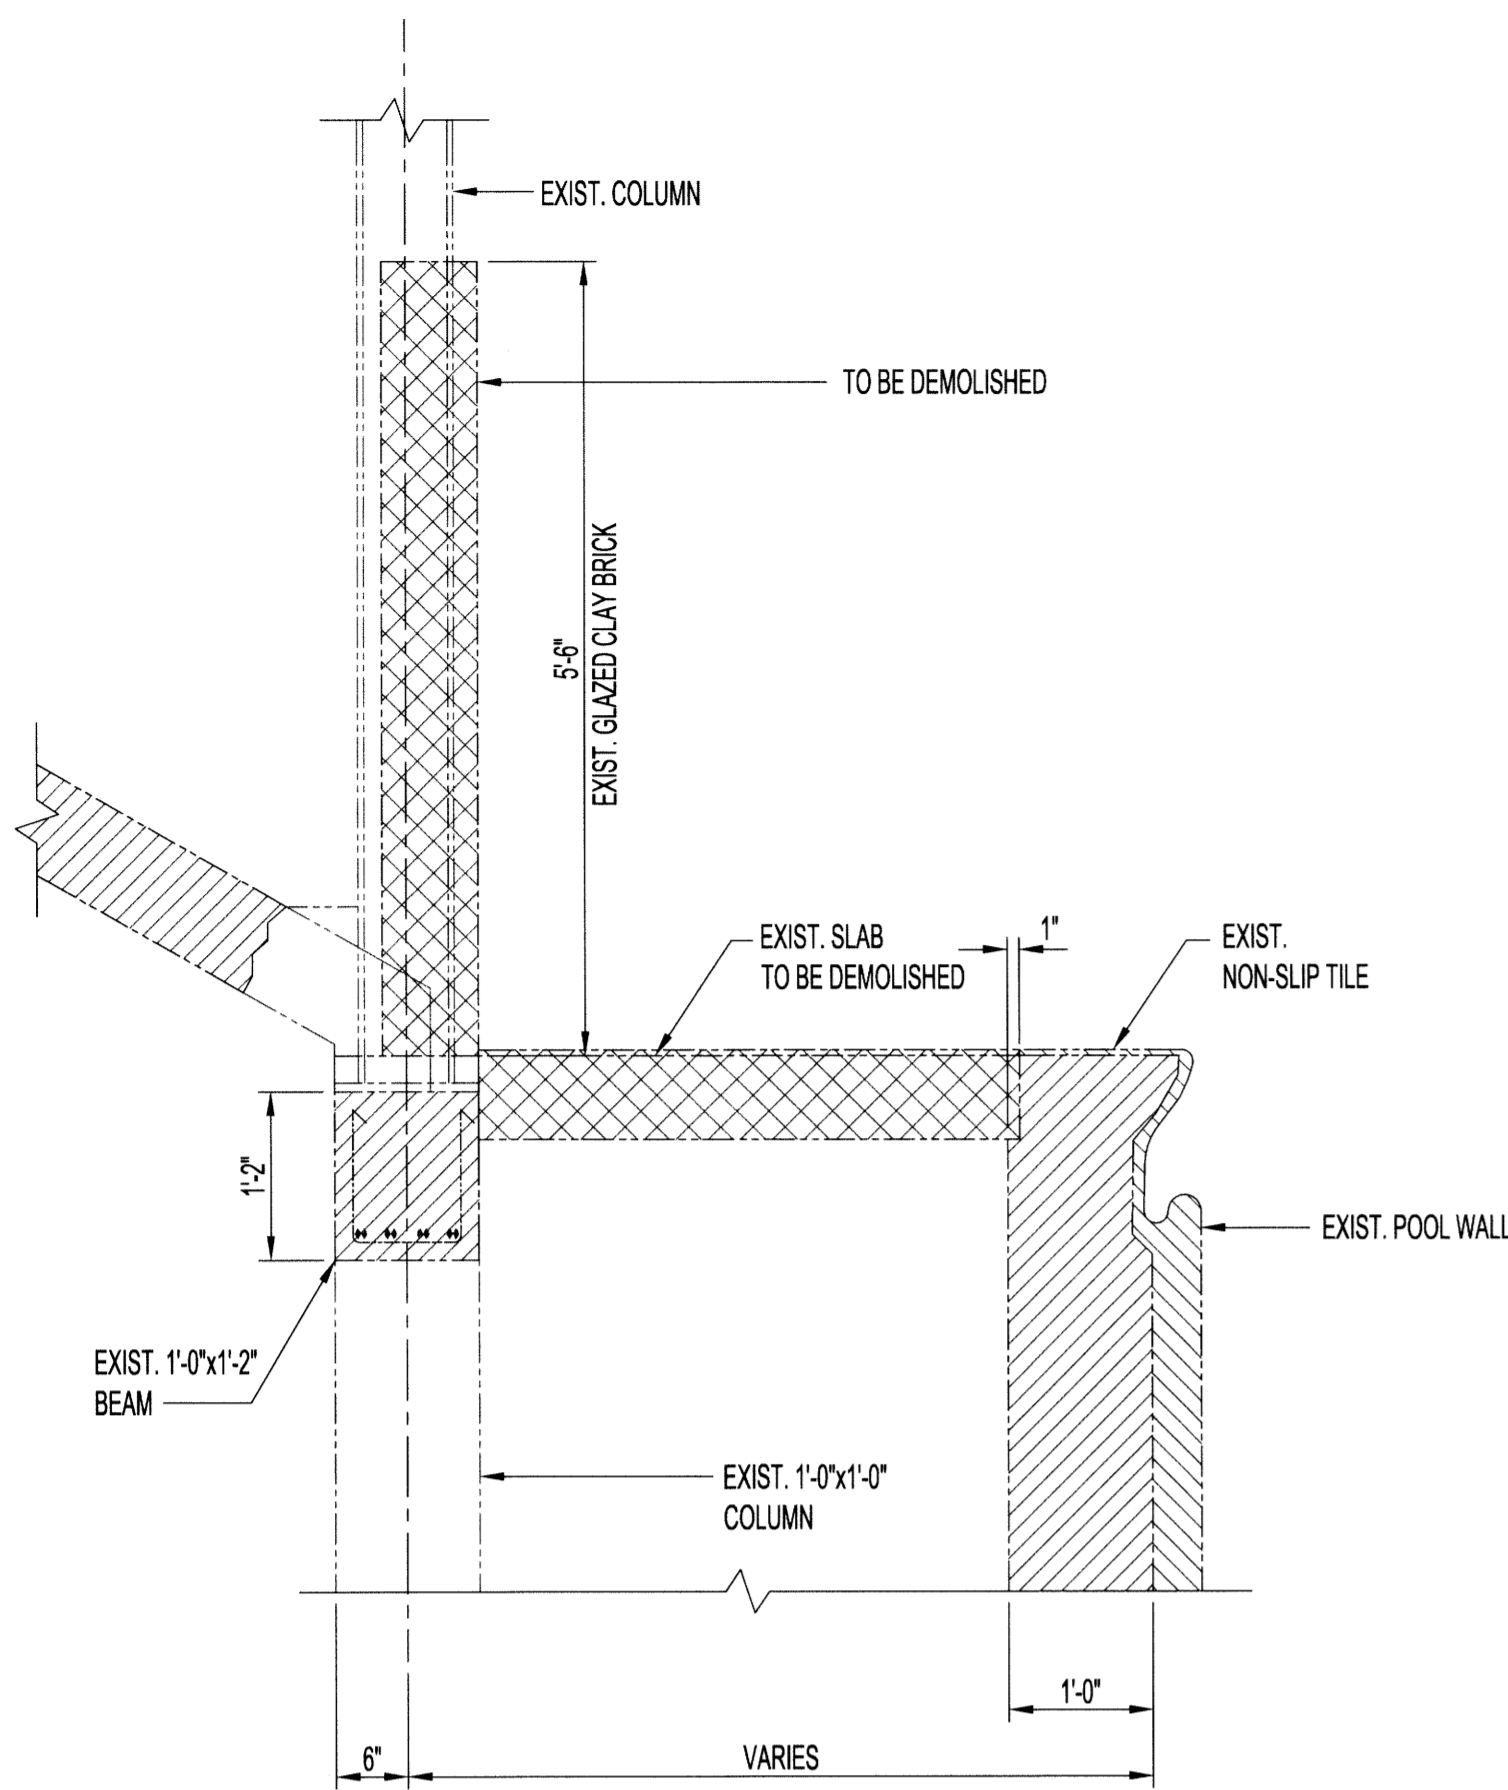

A SECTION - EXISTING
S01 SCALE: 3/4"=1'-0"

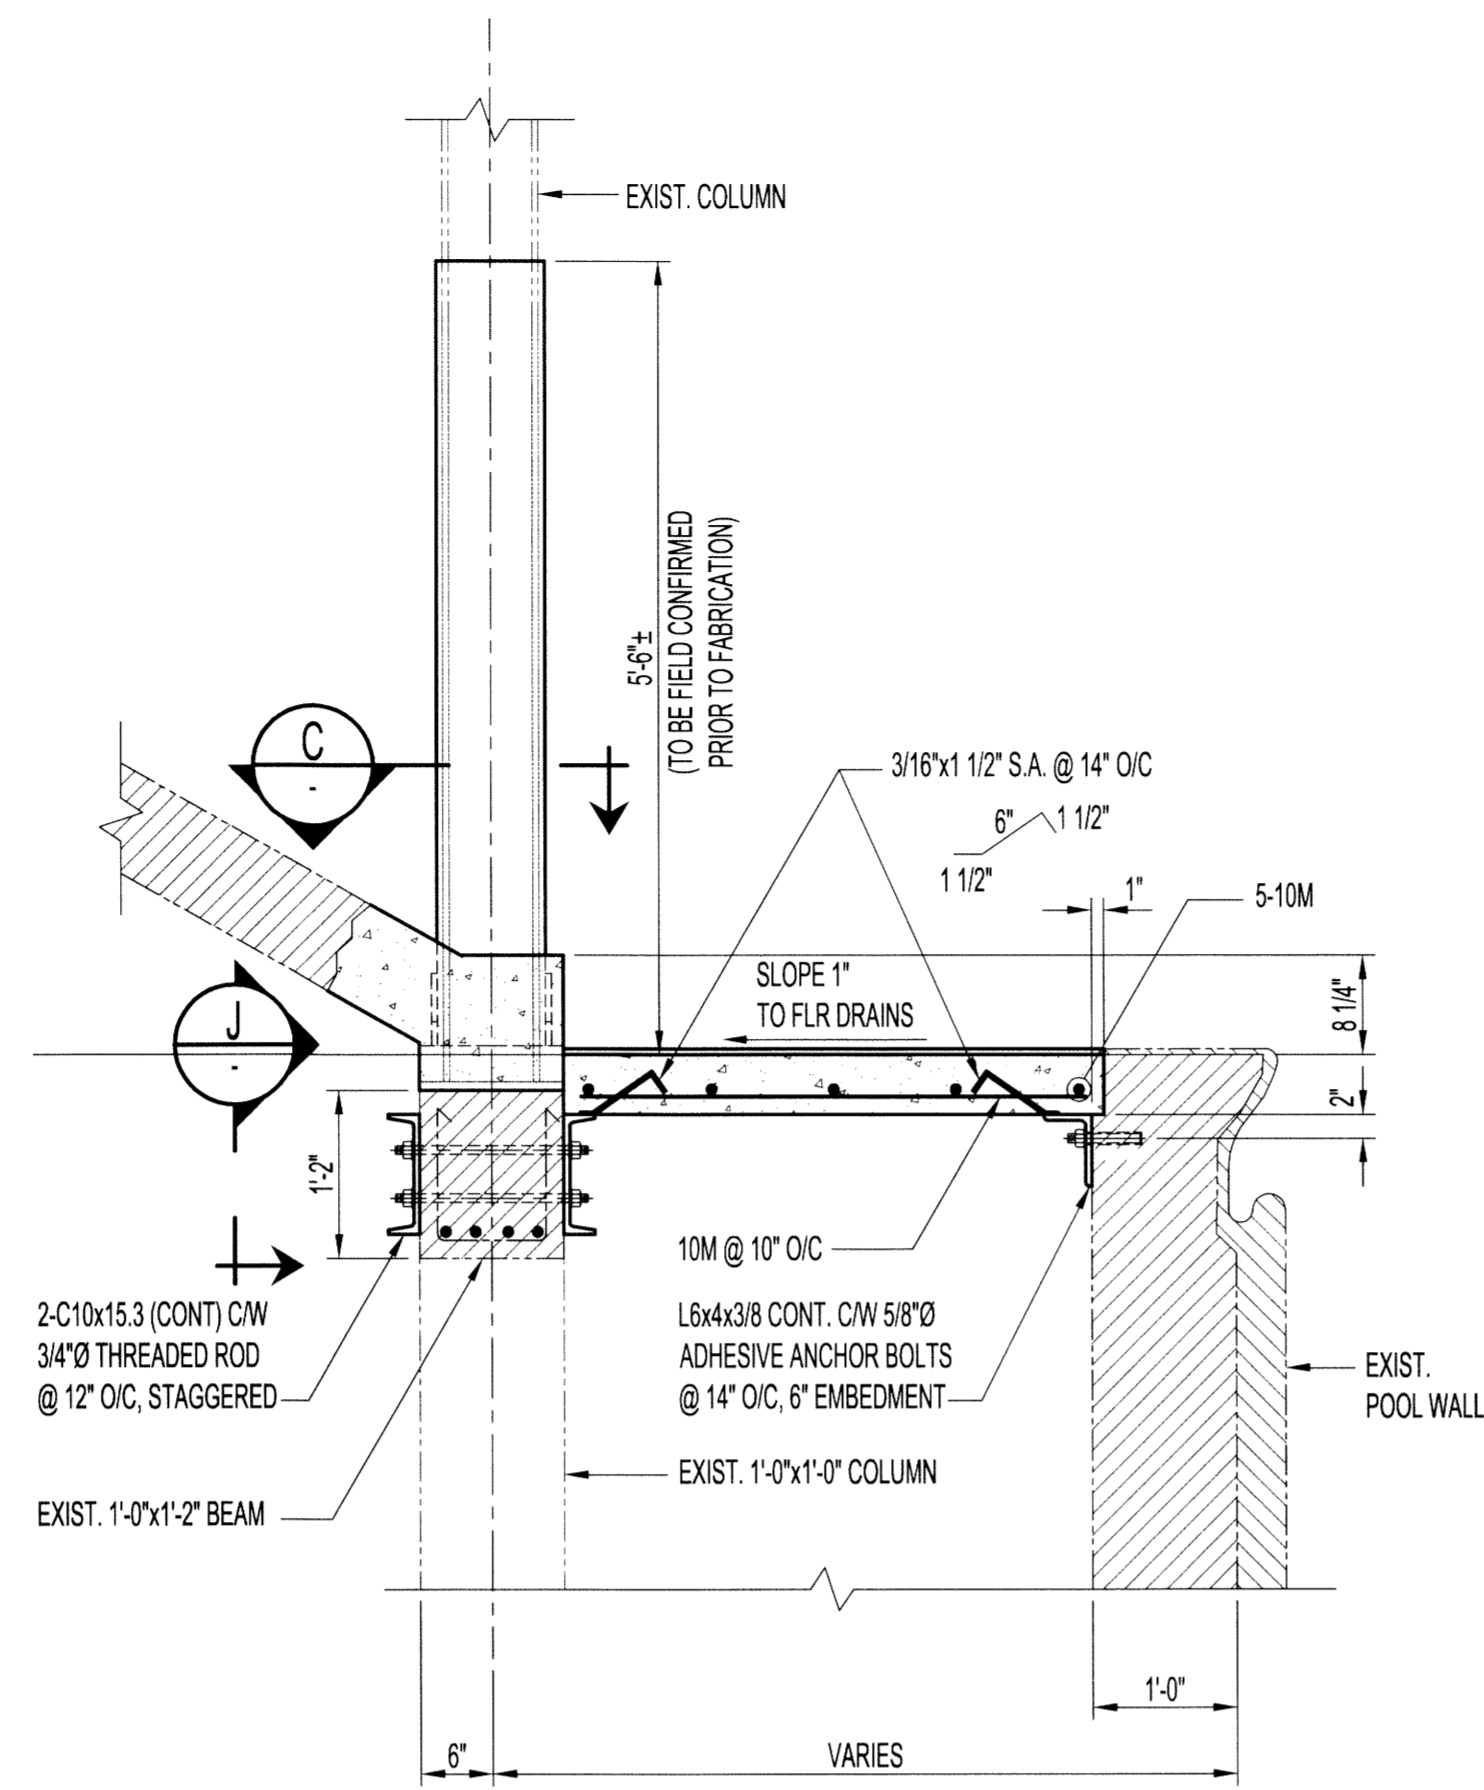


A SECTION - RENOVATED
S02 SCALE: 3/4"=1'-0"

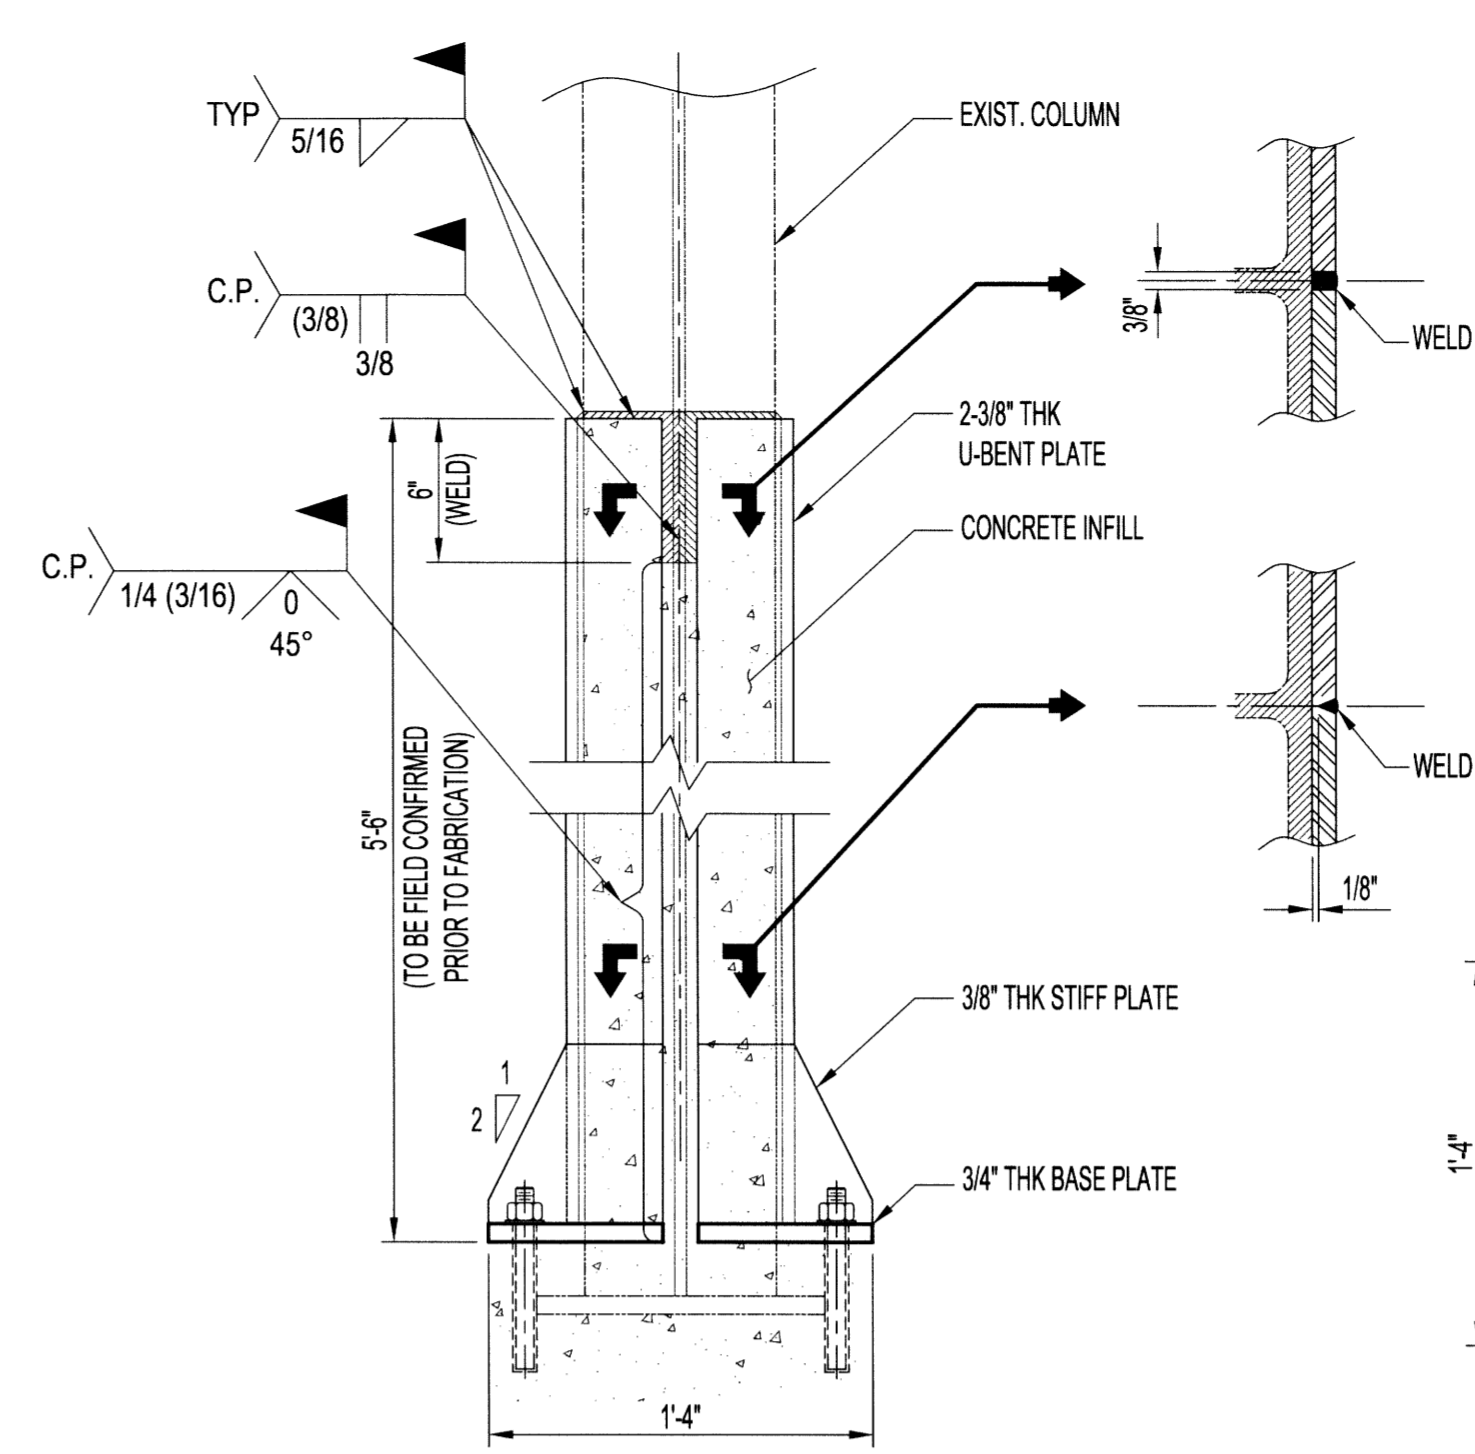


B ELEVATION - COLUMN REPAIR
S02 SCALE: 1 1/2"=1'-0"
(11 COLUMNS SIMILAR)
5 ON LINE D
6 ON LINE F

NOTE:
USE E6018 LOW HYDROGEN ELECTRODE WITH A 175°F PREHEAT FOR WELDING.

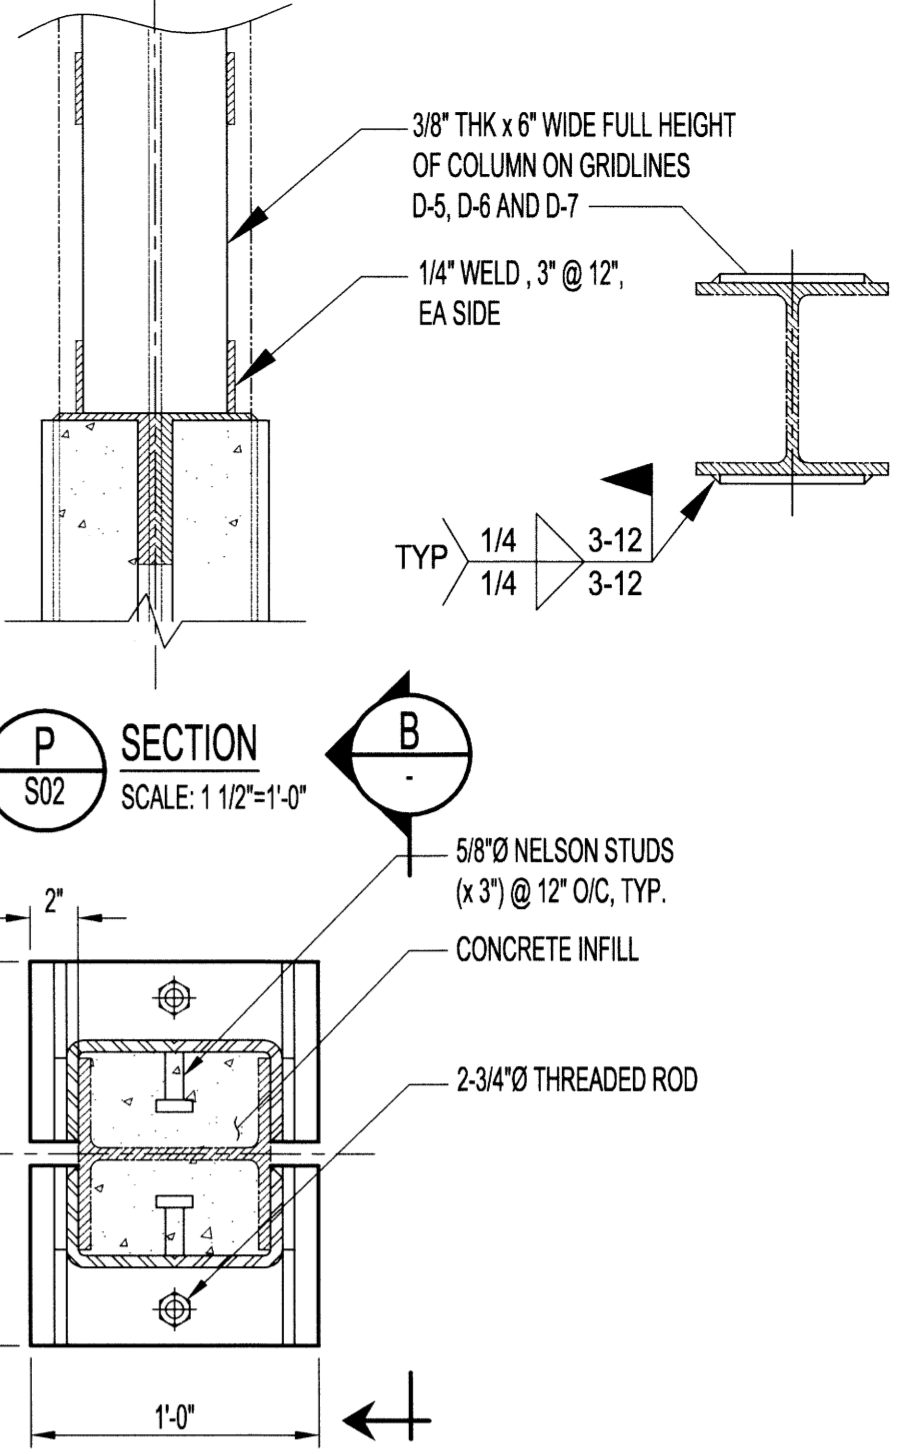


P SECTION
S02 SCALE: 1 1/2"=1'-0"

C SECTION
S02 SCALE: 1 1/2"=1'-0"

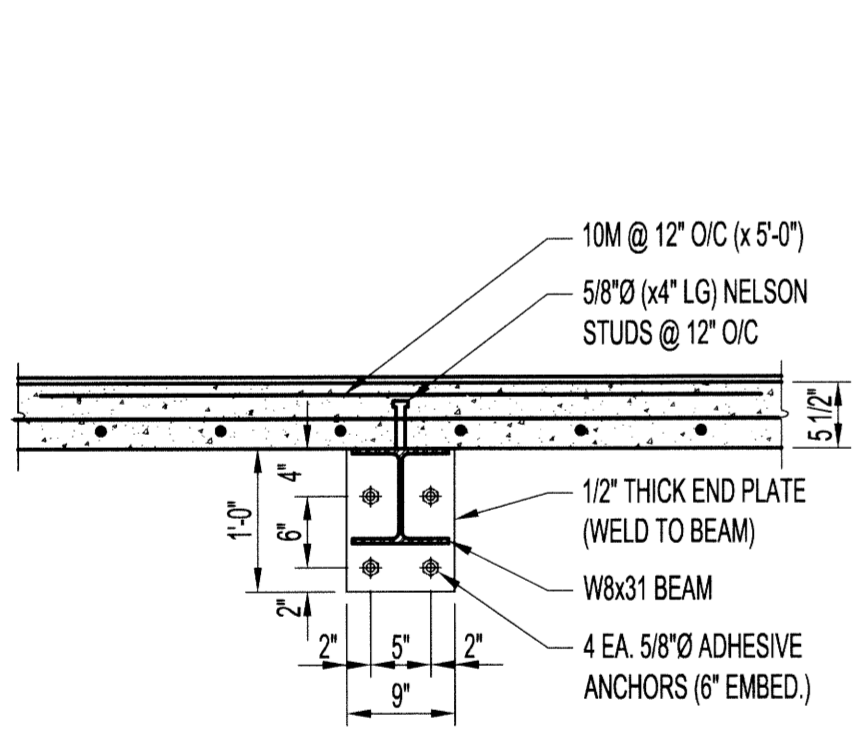


D SECTION - RENOVATED
S02 SCALE: 3/4"=1'-0"

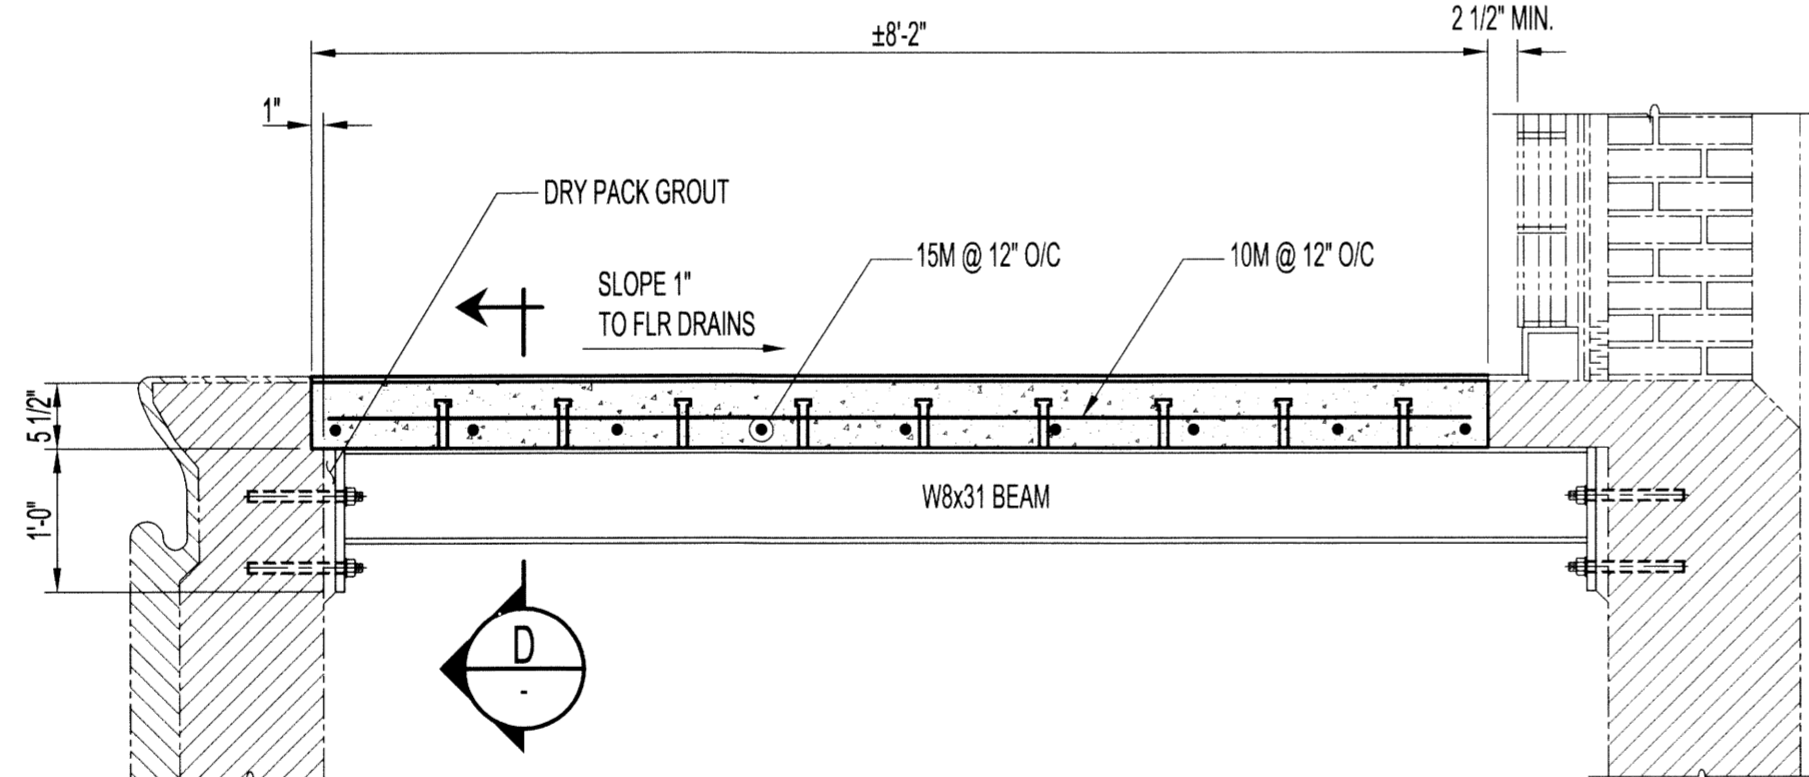


E SECTION - RENOVATED
S02 SCALE: 3/4"=1'-0"

NOTE:
REMOVE STRIP OF DECK SLAB AND INSTALL NEW BEAMS BETWEEN LINES 8 AND 9 PRIOR TO REMOVING REMAINING SLAB.

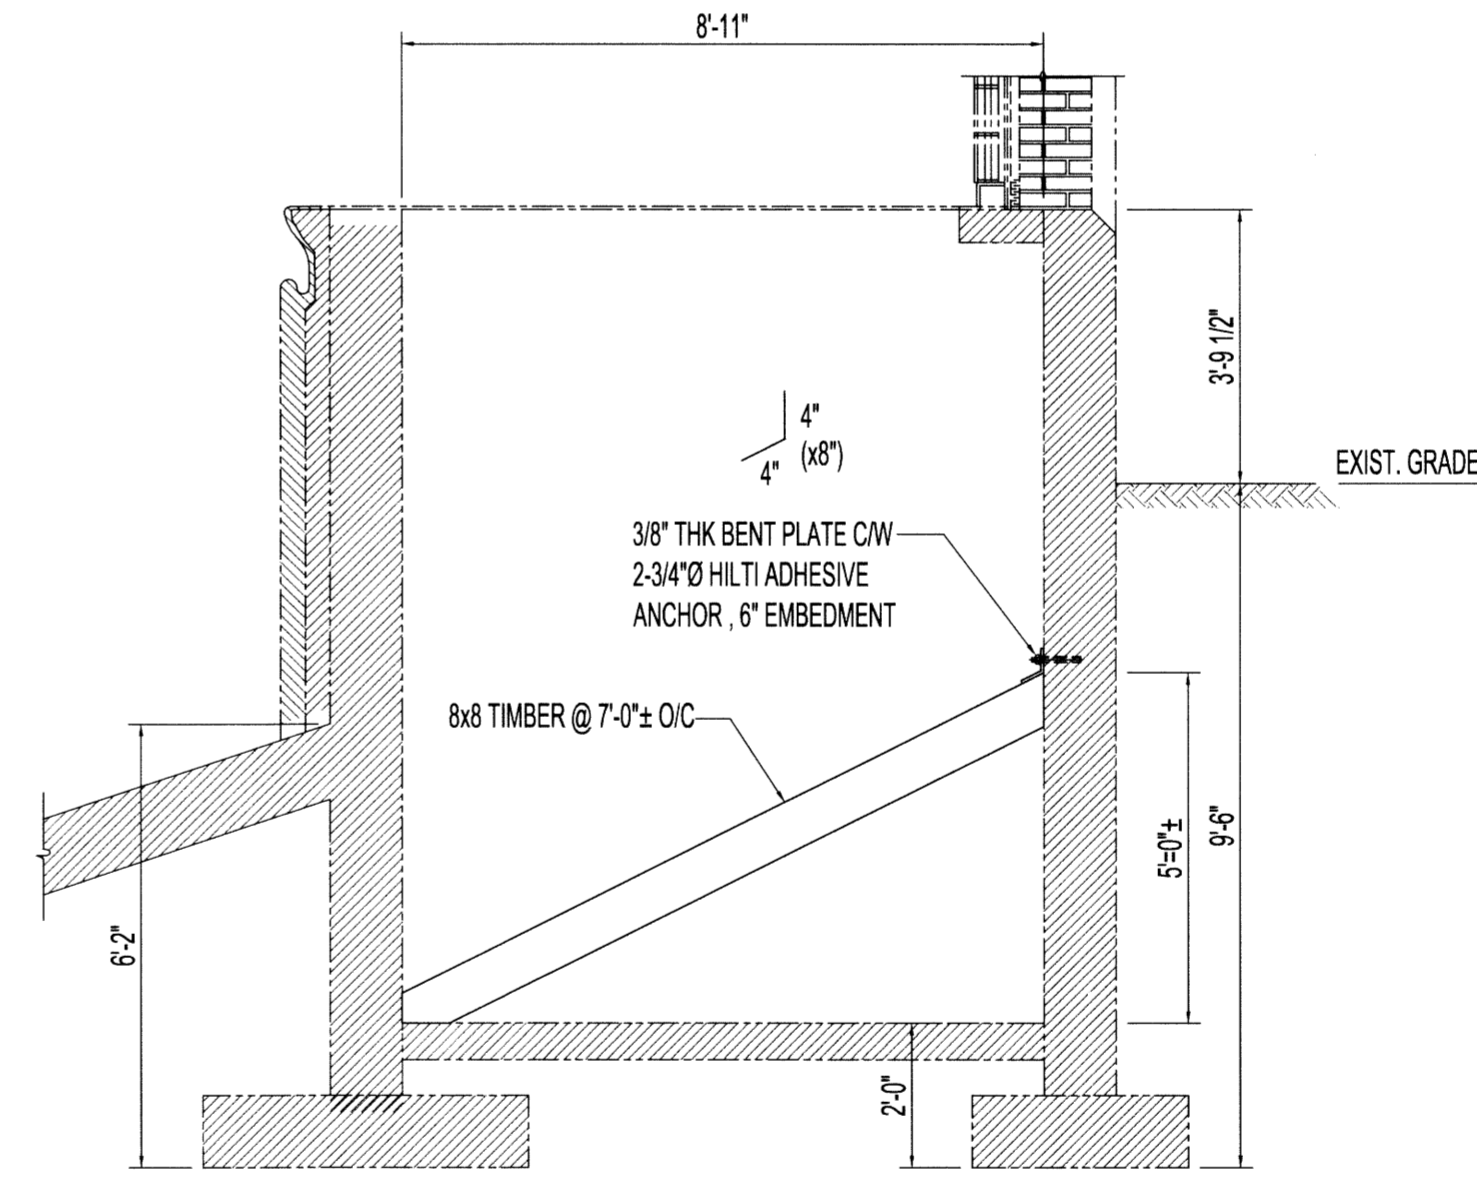


K SECTION - TEMPORARY WALL BRACING
S02 SCALE: 3/8"=1'-0"
(6 REQUIRED)


NOTE:
- INSTALL BETWEEN LINES D1 AND F; SEVEN EQUAL SPACINGS.
- INSTALL PRIOR TO REMOVING DECK SLAB.
- REMOVE AFTER DECK SLAB HAS GAINED A MINIMUM 70% STRENGTH.

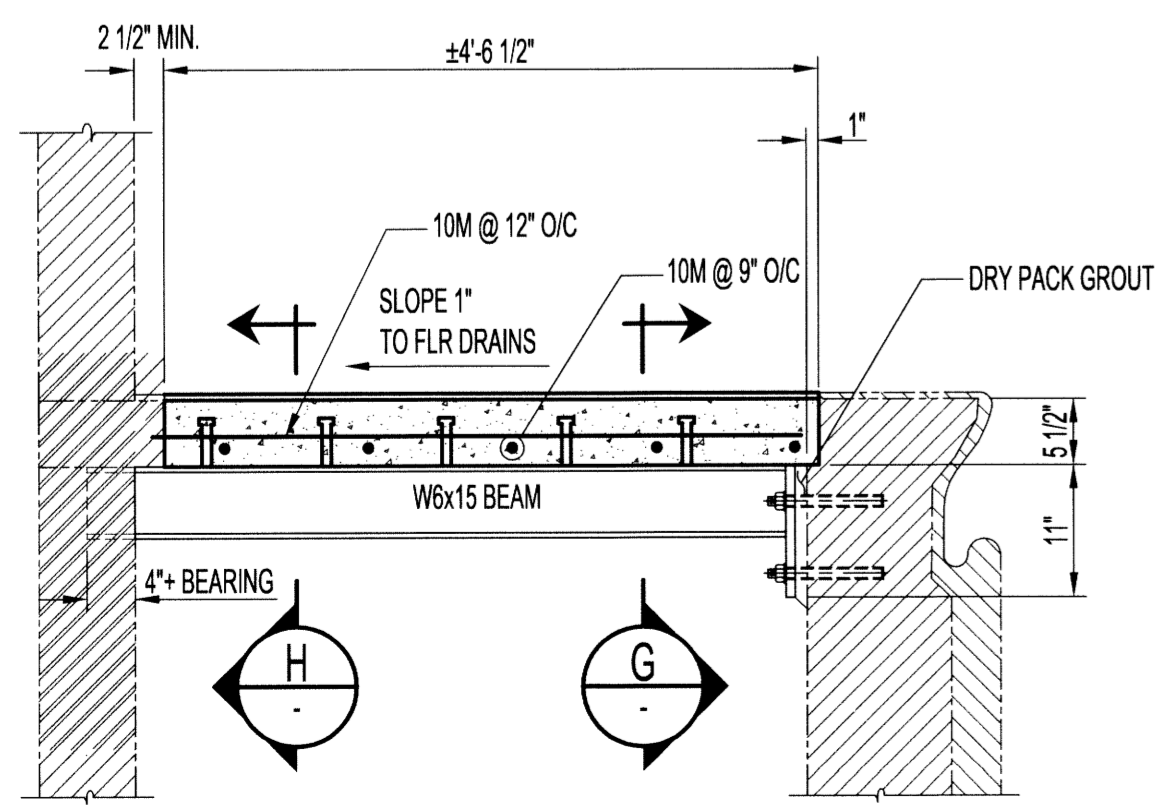


F SECTION - RENOVATED
S02 SCALE: 3/4"=1'-0"

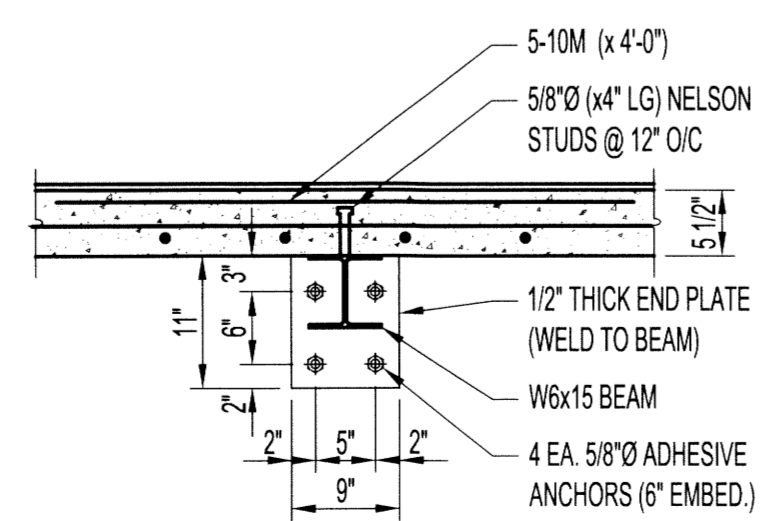

G SECTION - RENOVATED
S02 SCALE: 3/4"=1'-0"

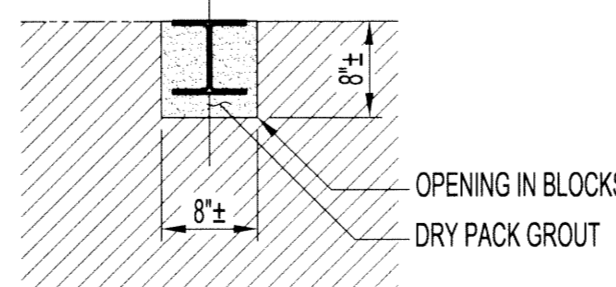

H SECTION
S02 SCALE: 3/4"=1'-0"

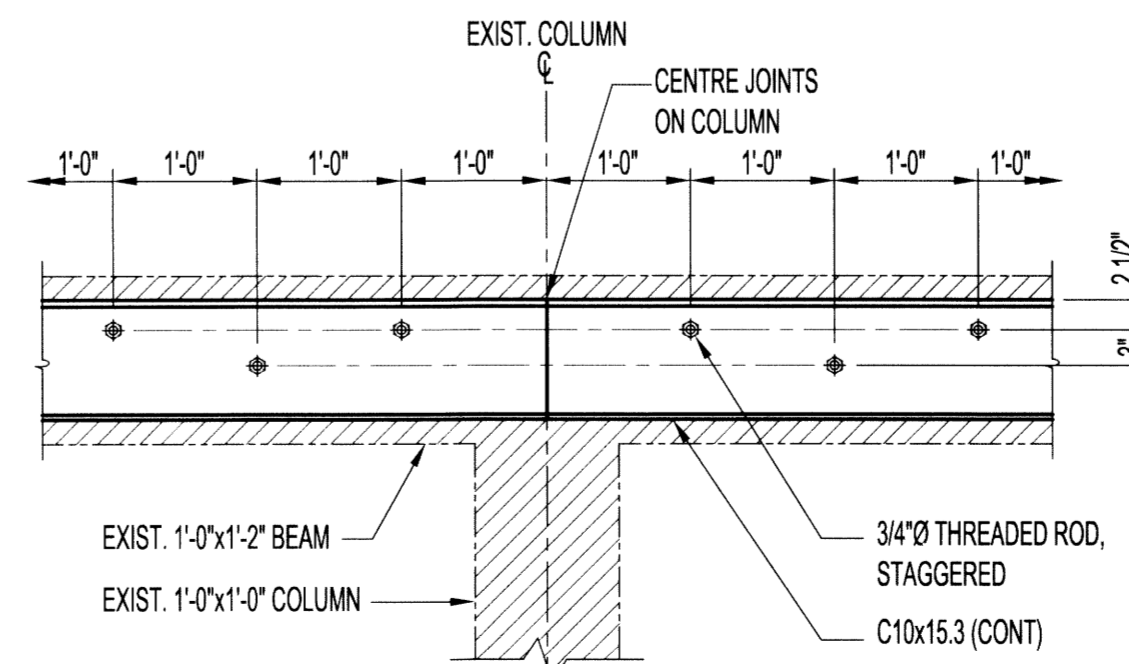

J SECTION
S02 SCALE: 3/4"=1'-0"

0	ISSUED FOR CONSTRUCTION	15.02.17
No.	REVISION/DESCRIPTION	BY DATE



DRAWN	EDC	CHECKED	DESIGNED	RLL	APPROVED
DATE	2014.11.03	USER	APPROVAL		

THE CITY OF WINNIPEG
PLANNING, PROPERTY AND
DEVELOPMENT DEPARTMENT
MUNICIPAL ACCOMMODATIONS DIVISION
3-65 GARRY STREET, R3C 4K4

PROJECT
SHERBROOK POOL
REFURBISHMENT OF SHERBROOK POOL

381 SHERBROOK STREET
SHEET TITLE

STRUCTURAL
SECTIONS & DETAILS

SCALE AS SHOWN PROJECT No: 2013-173 SHEET No: S04

