




THE CONTRACTOR IS TO VERIFY DIMENSIONS AND DATA NOTED ON THE STRUCTURAL DRAWINGS WITH CONDITIONS ON THE SITE, CO-ORDINATE ALL DIMENSIONS WITH THE ARCHITECTURAL DRAWINGS, AND IS HELD RESPONSIBLE FOR REPORTING ANY DISCREPANCIES TO THE CONTRACT ADMINISTRATOR BEFORE PROCEEDING WITH THE WORK. VARIATIONS AND MODIFICATIONS TO WORK SHOWN ON THE STRUCTURAL DRAWINGS SHALL NOT BE CARRIED OUT WITHOUT WRITTEN PERMISSION FROM THE CONTRACT ADMINISTRATOR. THIS DRAWING IS NOT TO BE SCALED. ALL BEAMS, ANGLES AND MISCELLANEOUS METALS INDICATED ON ARCHITECTURAL, MECHANICAL AND/OR ELECTRICAL DRAWINGS BUT NOT SHOWN OR NOTED ON STRUCTURAL DRAWINGS, SHALL BE INCLUDED IN THE BID PRICE. THE CONTRACTOR IS RESPONSIBLE FOR CONFIRMING SIZES AND LOCATIONS OF THESE MEMBERS PRIOR TO BID OPPORTUNITY CLOSING.

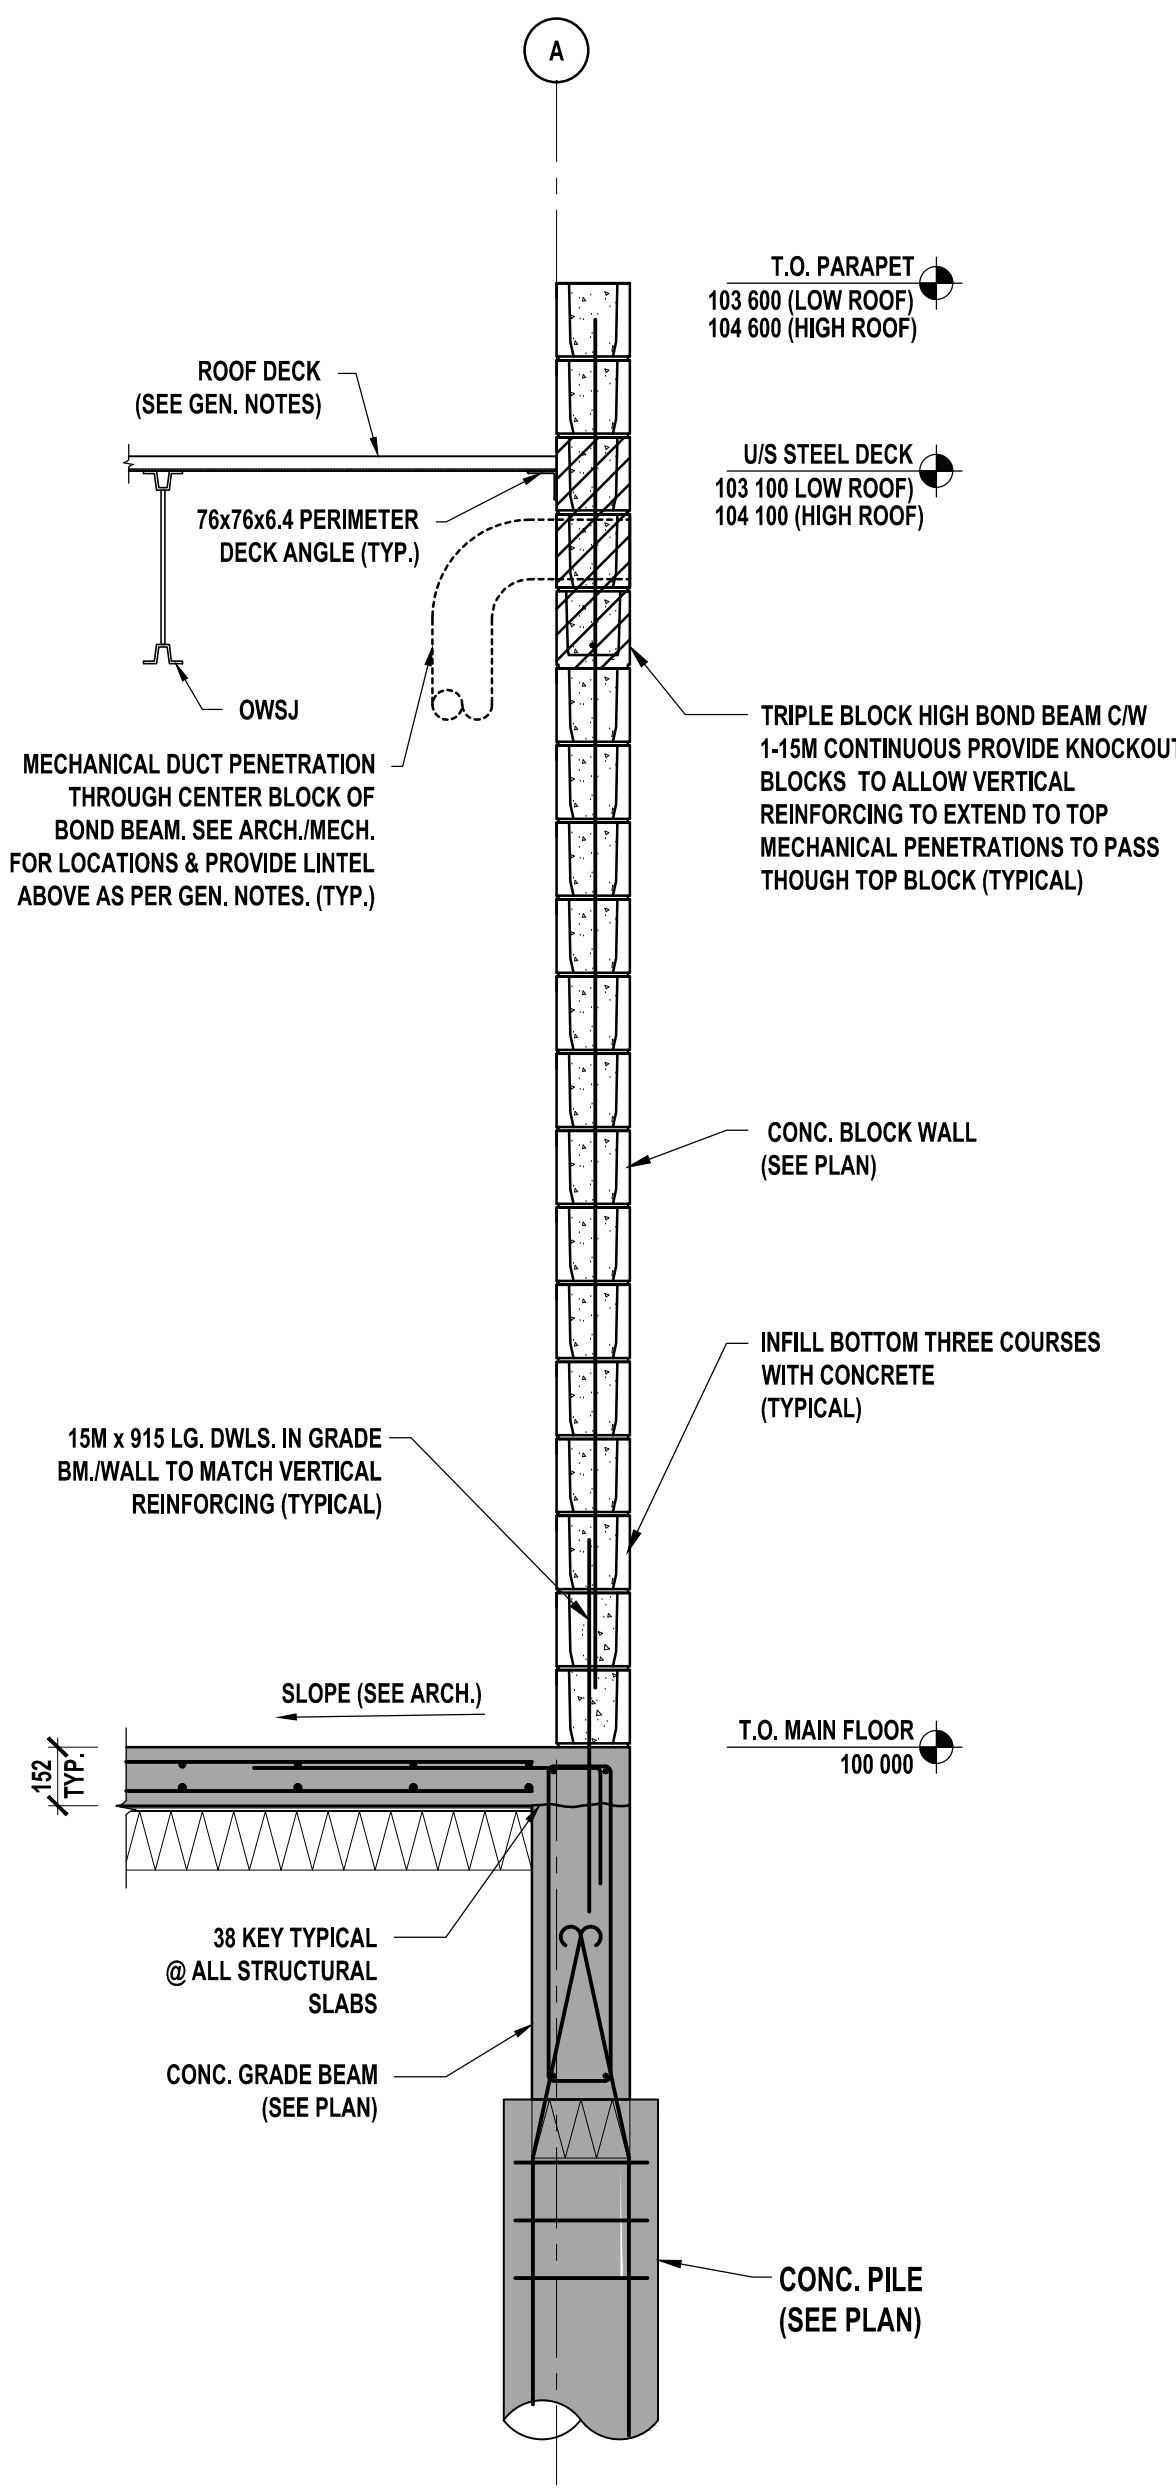


1 SECTION
F.H S5.1 Scale = 1:20

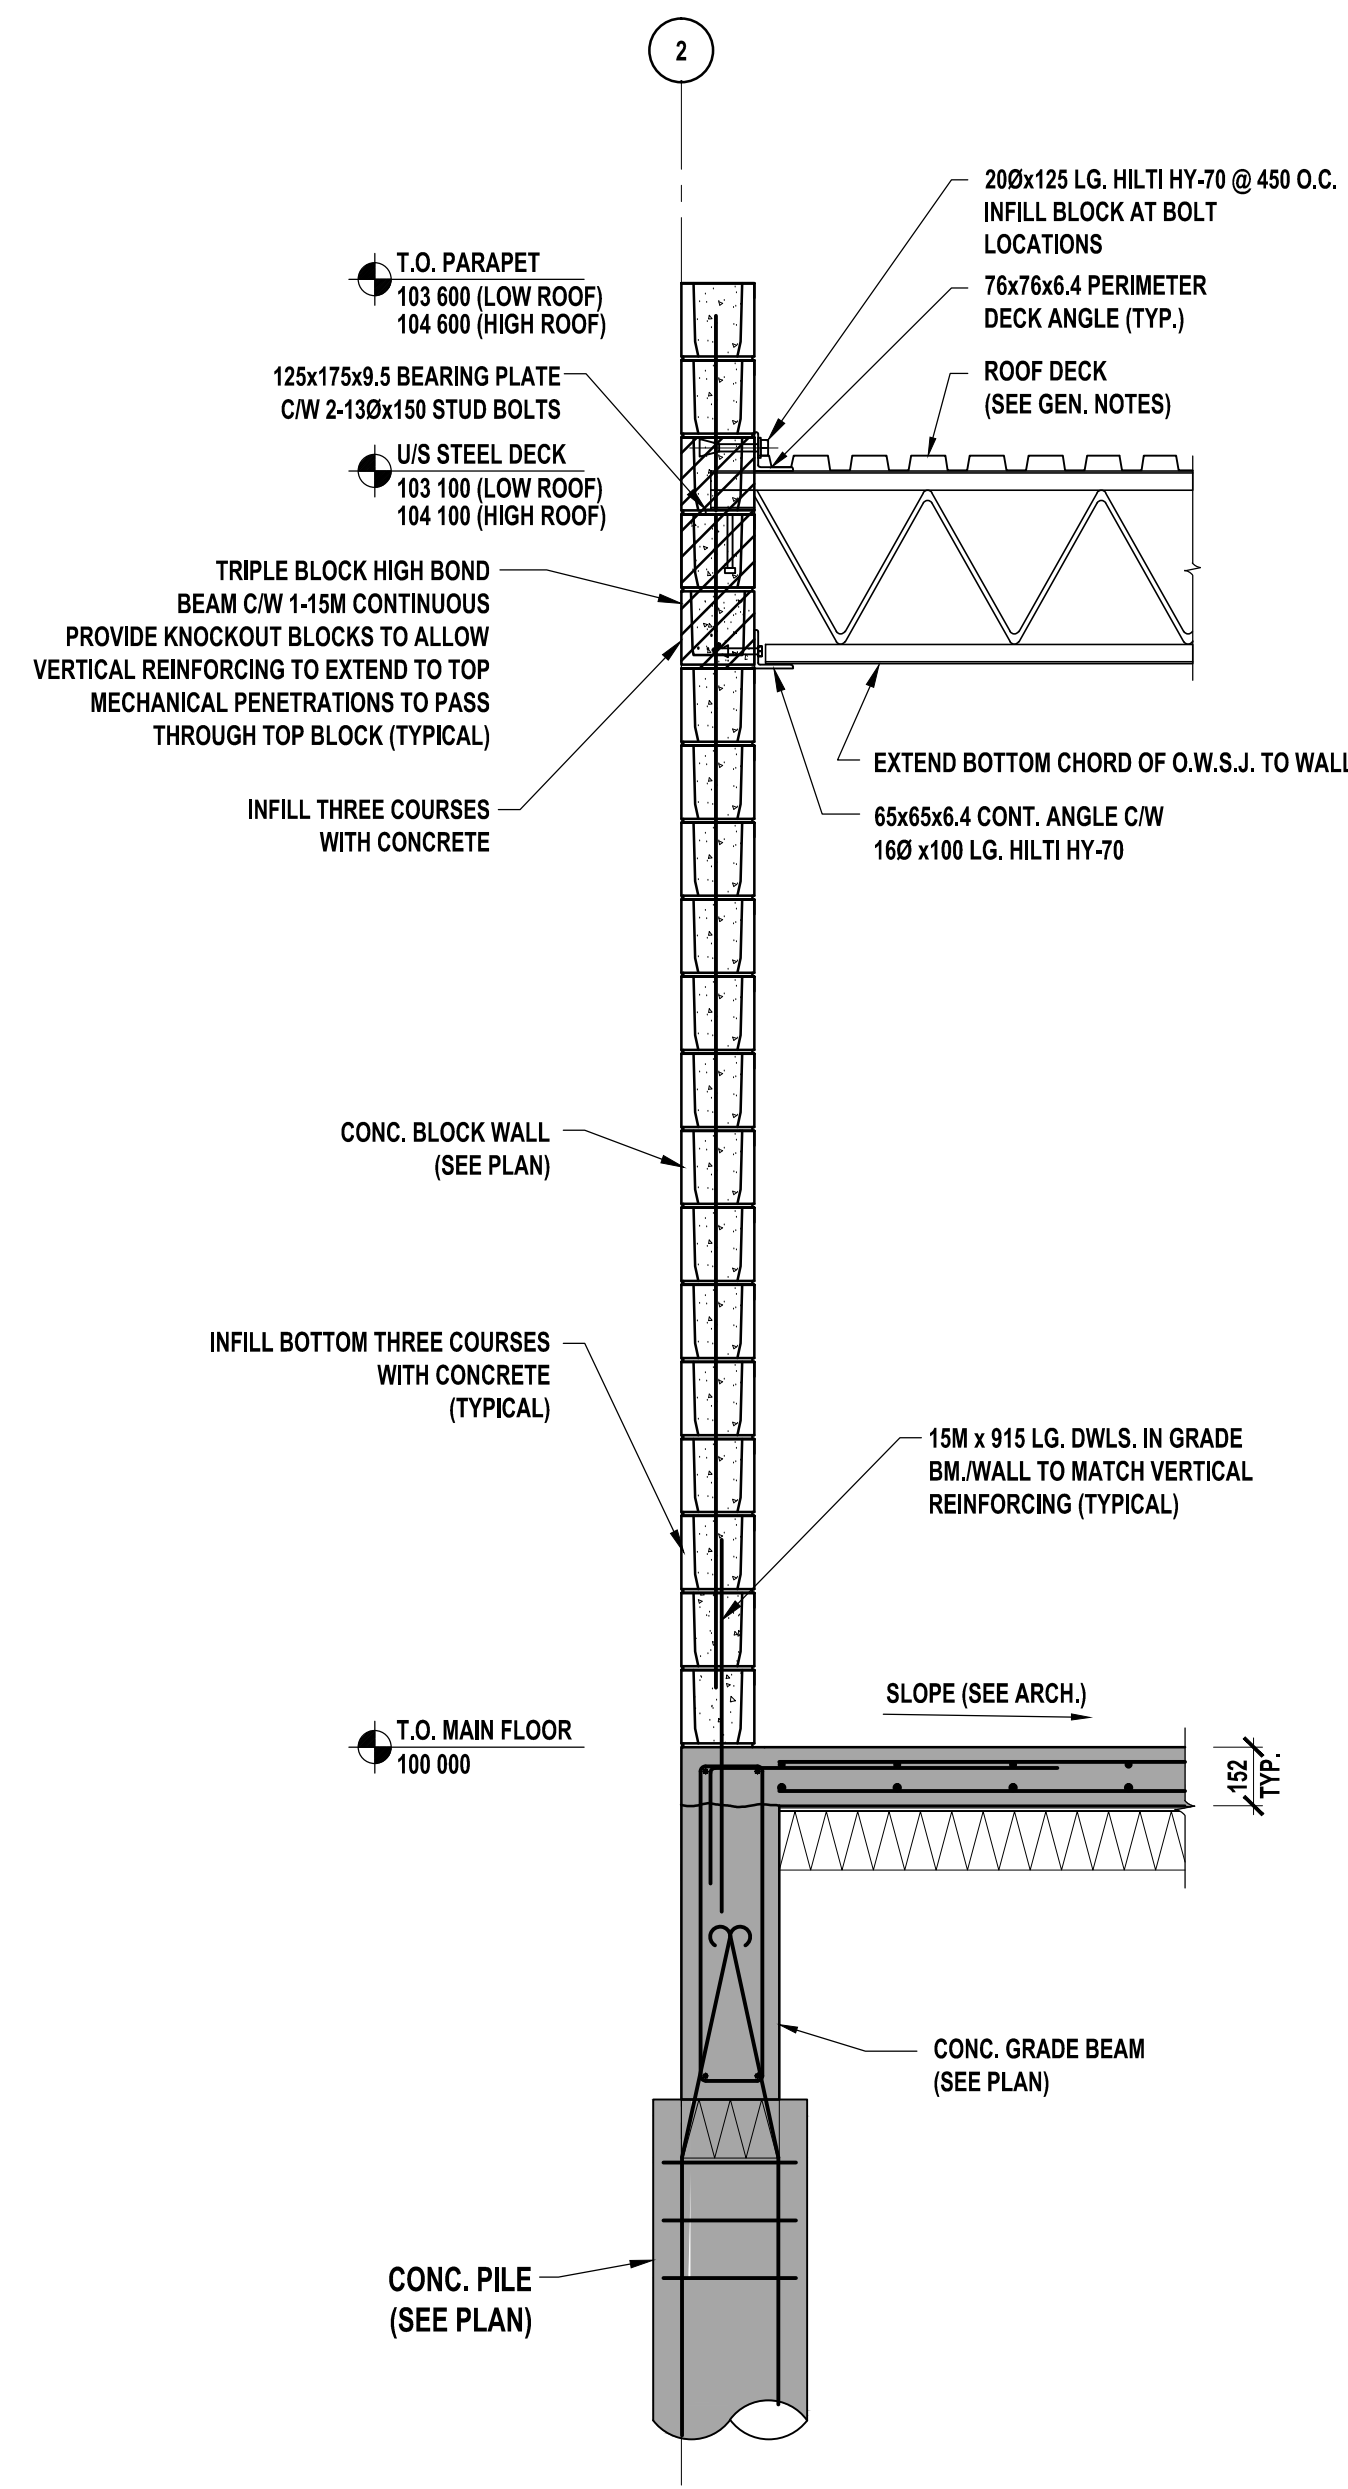


2 SECTION
F.H S5.1 Scale = 1:20

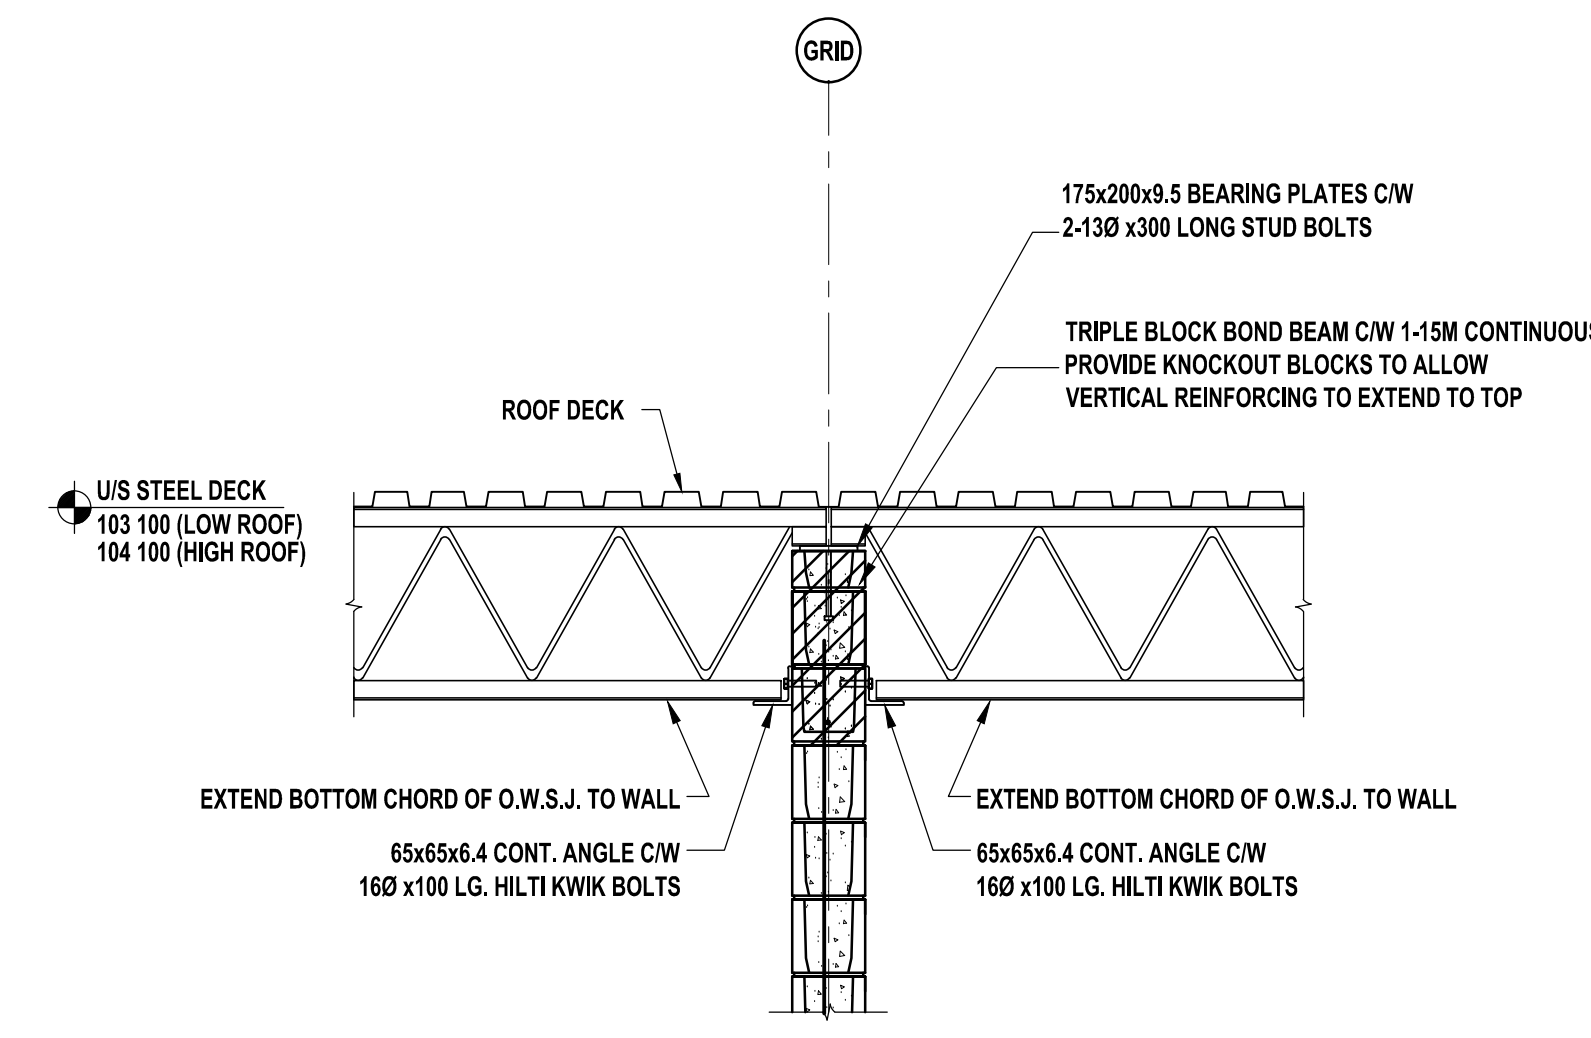


3 SECTION
S2.2 S5.1 Scale = 1:20

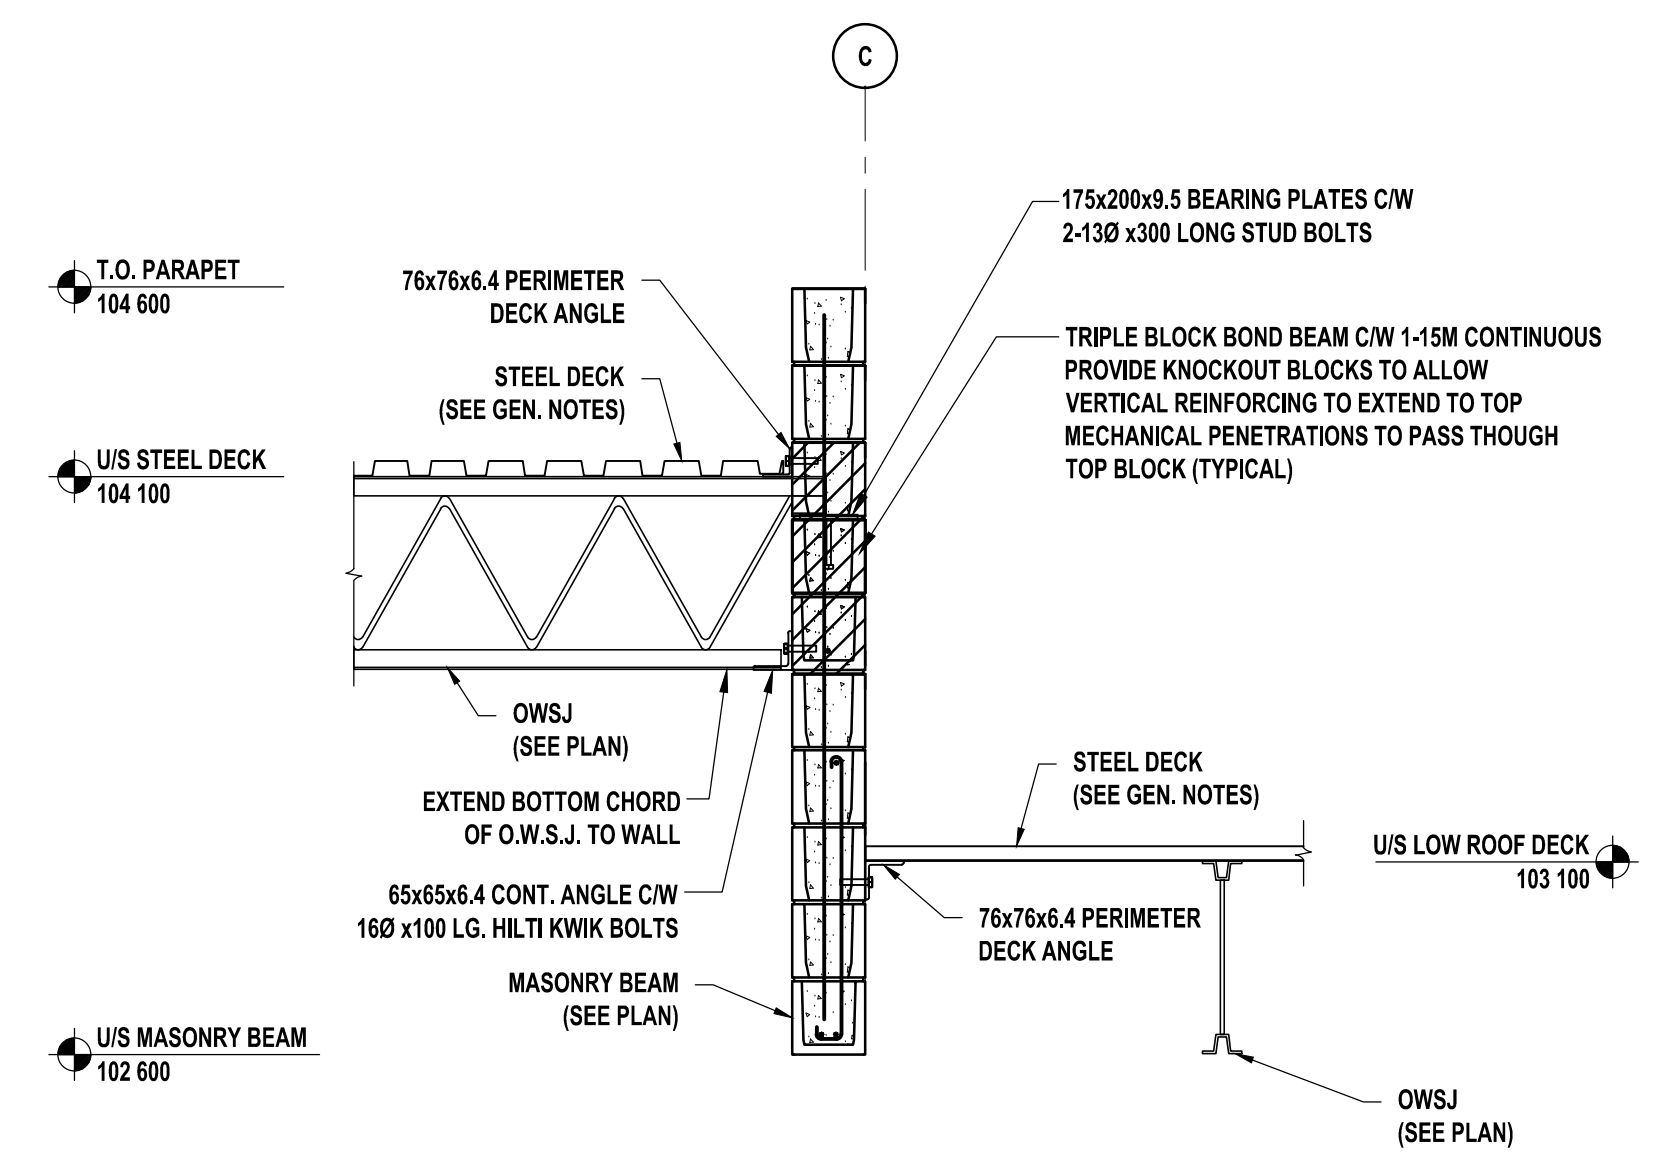

4 SECTION
S2.2 S5.1 Scale = 1:20

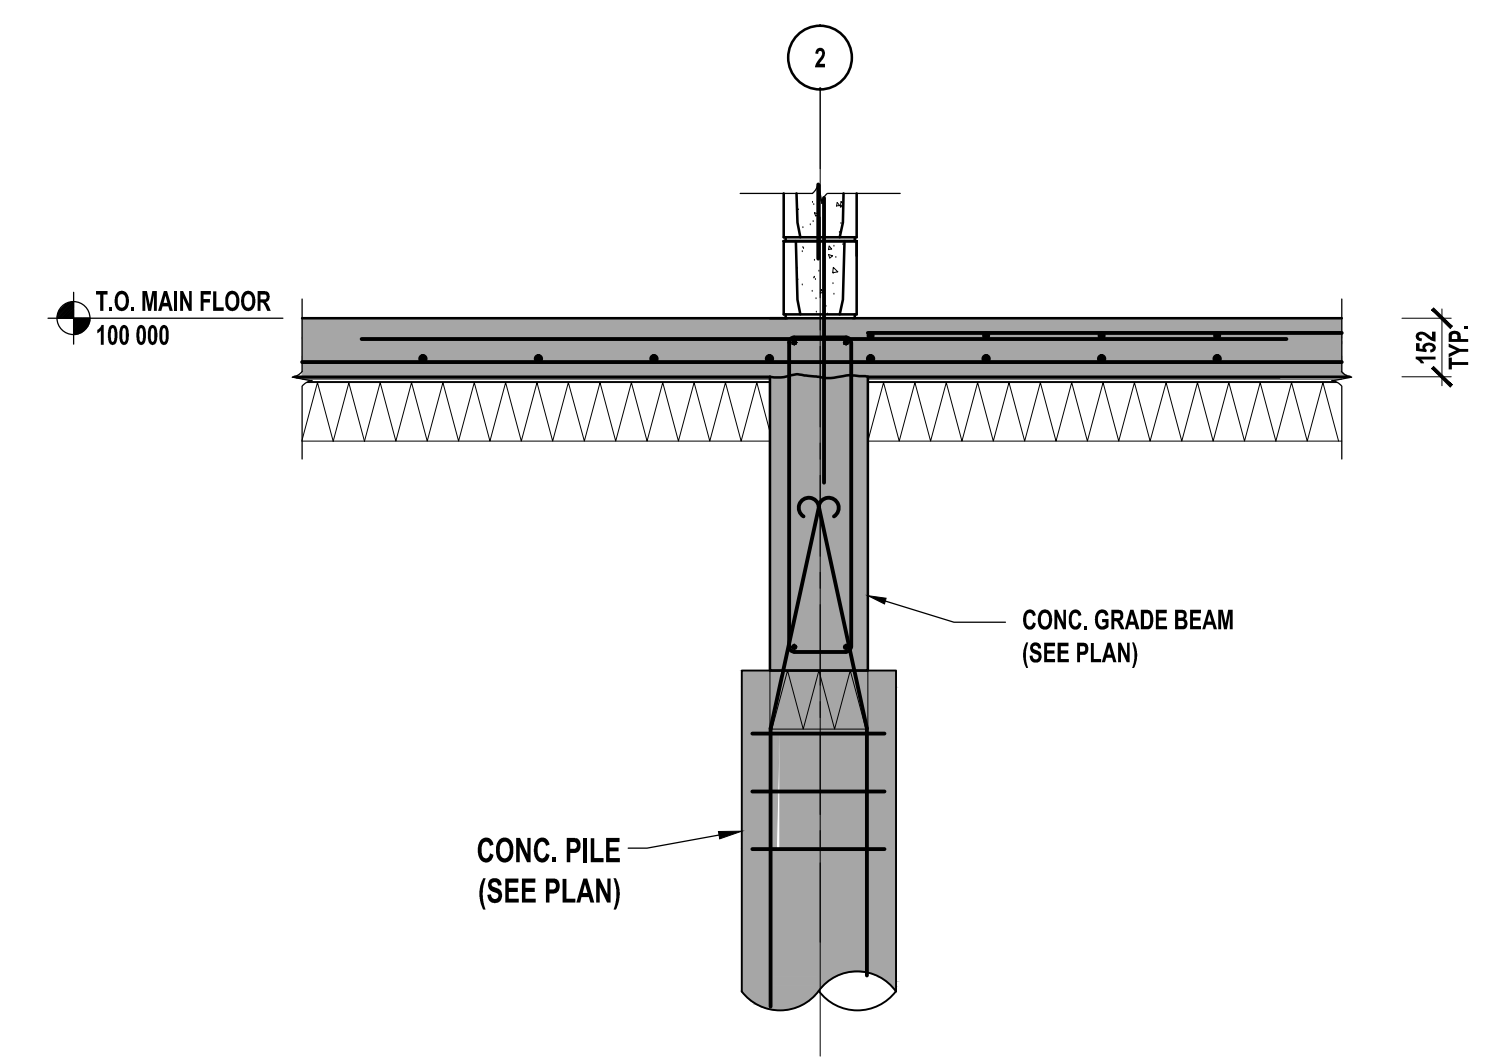


6 SECTION
S2.1 S5.1 Scale = 1:20

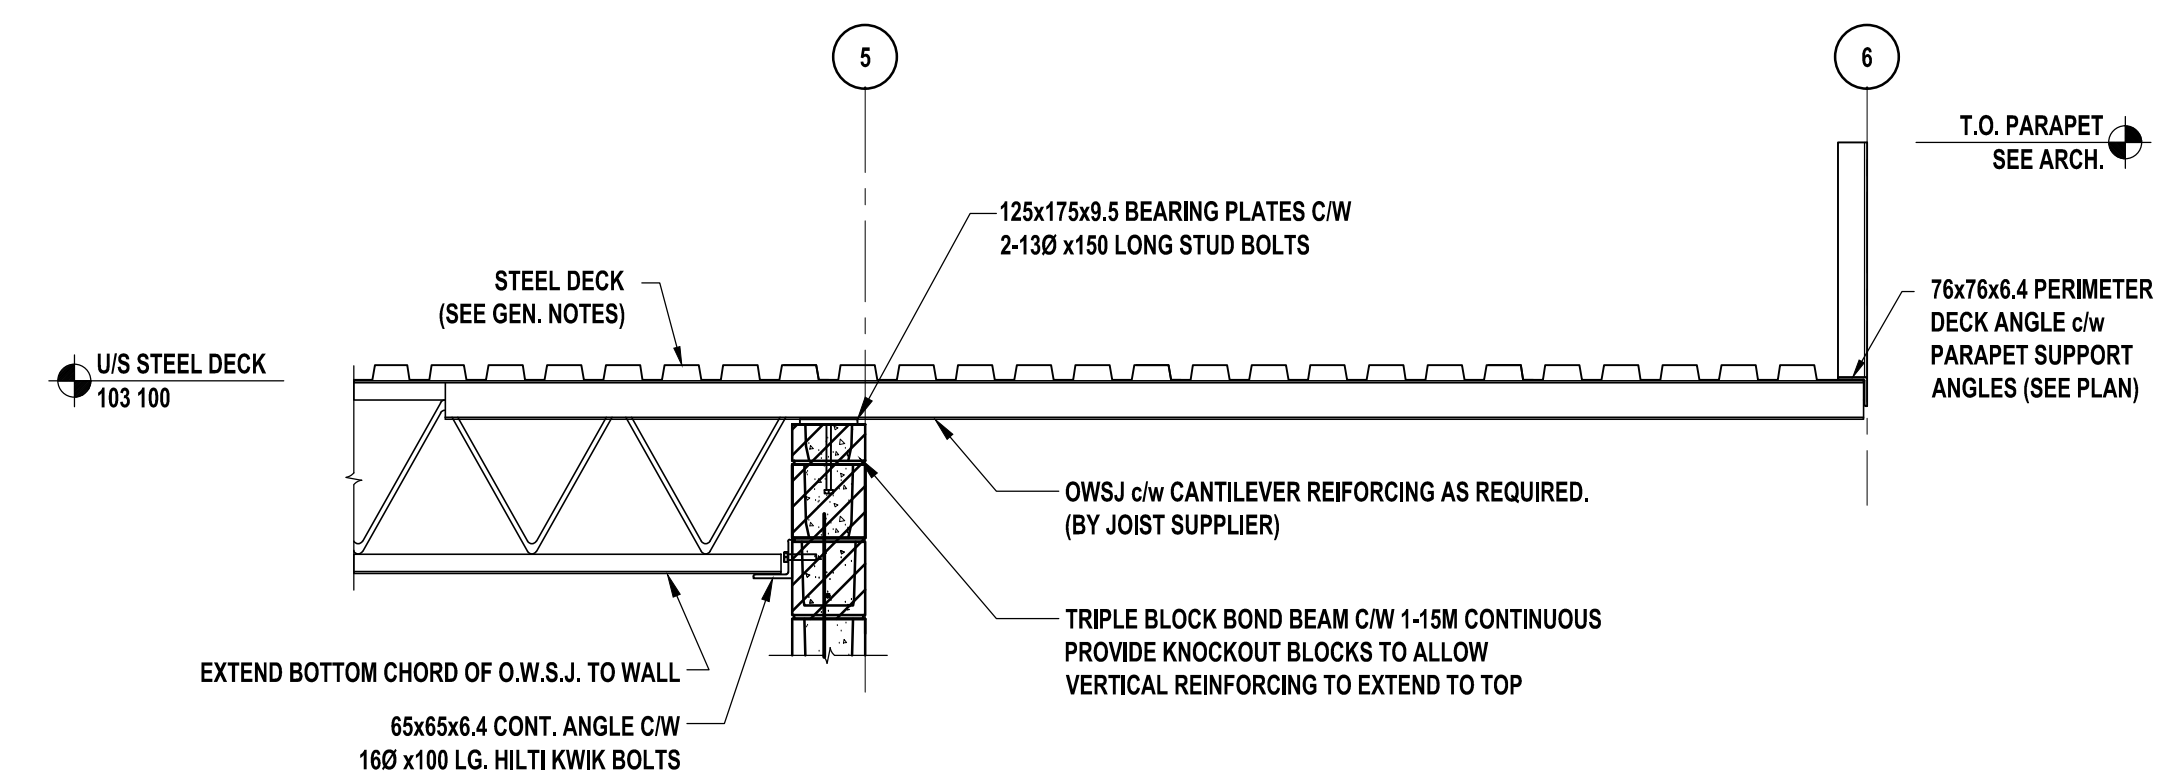

5 SECTION
S2.2 S5.1 Scale = 1:20

1 16.02.17 ISSUED FOR CONSTRUCTION

| No. | DATE | REVISION / ISSUANCE |
|-----|----------|-------------------------|
| 1 | 16.02.17 | ISSUED FOR CONSTRUCTION |

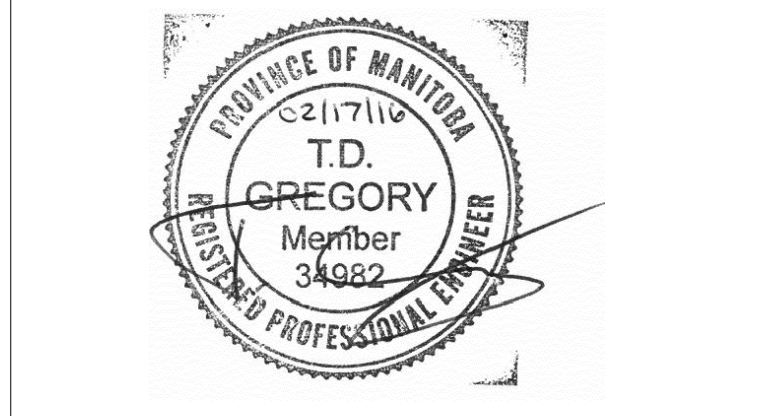

Engineer
Lavergne Draward & Associates Inc.
 200-193 Dumoulin Street
 Winnipeg, Manitoba R2H 0E4
 Tel: (204)947-2222
 Fax: (204)947-2522
 E-mail: general@ldaeng.ca
 Web: www.ldaeng.ca

Project
TRANSCONA CENTENNIAL POOL PHASE 1B
 1101 WABASHA STREET

Sheet Title
SECTIONS

| | |
|-------------|---------------|
| Project No. | 15281 |
| Date | FEB. 17, 2016 |

Sheet
S5.1