


- NOTES:
- ADJUST MH, CB RIMS, AND VALVES TO NEW GRADES.
 - MODIFIED BARRIER CURB TO BE USED AT ALL INTERSECTION RADII, BACK LANE RADII, AND BULL NOSES.
 - CONTRACTOR TO CONFIRM THE LOCATION OF ALL UTILITIES/SERVICES IN THE FIELD PRIOR TO CONSTRUCTION.
 - ADD 200.00m TO ABBREVIATED ELEVATIONS TO OBTAIN GEODETIC ELEVATIONS.
 - CB OFFSETS ARE DIMENSIONED TO BOC.

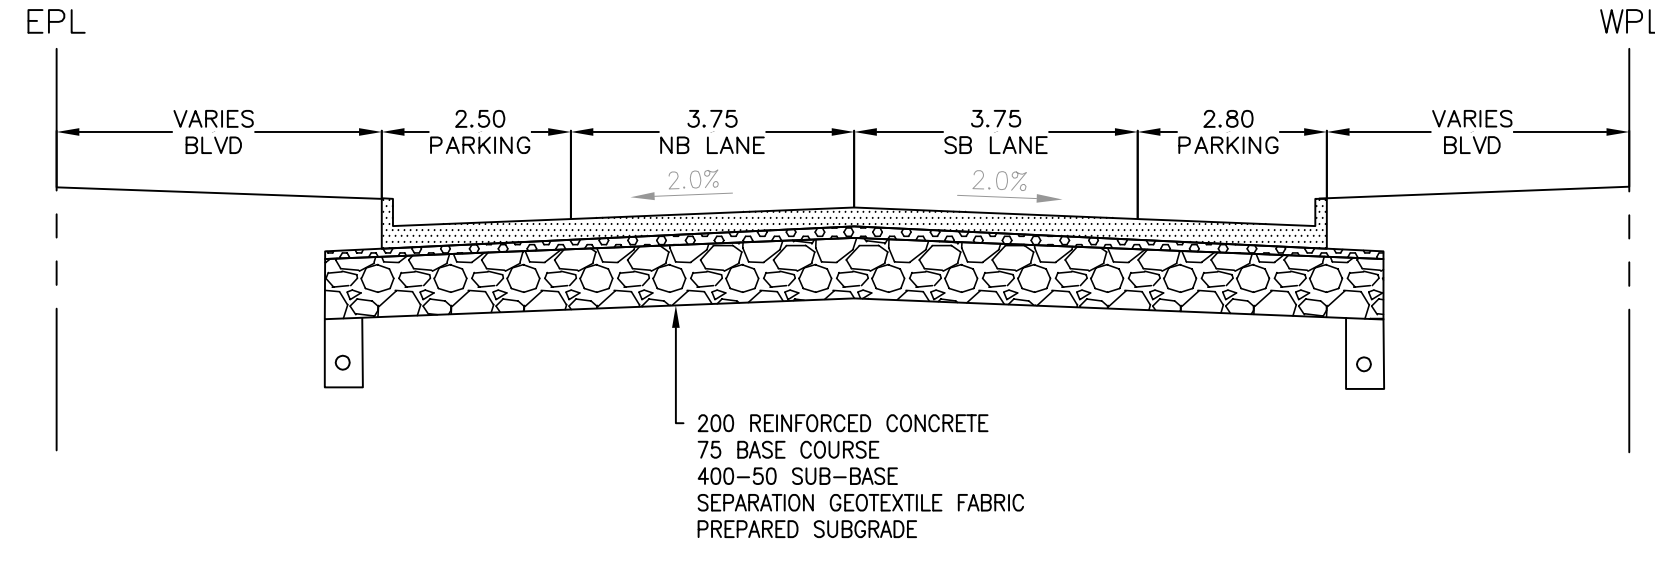

RECONSTRUCTION - CONCRETE
NTS

NOTE:
These design documents are prepared solely for the use by the party with whom the design professional has entered into a contract and there are no representations of any kind made by the design professional to any party with whom the design professional has not entered into a contract.

○	MANHOLE	●	WATERMAIN	---	EDGE OF SIDEWALK
□	CATCH BASIN	■	LAND DRAINAGE SEWER	---	PROPERTY LINE
△	CURB INLET	▼	WASTE WATER SEWER	---	EDGE OF PAVEMENT
◇	UTILITIES ADJUSTED	▽	HYDRO	---	EDGE OF CONCRETE
∩	PLUG	∩	M.T.S.	---	SIDEWALK
◇	HYDRANT	◆	GAS	---	CONCRETE
⊗	VALVE	⊗	SIGNALS	---	ASPHALT
⊕	CURB STOP	⊕	IRON BAR	---	ASPHALT OVERLAY
230.99	GROUND GRADE	⊕	LIGHT STANDARD	---	ASPHALT REHABILITATION
(230.99)	PAVEMENT GRADE	⊕	HYDRO POLE	---	
	LOT GRADE	⊕	CURB RAMP	---	
EXISTING	LEGEND-PLAN	PROPOSED	LEGEND-PLAN	PROPOSED	EXISTING

LOCATIONS APPROVED UNDERGROUND STRUCTURES

SIGNED BY: _____ DATE: _____

SUPV UG STRUCTURES

LOCATION OF UNDERGROUND STRUCTURES AS SHOWN ARE BASED ON THE BEST INFORMATION AVAILABLE BUT NO GUARANTEE IS GIVEN THAT ALL EXISTING UTILITIES ARE SHOWN OR THAT THE GIVEN LOCATIONS ARE EXACT CONFIRMATION OF EXISTENCE AND EXACT LOCATION OF ALL SERVICES MUST BE OBTAINED FROM THE INDIVIDUAL UTILITIES BEFORE PROCEEDING

G.B.M. -	
ELEV. -	
NO.	REVISIONS
DATE	BY

MMM GROUP

DESIGNED BY: MS/BQD
DRAWN BY: MS

CHECKED BY: VMM
APPROVED BY: VMM

HOR. SCALE: 1:250
VERTICAL: 1:10

DATE: 12.03.15

MM Group Limited,
Suite 111 - 93 Lombard Ave.
Winnipeg, MB R3B 3B1
t. 204.943.3178
f. 204.943.4948
www.mmm.ca

ENGINEER'S SEAL

PRELIMINARY

CONSULTANT ACAD DWG. NO.
5513125-PF-02

THE CITY OF WINNIPEG
PUBLIC WORKS DEPARTMENT
TRANSPORTATION DIVISION

NORTH EAST EXCHANGE DISTRICT ENGINEERING STUDY
STREET RENEWALS
RECONSTRUCTION - CONCRETE

LILY STREET
STA 1+00 - STA 2+20

RFP NO.
705-2013

METRIC
WHOLE NUMBERS INDICATE MILLIMETRES
DECIMALIZED NUMBERS INDICATE METRES

APEGM
Certificate of Authorization
MMM Group Limited
No. 4531

Mr. 10_2015 - 5.0441
 P:\5513125-5513125-North East Exchange District Engineering Study\MMM Drawings\Construction Drawings\5513125 Lily Street-Profile.dwg - Job STA 1+00 - STA 2+20