


TITLE

GUIDELINES FOR THE PLANTING OF REPLACEMENT TREES IN HARD SURFACE AREAS

DRAWING #2

PIT TO BE DUG USING HYDRO-EXCAVATION

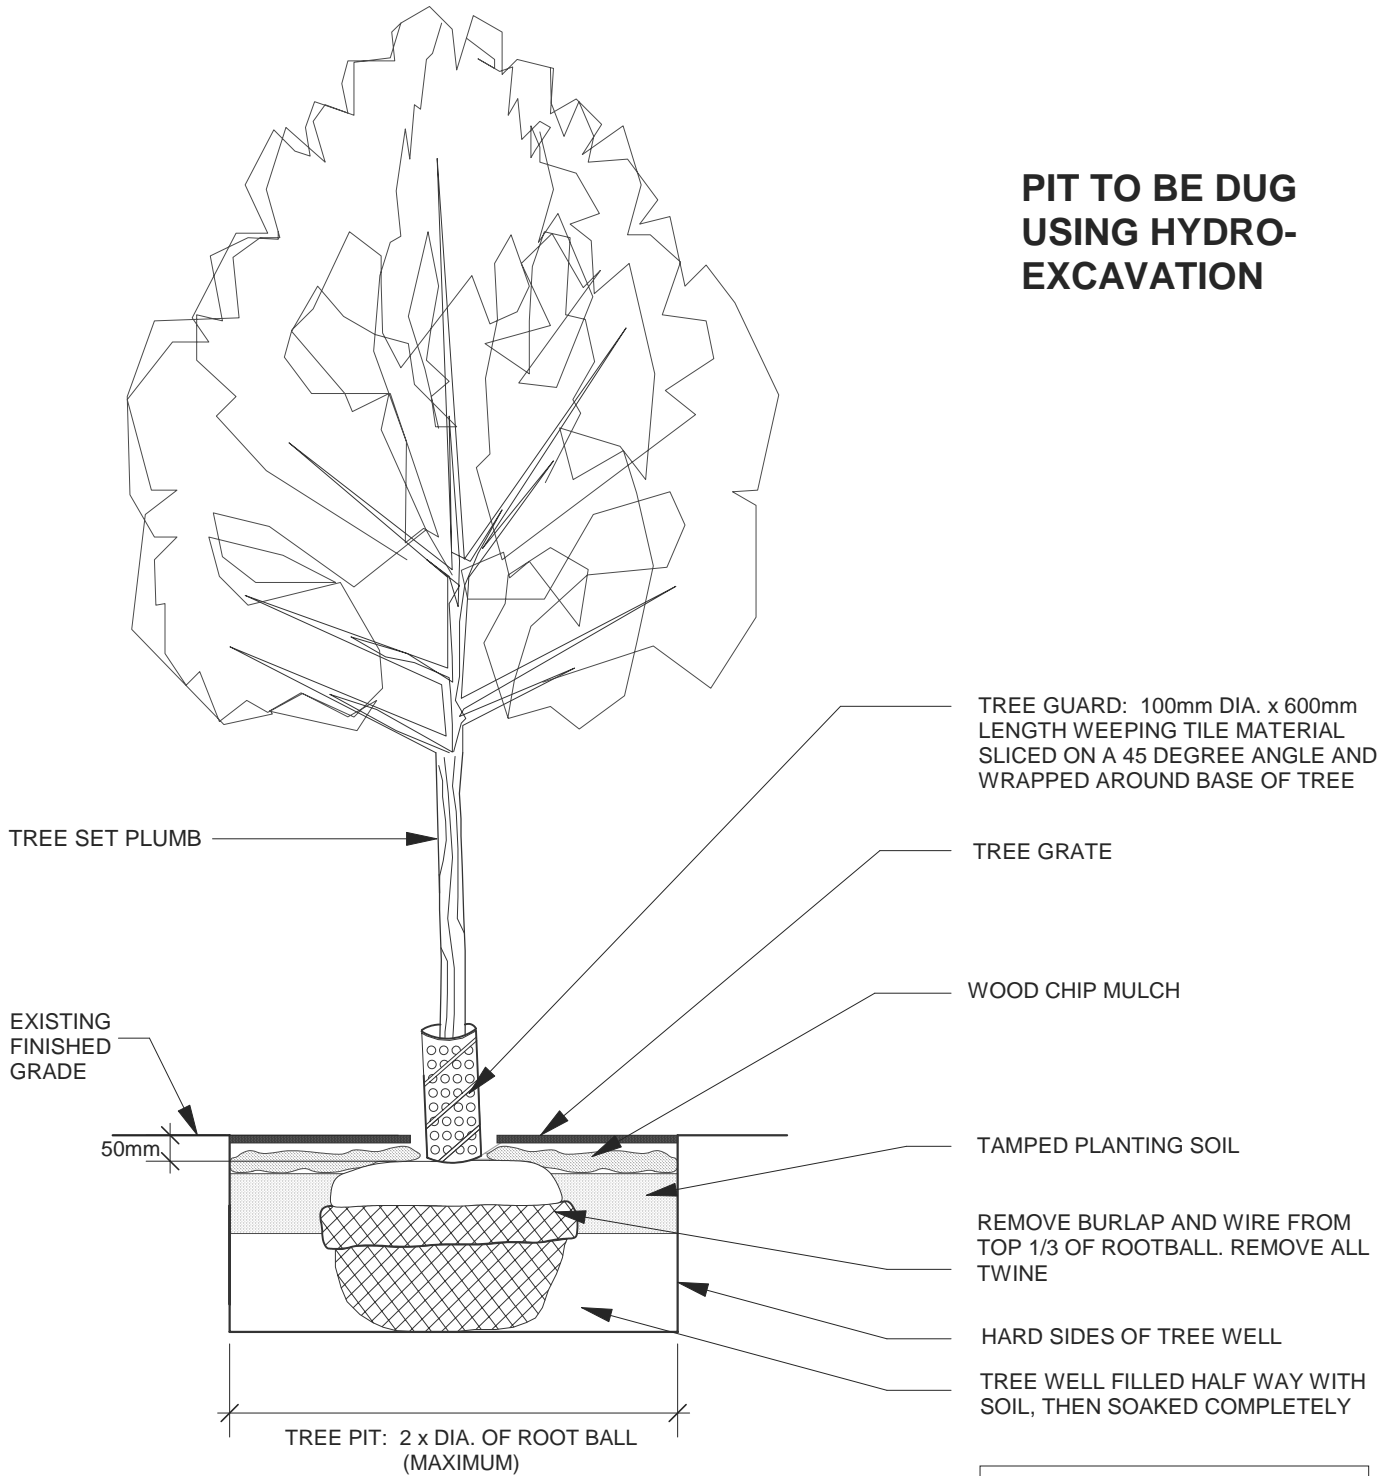

NOTE: TOP OF ROOT BALL TO BE 50mm BELOW FINISHED GRADE

Urban Forestry Branch November, 2007

NOT TO SCALE

DEC. 2007

SP

THE CITY OF WINNIPEG

Planning, Property and Development Department

Planning and Land Use Division

Unit 15 - 30 Fort Street, Winnipeg, MB, R3C 4X5

