

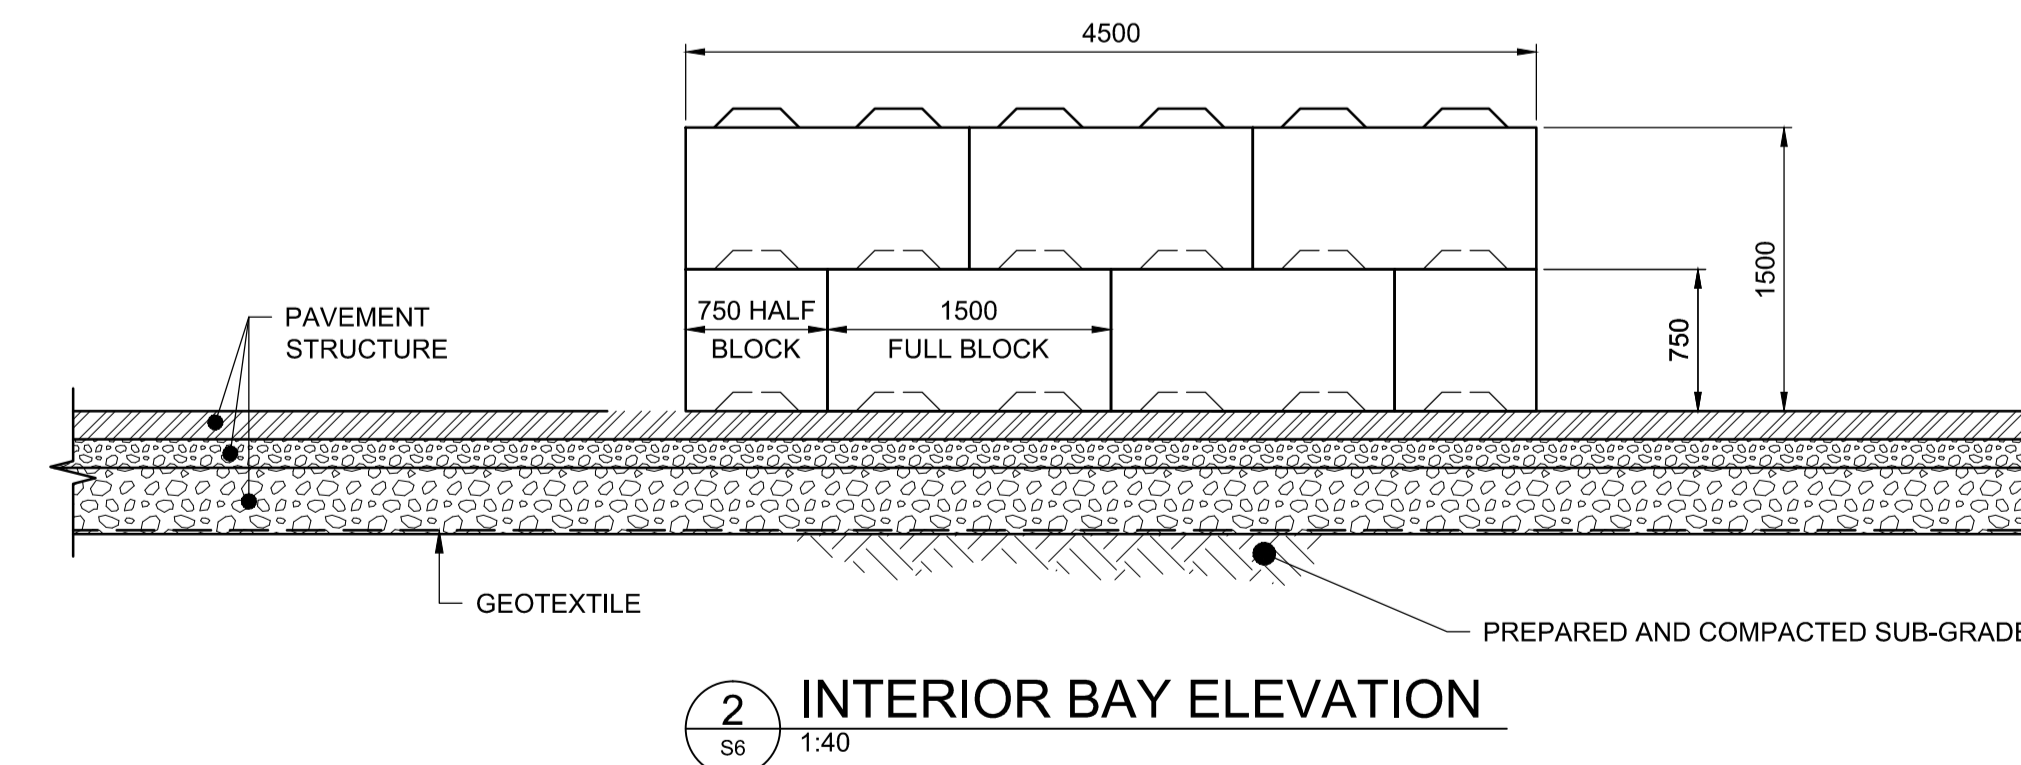
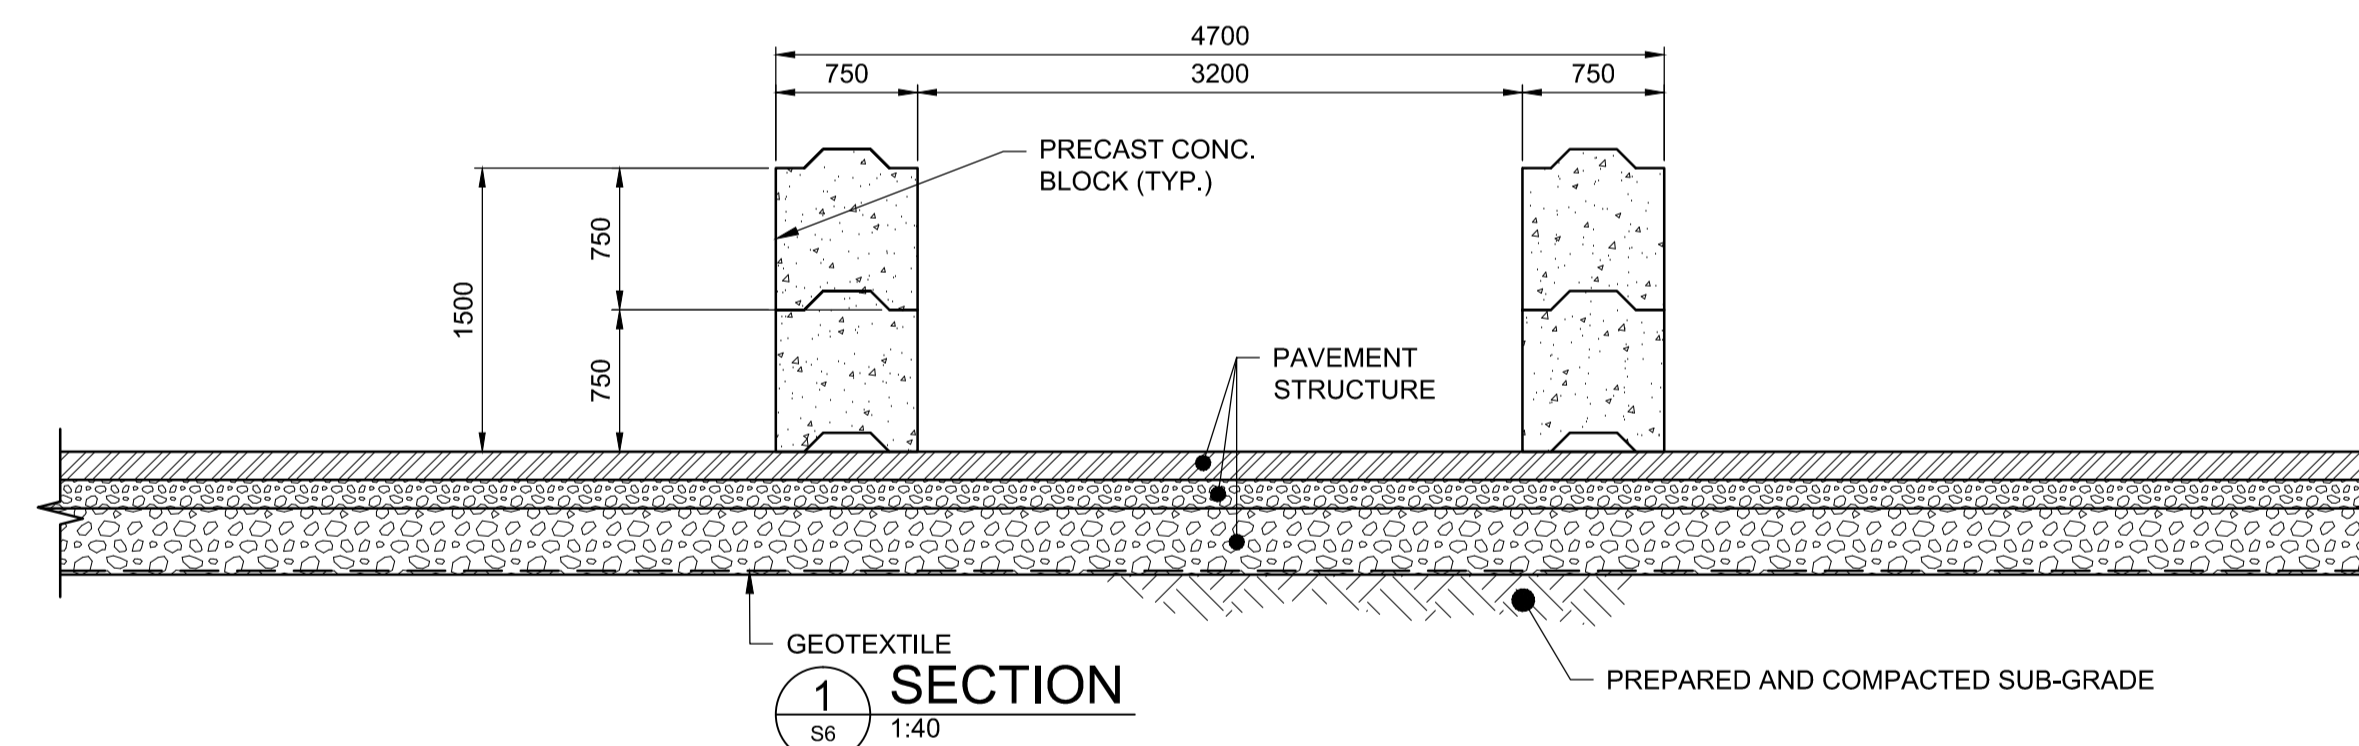



2 PLAN - YARD WASTE BUNKERS
S2 1:40

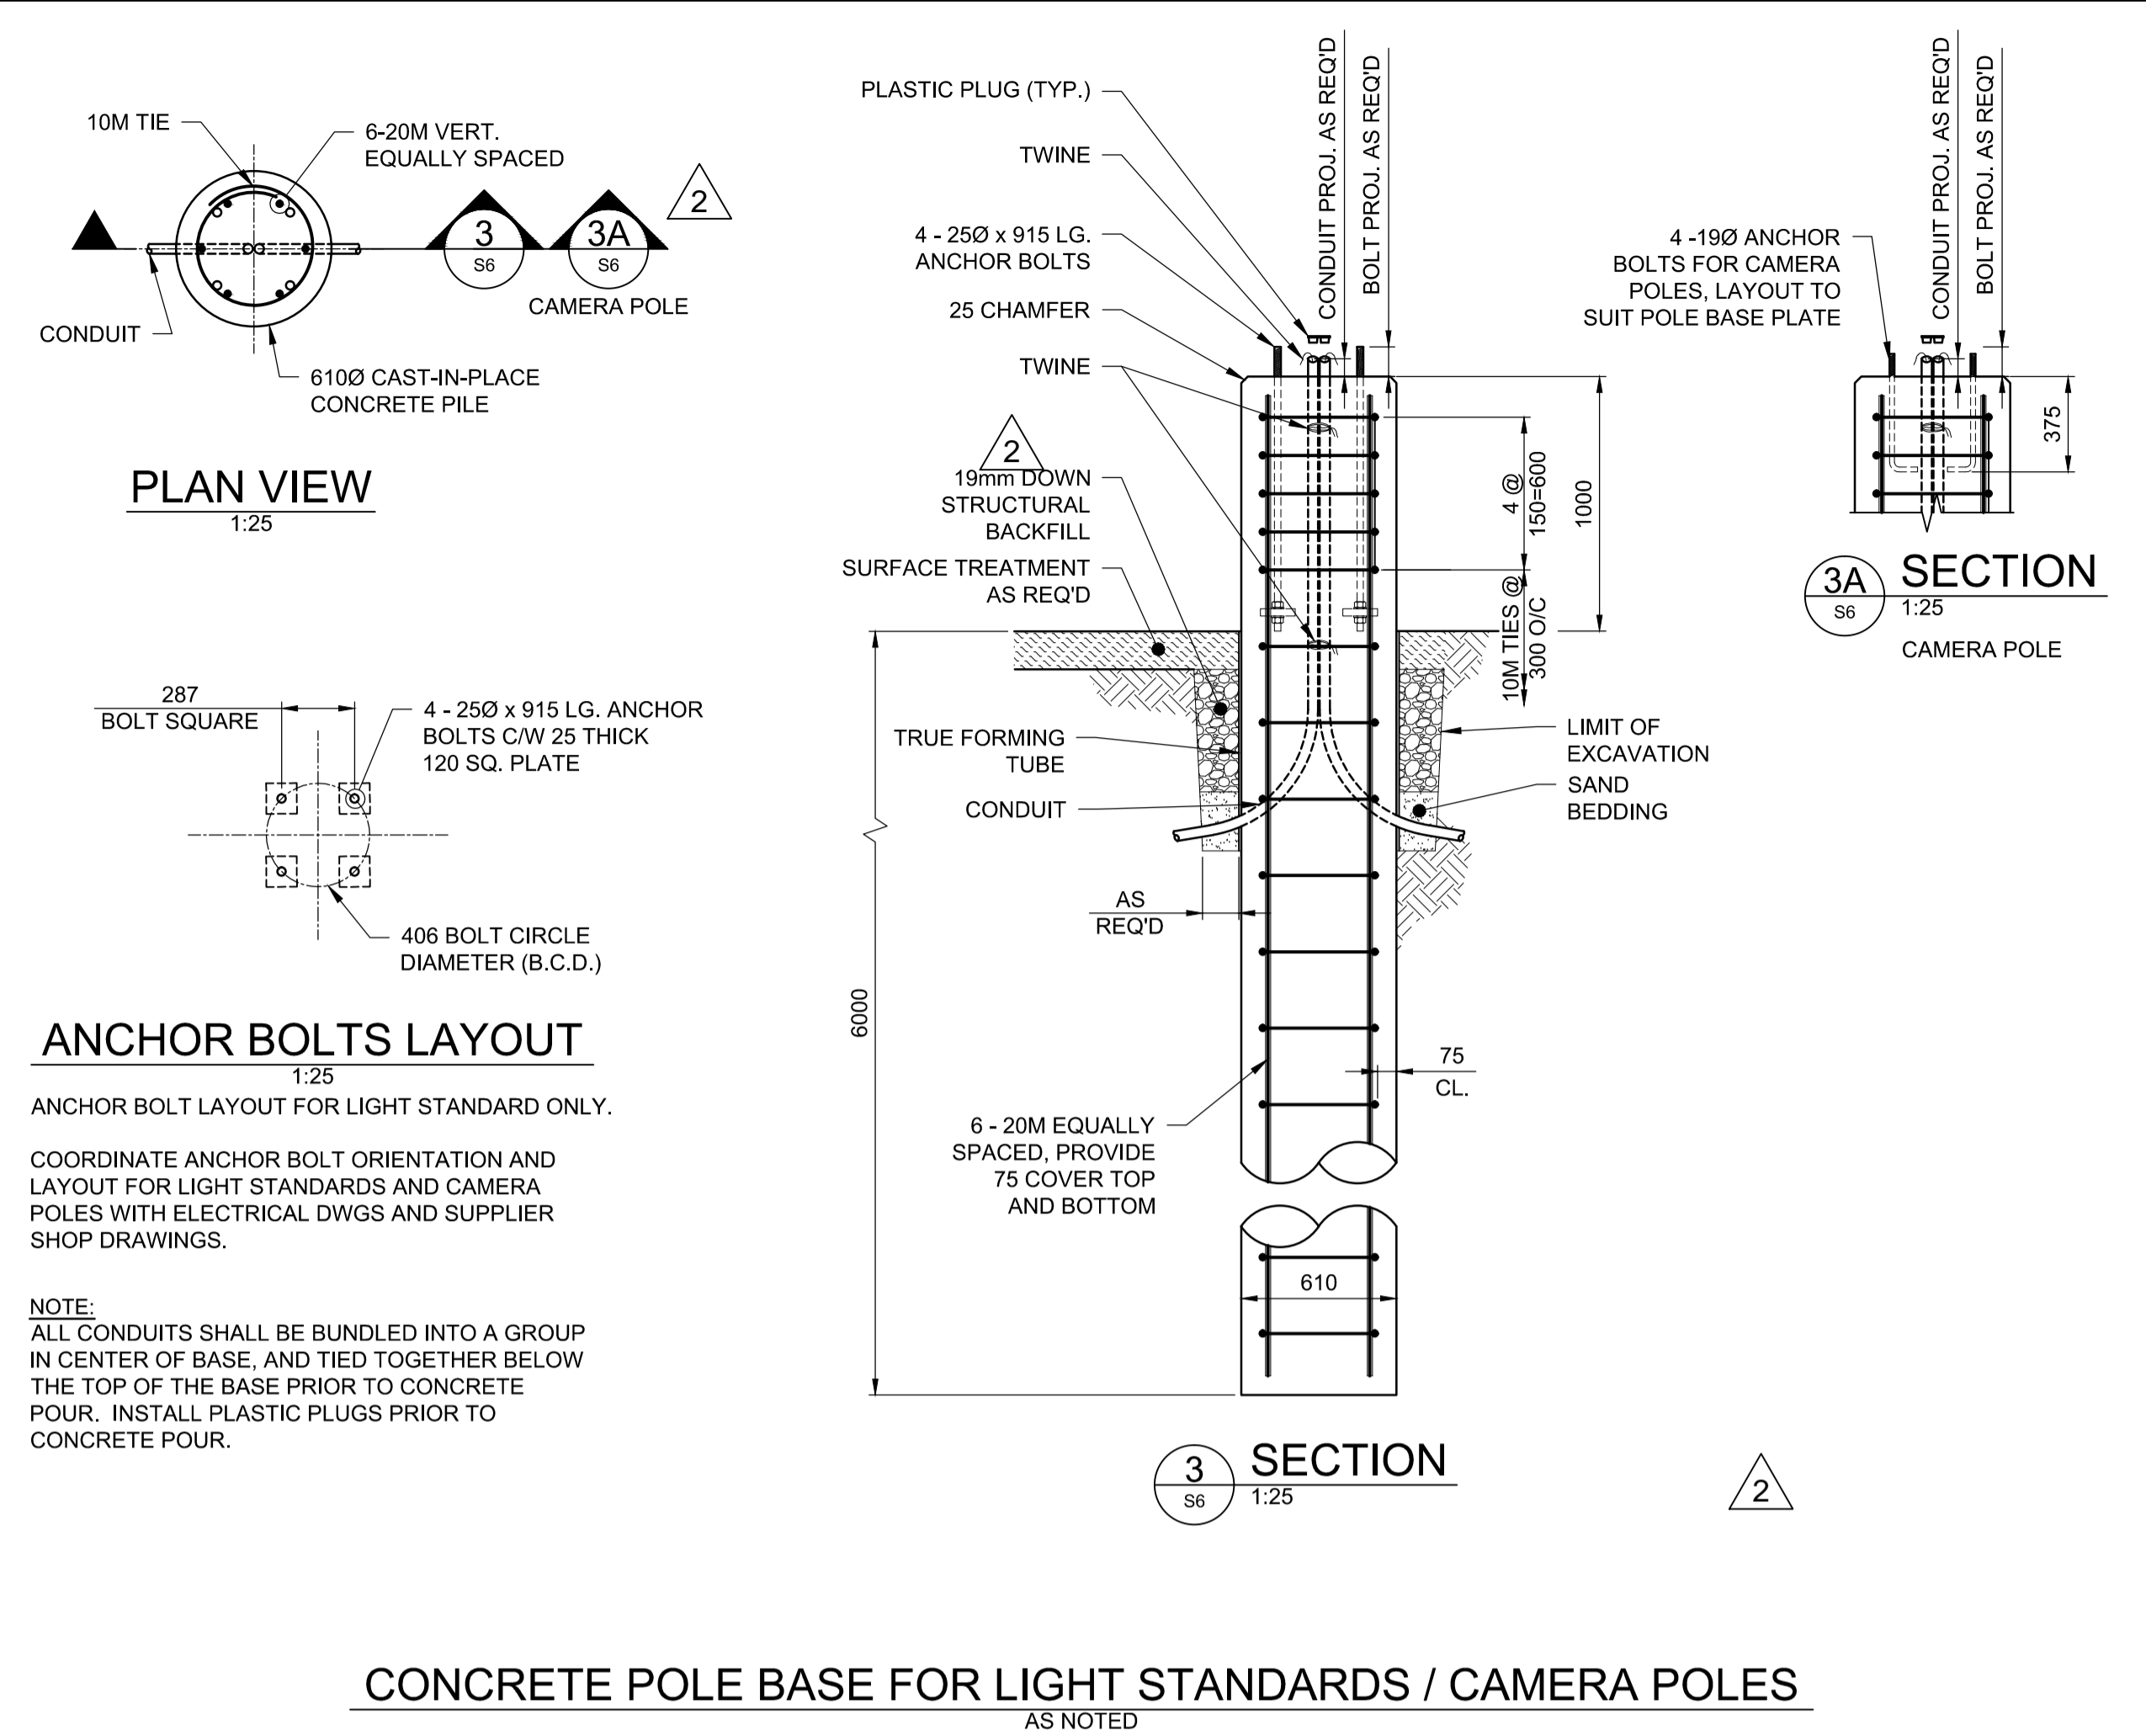

METRIC
WHOLE NUMBERS INDICATE MILLIMETRES
DECIMALIZED NUMBERS INDICATE METRES

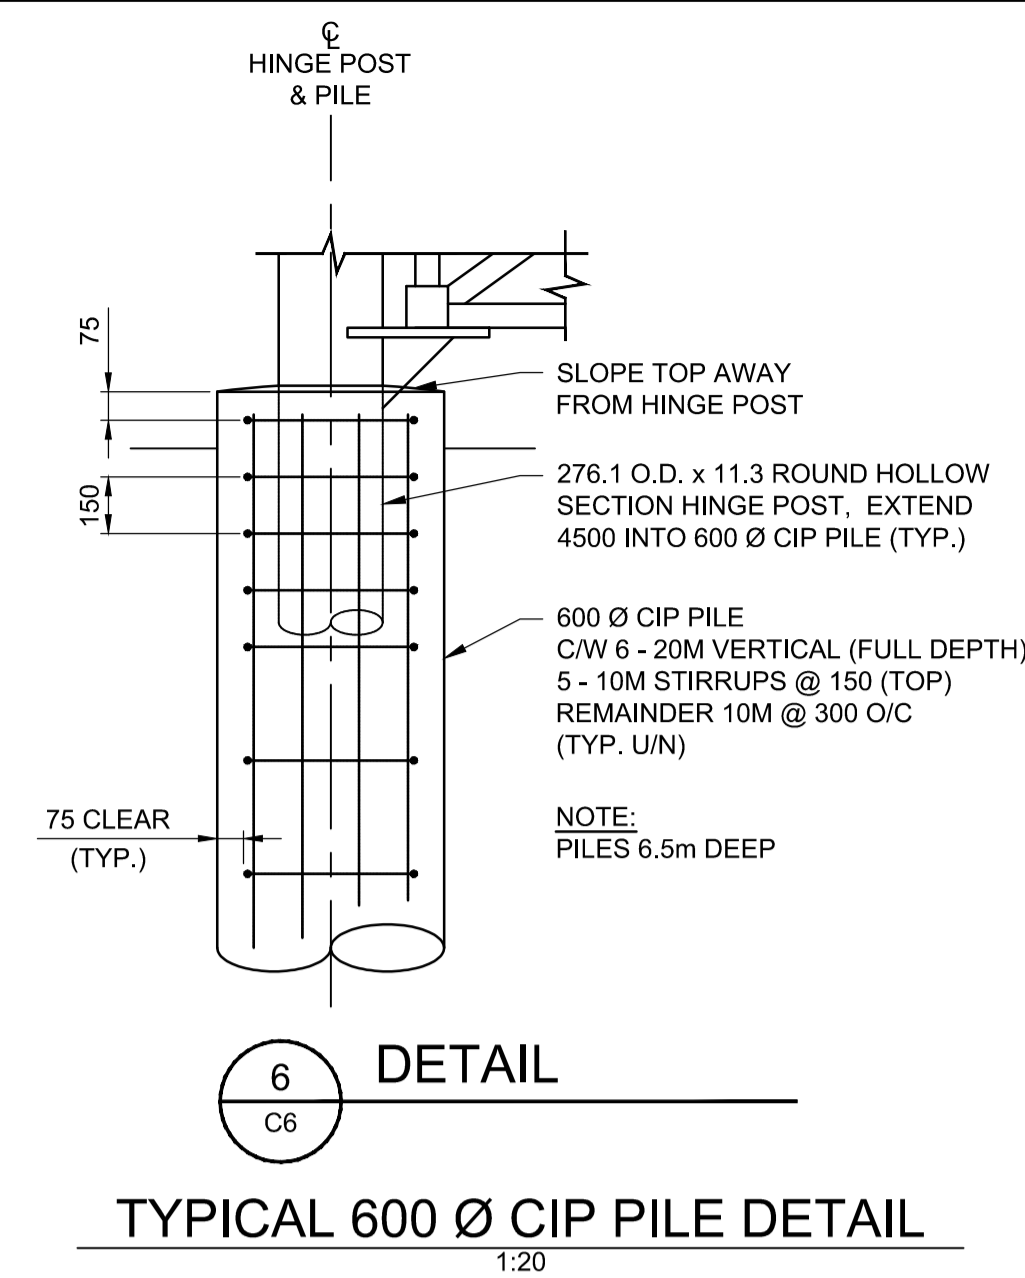

B.M. ELEV.	DESIGNED BY	WH	ENGINEER'S SEAL	
	DRAWN BY	PDR		
	CHECKED BY	NR		
	APPROVED BY	ARR		
	HOR. SCALE	AS NOTED	RELEASED FOR CONSTRUCTION	
	VERTICAL		DATE	
2	ISSUED FOR ADDENDUM # 1	16/03/14	ARR	CONSULTANT PROJECT NUMBER
1	ISSUED FOR TENDER	16/03/04	ARR	13-8224
NO.	REVISIONS	DATE	BY	DATE

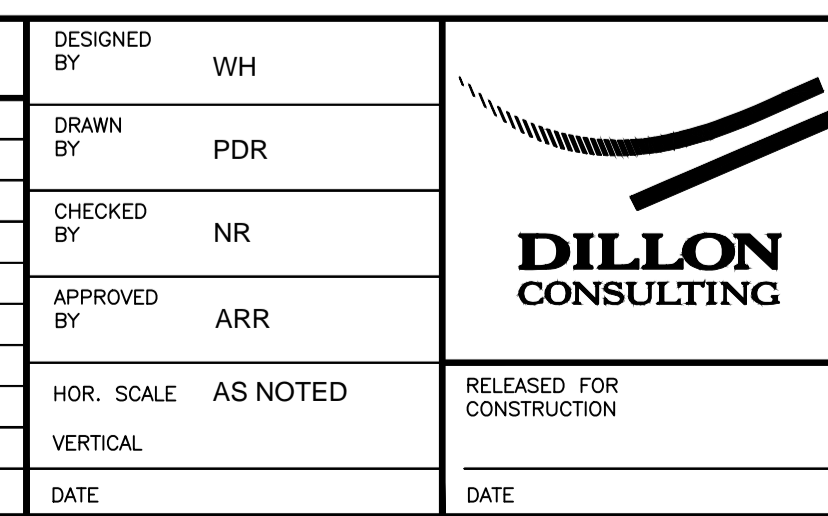

THE CITY OF WINNIPEG PUBLIC WORKS DEPARTMENT 4R WINNIPEG DEPOT PACIFIC AVENUE		CITY DRAWING NUMBER 1-0851A-S0006-001 SHEET 14 OF 43 CONSULTANT DRAWING NUMBER S-6
YARD WASTE BUNKER AND LIGHT STANDARD BASE DETAILS		

C:\projects\waste_bunkering_directory\active\4046\1024576A\138224-09-STRUCT-COON-PACIFIC.dwg