


| | | B.M. ELEV. DESIGNED BY WH | | | | '\ <u>\</u> | ENGINEER'S SEAL | THE CITY OF WINNIPEG | | |
|-------------------------|-----|---------------------------------|----------|-----|---------------------|------------------------------|--------------------------------------------------------------------------------------------|-------------------------------------|------------------------------------------|--|
| | | | | | DRAWN BY PDR | DILLON CONSULTING | N RAUTIANUMANUSCHARDEN Member 23609 Moression Moression Manager 23609 | Winnipeg PUBLIC WORKS DEPARTMENT | | |
| n | | | | | CHECKED BY NR | | | 4R WINNIPEG DEPOT PACIFIC AVENUE | city drawing number 1-0851A-S0014-001 | |
| 1 | | | | | APPROVED BY ARR | | | | SHEET OF 43 | |
| (MB) ²⁰¹⁶ | 1 | ISSUED FOR TENDER | 16/03/04 | ARR | HOR. SCALE AS NOTED | RELEASED FOR CONSTRUCTION | CONSULTANT PROJECT NUMBER | MISCELLANEOUS METALS | consultant drawing number S-14 | |
| | NO. | REVISIONS | DATE | BY | DATE | DATE | 13-8224 | DETAILS | 0-14 | |

Certificate of Authorization Dillon Consulting Limited (MB) No. 1789 Date: <u>MAR. 4, 2016</u>

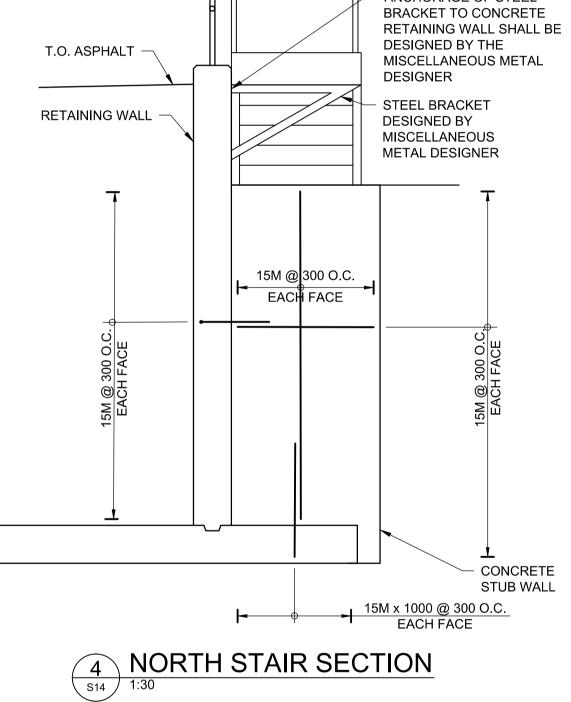

ANCHORAGE OF STEEL

METRIC

WHOLE NUMBERS INDICATE MILLIMETRES DECIMALIZED NUMBERS INDICATE METRES