

PLAN NO. 45445

PLAN NO. 47231

PLAN NO. 47231

PLAN NO. 49144

PLAN NO. 49144

PLAN NO. 49144

PLAN NO. 49248

PLAN NO. 49248

BLOCK 8

14

GREATER WINNIPEG WATER DISTRICT AQUEDUCT AND RAILWAY


MATCHLINE C-C

RAY MARIUS ROAD

STREET_01

CAMEL SYS STREET

MATCHLINE C-C

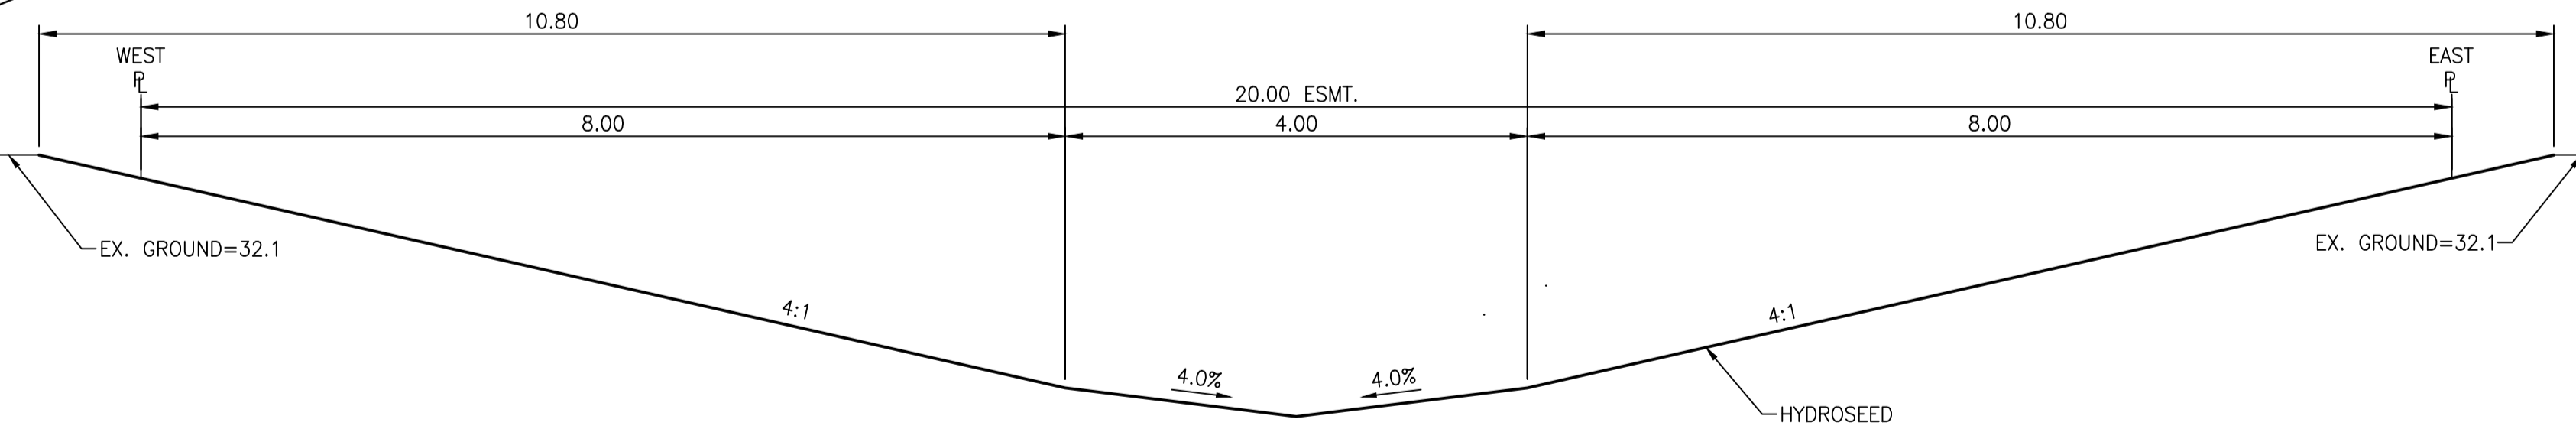

BENCHMARK: N.W. Cor. of Mazenod Rd. & G.W.W.D. R.O.W., 19 mm dia. x 4.6 m I.B. in Valve Box, 3.0 m W. of W.L. of Mazenod Rd. & 4.0 m N. of N. rail of tracks in G.W. W.D. R.O.W.



WARNING

IF POWER EQUIPMENT OR EXPLOSIVES ARE TO BE USED FOR EXCAVATION ON THIS PROJECT THE CONTRACTOR MUST: 1) NOTIFY THE GAS COMPANY OF THE PROPOSED LOCATION OF EXCAVATION. 2) TAKE PRECAUTION TO AVOID DAMAGE TO GAS COMPANY INSTALLATIONS. SEE PROVINCIAL REGULATION 140/92 FOR DETAILS.

METRIC

WHOLE NUMBERS INDICATE MILLIMETRES DECIMALIZED NUMBERS INDICATE METRES

	CATCH BASIN		ROAD ELEVATION		(32.23)
	CURB INLET		LOT ELEVATION		32.23
	JUNCTIONS		DITCH ELEVATION		(32.00)
	CULVERT				
	CONCRETE				
	ASPHALT				
	SIDEWALK				
	PROPERTY LINE				
	SURVEY BAR				
	DITCH				
	EXISTING LEGEND-PLAN		PROPOSED		EXISTING
	EXISTING LEGEND-PLAN		PROPOSED		EXISTING

LOCATION APPROVED UNDERGROUND STRUCTURES


SUPV. U/G STRUCTURES COMMITTEE DATE

NOTE: LOCATION OF UNDERGROUND STRUCTURES AS SHOWN ARE BASED ON THE BEST INFORMATION AVAILABLE BUT NO GUARANTEE IS GIVEN THAT ALL EXISTING UTILITIES ARE SHOWN OR THAT THE GIVEN LOCATIONS ARE EXACT. CONFIRMATION OF EXISTENCE AND EXACT LOCATION OF ALL SERVICES MUST BE OBTAINED FROM THE INDIVIDUAL UTILITIES BEFORE PROCEEDING WITH CONSTRUCTION.

B.M. 32-005	ELEV. 231.677
2	ISSUED FOR CONSTRUCTION 16.01.04 P.J.S.
1	SUBMITTED FOR CITY REVIEW 15.11.19 P.J.S.
NO.	REVISIONS YY.MM.DD BY DATE 2015. 08. 10

Stantec
500 - 311 Portage Avenue, Winnipeg M8 Canada R3B 2B9
Tel. 204.489.5900 Fax. 204.453.9012 www.stantec.com

DESIGNED BY P.J.S.	CHECKED BY D.P.M.
DRAWN BY L.D.	APPROVED BY P.J.S.
HOR. SCALE: 1:1500	RELEASED FOR CONSTRUCTION: DATE
VERTICAL: DATE	DATE

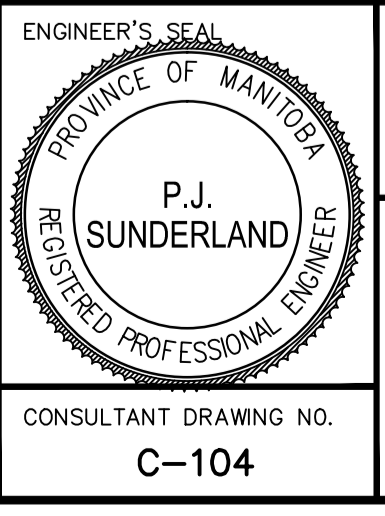

THE CITY OF WINNIPEG
Winnipeg

ST. BONIFACE INDUSTRIAL PARK - PHASE 2 - STAGE 1 5 OF 15
LOT GRADE PLAN

SHEET OF 15
CAD FILE DRAWING NUMBER 09351C-103-846.DWG
CITY DRAWING NUMBER

CONSULTANT DRAWING NO. C-104

X:\1168\active\11680935\1\0300_drawing\0302_sheets\files\02_civil\phase_2-stage_1\09351c-103-846.dwg 2015/07/11 12:25 PM By: reids, Jordan