
31.20	Image: Comparison of the state of the st	231.20
31.00	0.98% -0.50% <th>231.00</th>	231.00
30.80	STA 2+52.812 EL 230.924 -0.41% -0.30%	230.80
30.60	Description Desc	230.60
0.40	Image: Stall and St	230.4
0.20	Image: Stall	230.2
).00		230.0
9.80		229.8

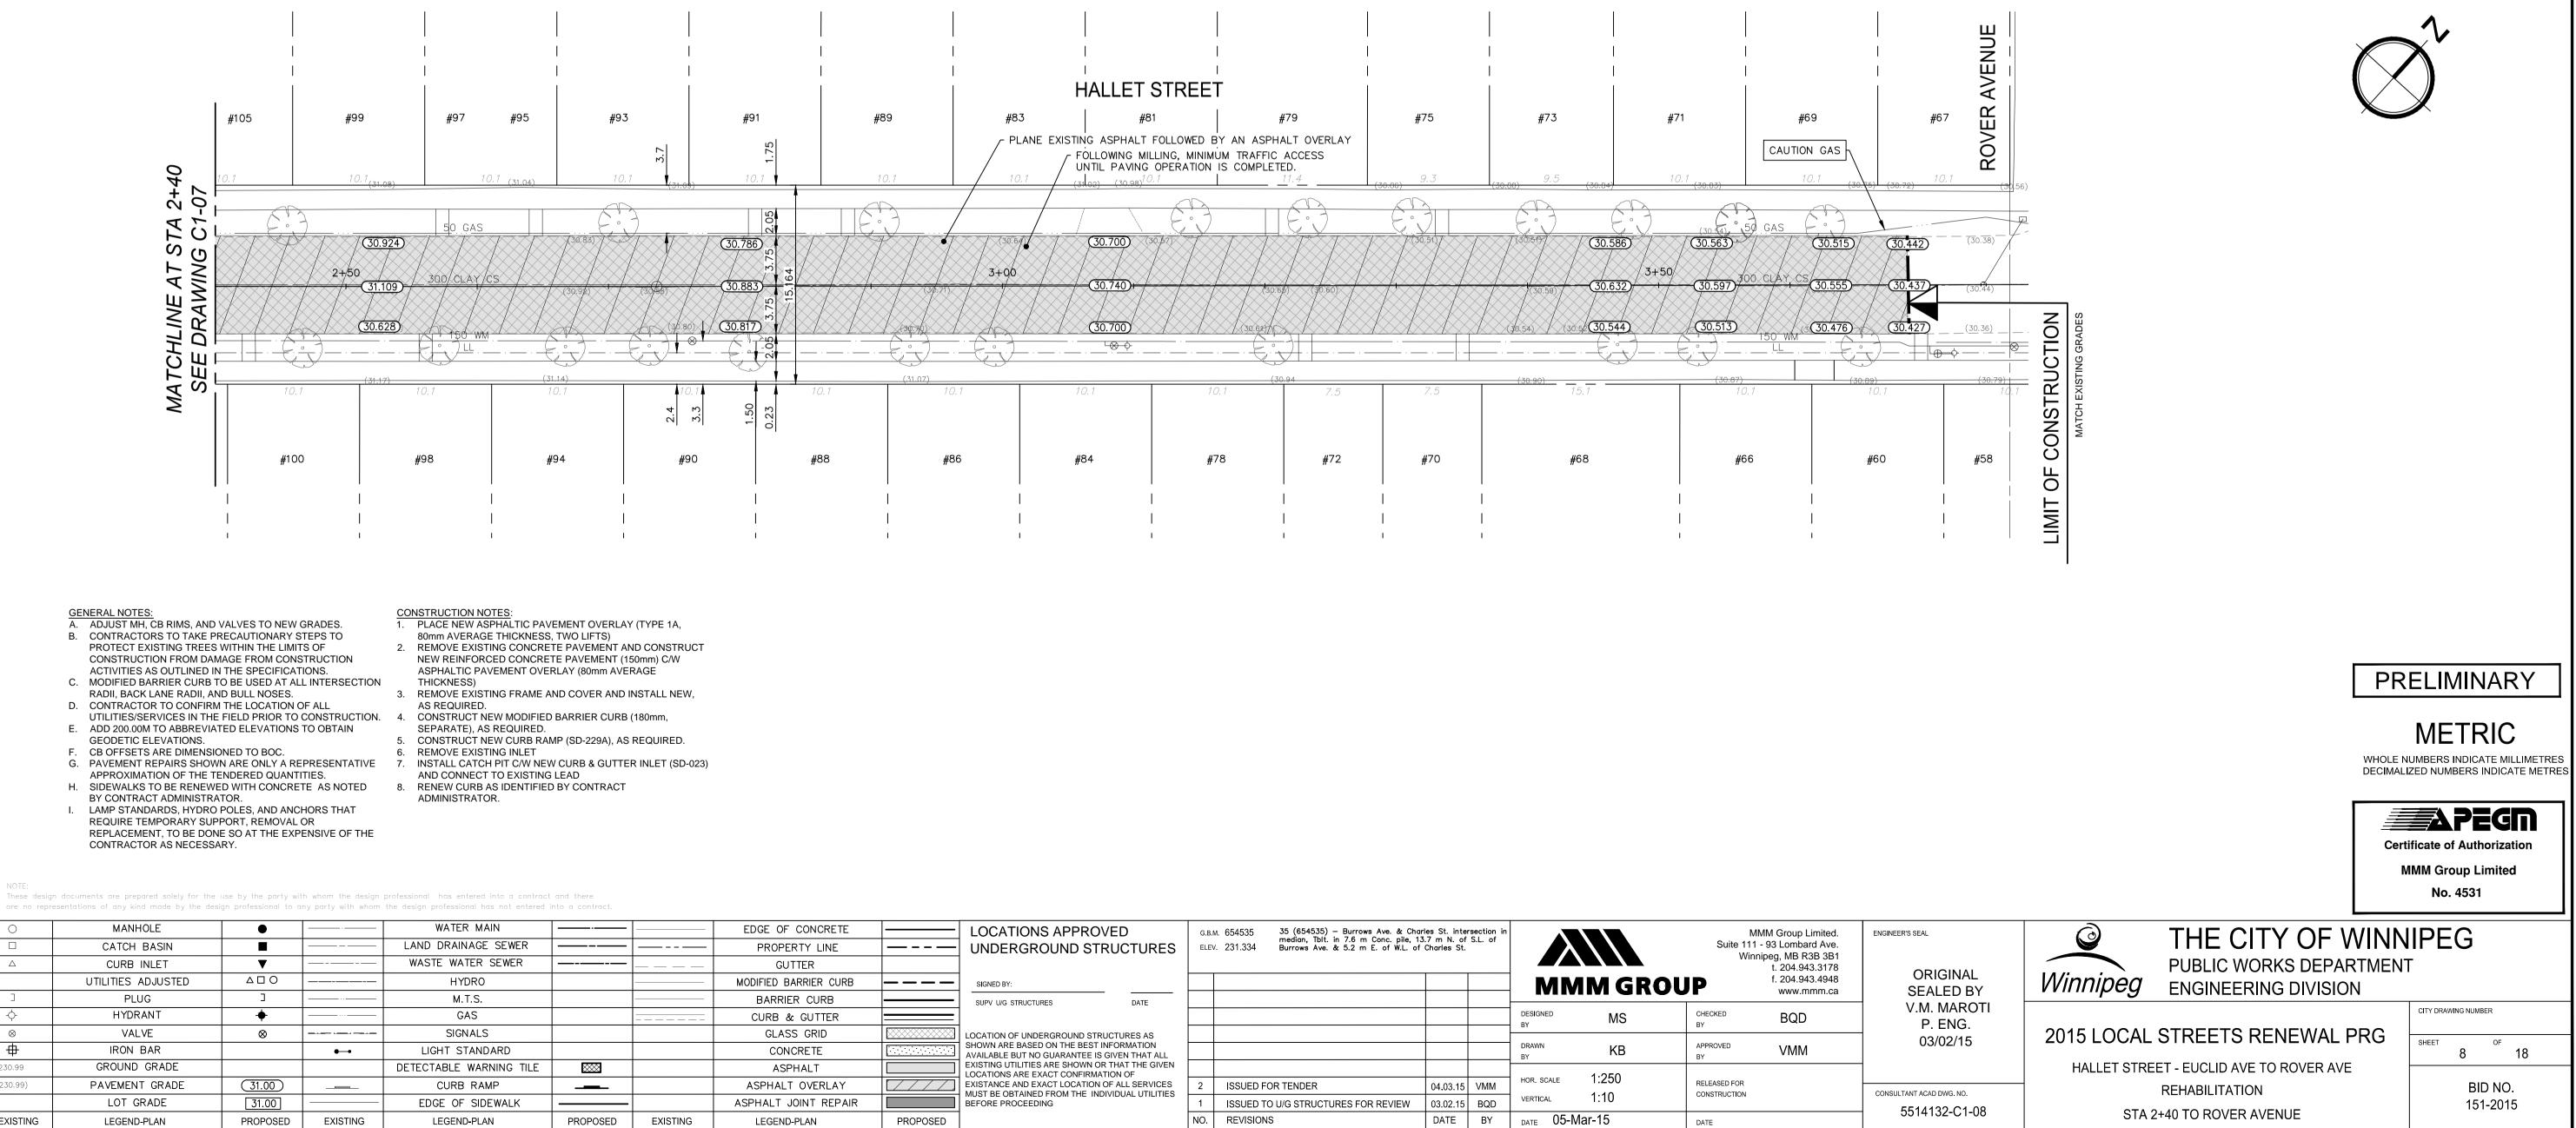

- B. CONTRACTORS TO TAKE PRECAUTIONARY STEPS TO PROTECT EXISTING TREES WITHIN THE LIMITS OF CONSTRUCTION FROM DAMAGE FROM CONSTRUCTION
- D. CONTRACTOR TO CONFIRM THE LOCATION OF ALL
- E. ADD 200.00M TO ABBREVIATED ELEVATIONS TO OBTAIN
- GEODETIC ELEVATIONS.
- APPROXIMATION OF THE TENDERED QUANTITIES. H. SIDEWALKS TO BE RENEWED WITH CONCRETE AS NOTED
- BY CONTRACT ADMINISTRATOR. I. LAMP STANDARDS, HYDRO POLES, AND ANCHORS THAT

are no representations of any kind made by the design professional to any party with whom the design professional has not entered into a contract

cal	0	MANHOLE	•	·	WATER MAIN			EDGE OF CONCRETE
132 - 2015 Lo		CATCH BASIN			LAND DRAINAGE SEWER			PROPERTY LINE
	\bigtriangleup	CURB INLET	▼		WASTE WATER SEWER			GUTTER
		UTILITIES ADJUSTED			HYDRO			MODIFIED BARRIER CURB
		PLUG	C	·	M.T.S.			BARRIER CURB
514	-\$-	HYDRANT	+		GAS			CURB & GUTTER
: 01pm 9\551	\otimes	VALVE	8		SIGNALS			GLASS GRID
Mar 05, 2015 - 4: >:\5514100-5514199	₽	IRON BAR		••	LIGHT STANDARD			CONCRETE
	230.99	GROUND GRADE			DETECTABLE WARNING TILE	\otimes		ASPHALT
	(230.99)	PAVEMENT GRADE	31.00		CURB RAMP			ASPHALT OVERLAY
		LOT GRADE	31.00		EDGE OF SIDEWALK			ASPHALT JOINT REPAIR
	EXISTING	LEGEND-PLAN	PROPOSED	EXISTING	LEGEND-PLAN	PROPOSED	EXISTING	LEGEND-PLAN

	LOCATIONS APPROVED UNDERGROUND STRUCTURES		G.B.M. 654535 35 (654535) - Burrows Ave. & Charles St. intersection in median, Tblt. in 7.6 m Conc. pile, 13.7 m N. of S.L. of Burrows Ave. & 5.2 m E. of W.L. of Charles St.			MMM Group Limited. Suite 111 - 93 Lombard Ave. Winnipeg, MB R3B 3B1 t. 204.943.3178				ENGINEER'S SEAL
	SIGNED BY:					MM	M GROU	JP	f. 204.943.4948 www.mmm.ca	ORI SEA
	SUPV U/G STRUCTURES DATE					DESIGNED	MS	CHECKED	BQD	V.M. P.
	LOCATION OF UNDERGROUND STRUCTURES AS SHOWN ARE BASED ON THE BEST INFORMATION					DRAWN	KB	APPROVED	VMM	03/
	AVAILABLE BUT NO GUARANTEE IS GIVEN THAT ALL EXISTING UTILITIES ARE SHOWN OR THAT THE GIVEN LOCATIONS ARE EXACT CONFIRMATION OF					BY	1:250	ВҮ		-
	EXISTANCE AND EXACT LOCATION OF ALL SERVICES MUST BE OBTAINED FROM THE INDIVIDUAL UTILITIES	2	ISSUED FOR TENDER	04.03.15	VMM			RELEASED FOR CONSTRUCTION		CONSULTANT ACAD
	BEFORE PROCEEDING	1	ISSUED TO U/G STRUCTURES FOR REVIEW	03.02.15	BQD	VERTICAL	1:10			55141
OPOSED		NO.	REVISIONS	DATE	BY	DATE 05-Mar	-15	DATE		55141