

Owner

No.	Date	Revision Notes
1.	2015.05.08	Issued for Construction



This drawing must not be scaled. The contractors shall verify all dimensions and other data on site prior to commencement of work. Discrepancies, errors, and omissions are to be reported to the Architect prior to proceeding with the Work.  
 Drawings and specifications as instruments of service are the property of the Architect; the copyright in the same being reserved to him.  
 No reproduction or revision to these drawings may be made without the permission of the Architect, and when made, must bear his name. All prints to be returned to the Architect upon request.

Project  
**St. Vital Park Washrooms**

Drawing  
**Sections and Details**


Drawn By  
 MP  
 Scale  
 As Noted

Reviewed By  
 PS  
 Drawing No.  
**A-08**


Date  
 2015

Project No.  
 1445


Revision No.  
 0

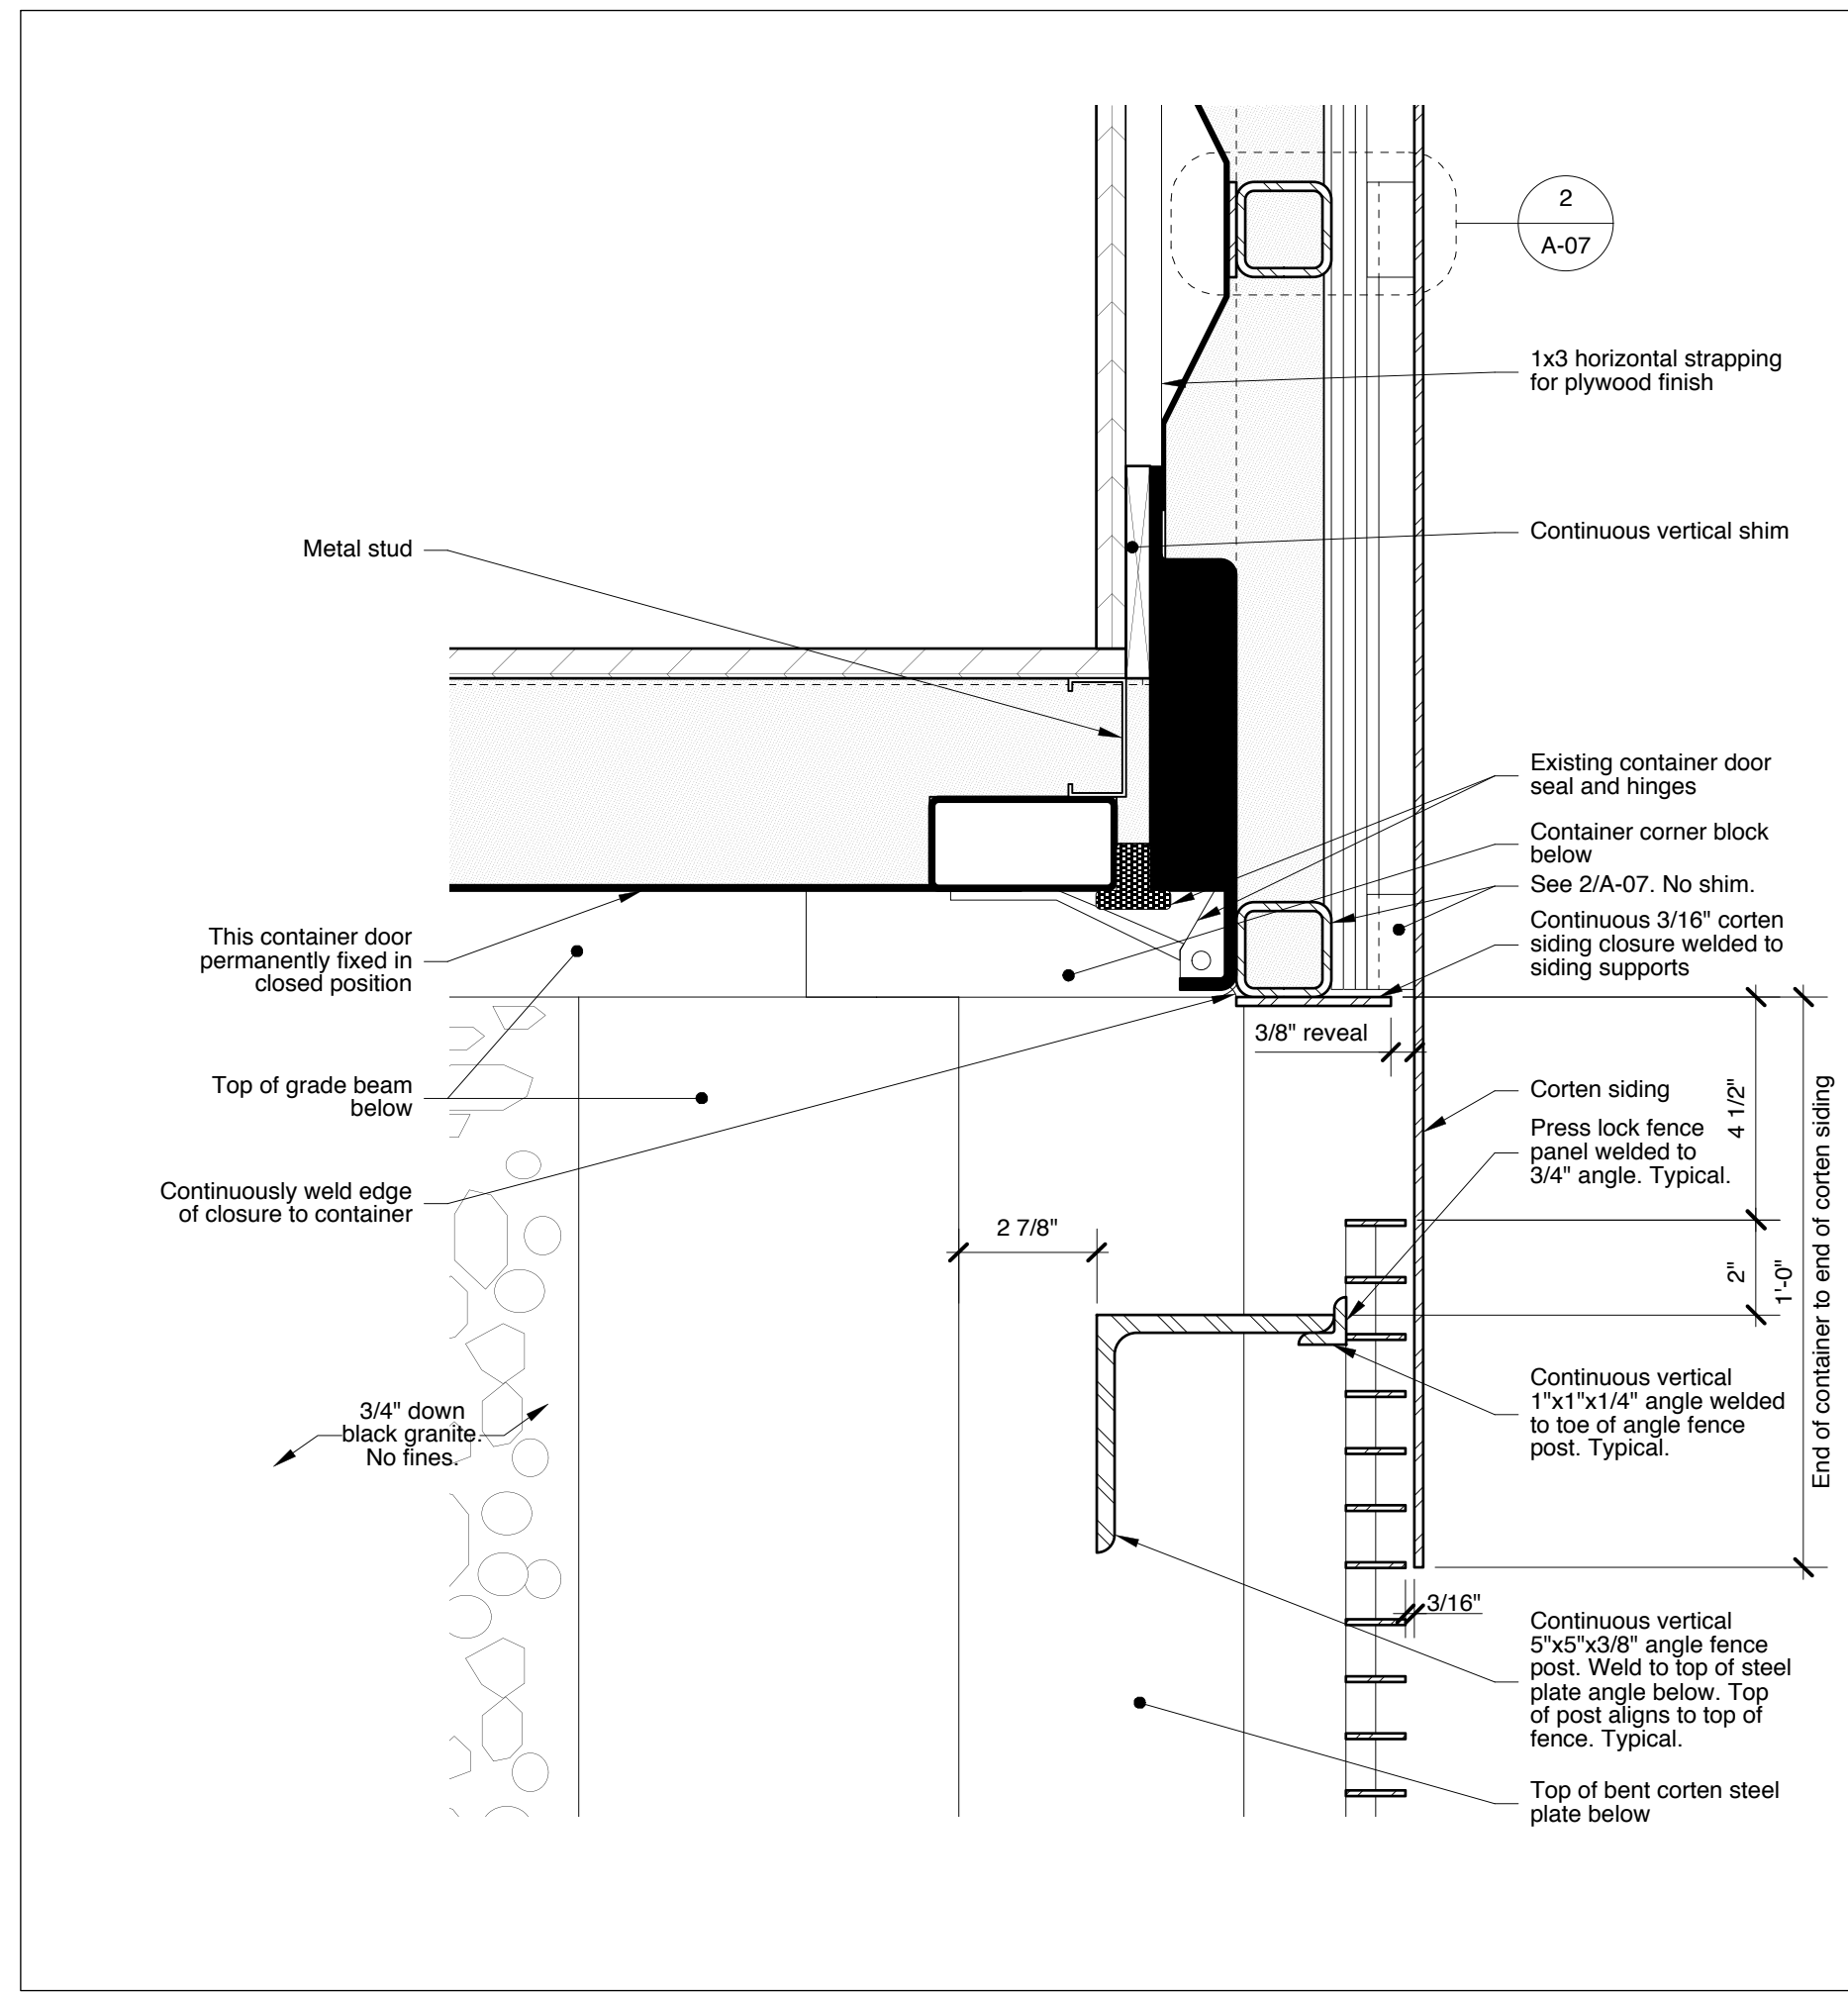


4 Plan Detail Fence Meeting Corten Siding  
 3'-1'-0"

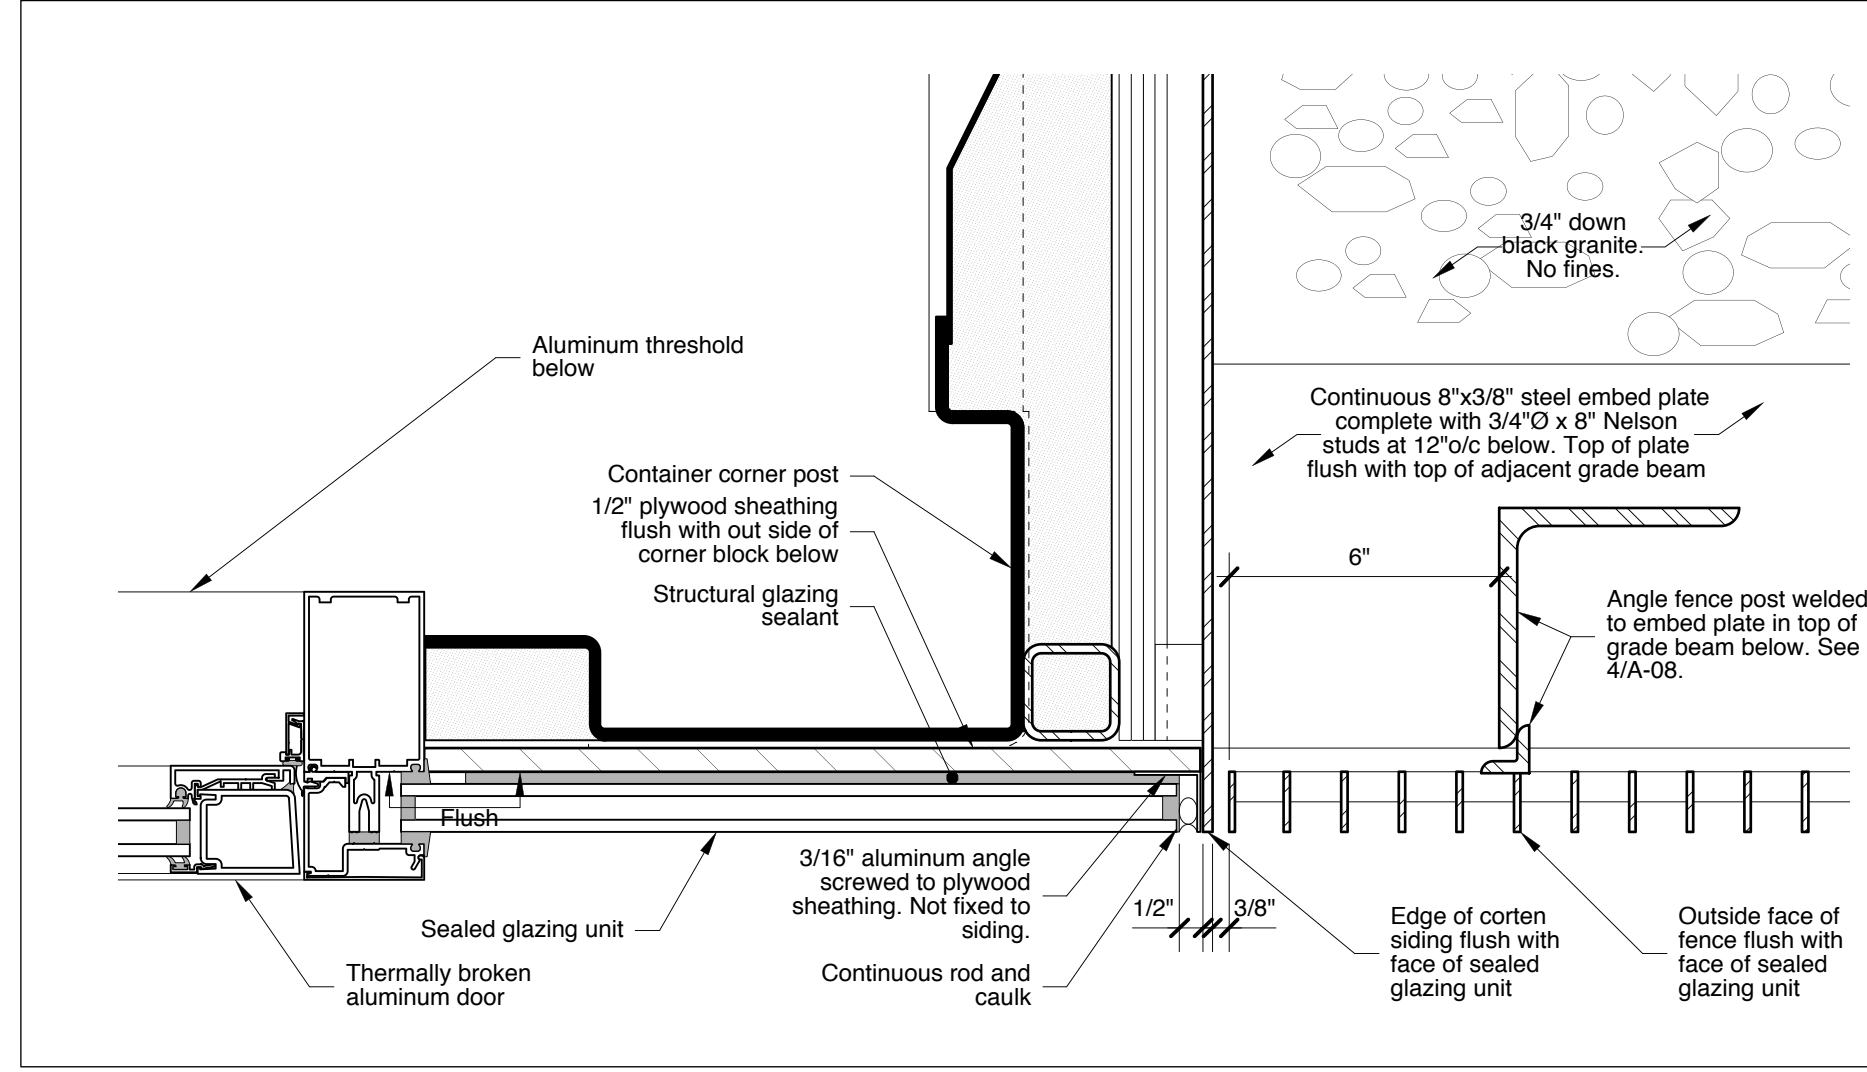

3 Plan Detail of Fence Meeting Glazing  
 3'-1'-0"

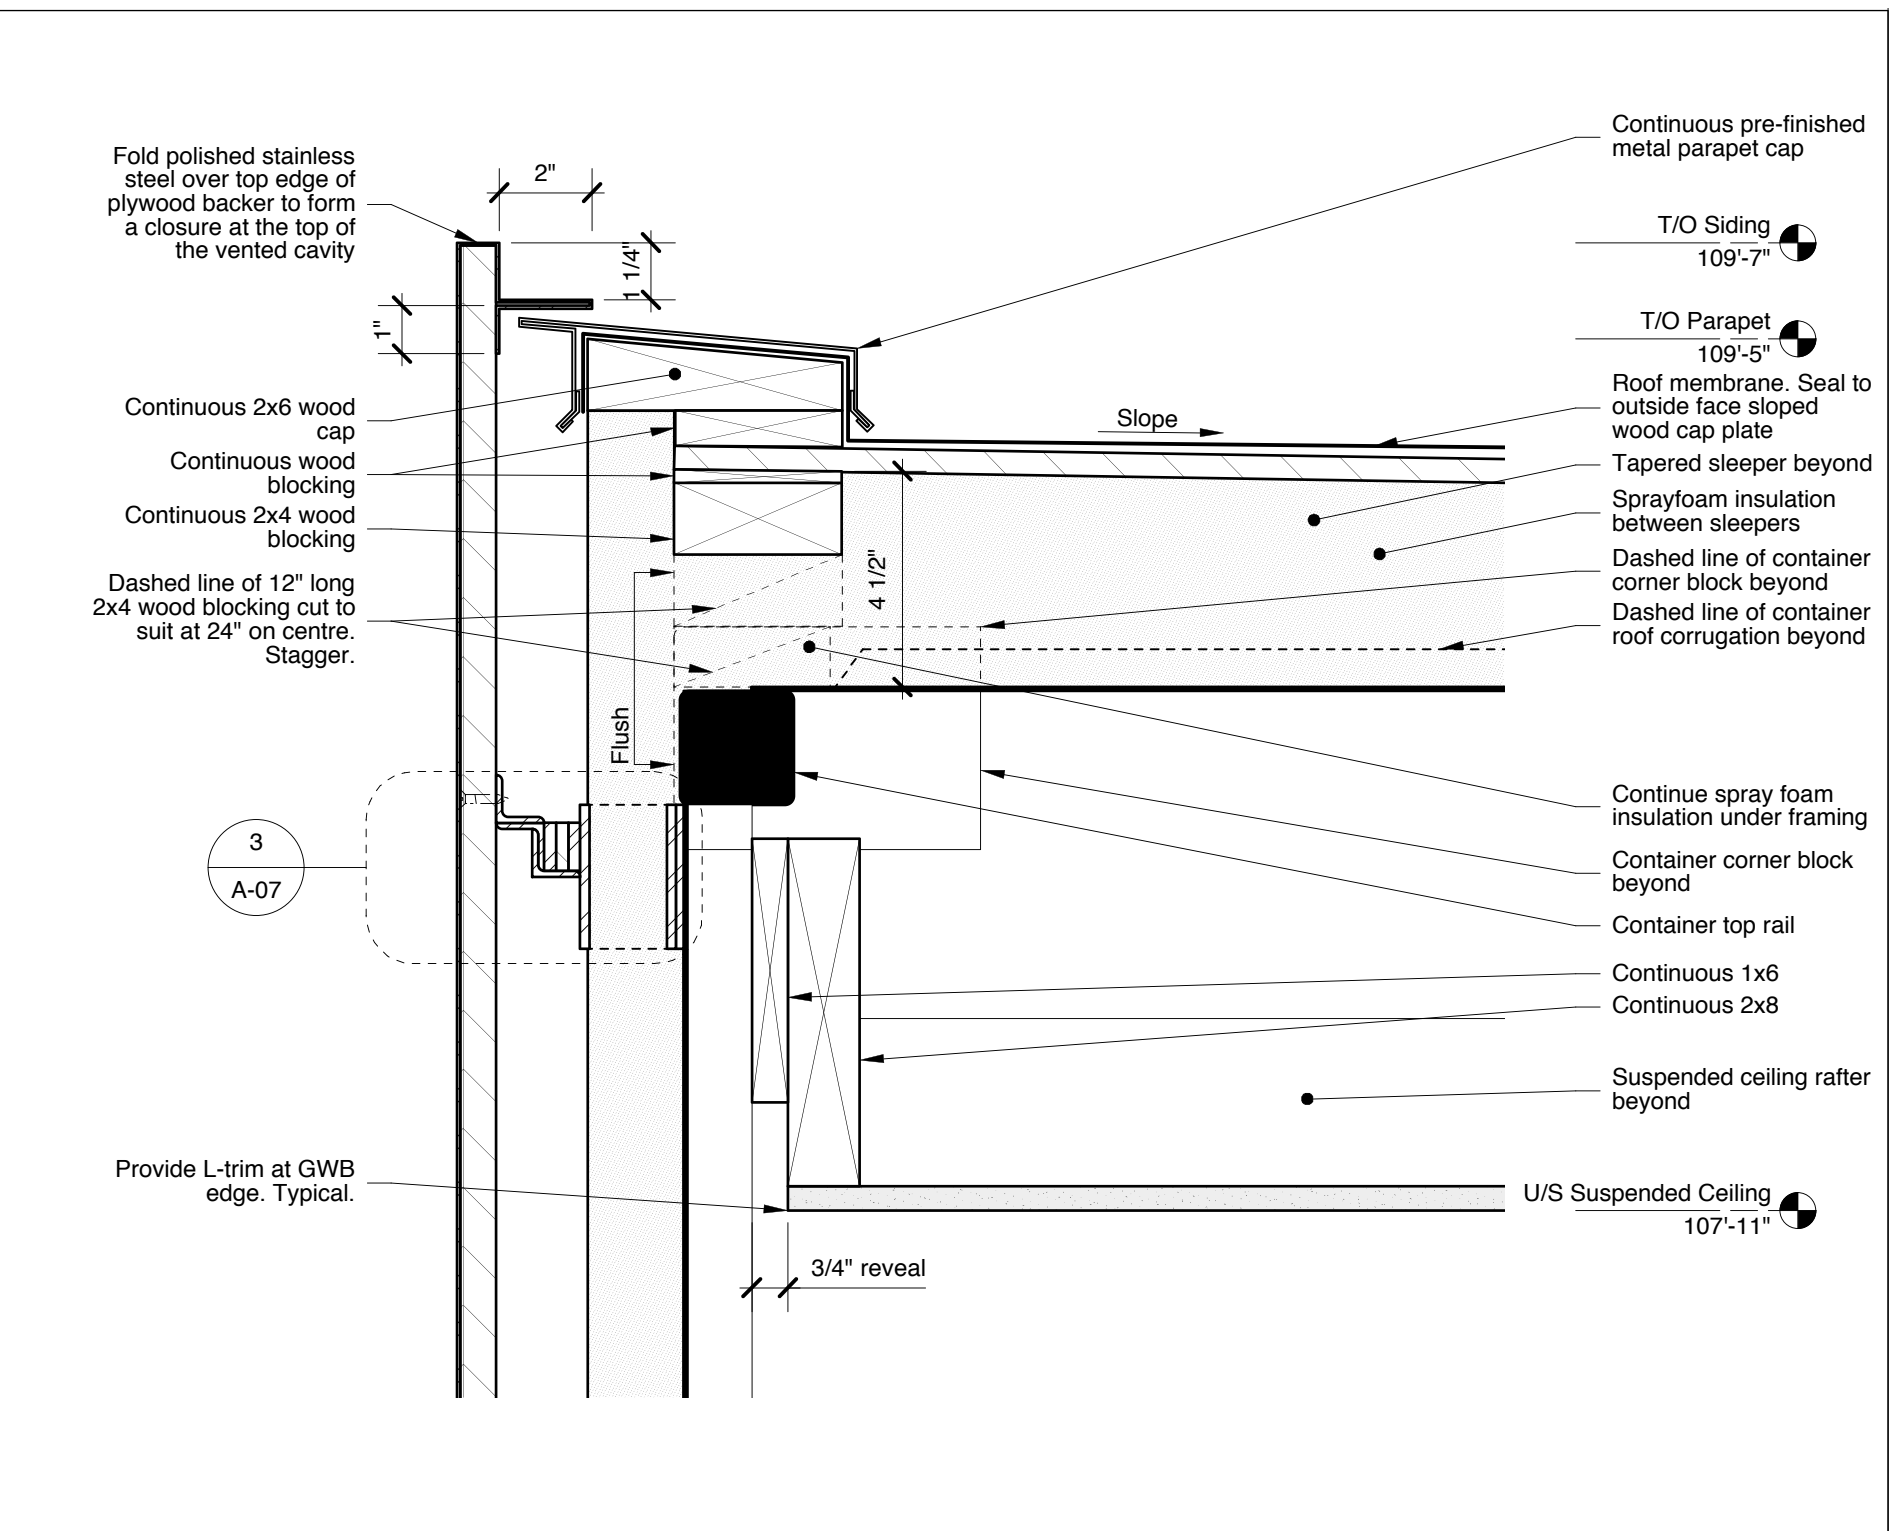

2 Parapet Section Detail  
 3'-1'-0"

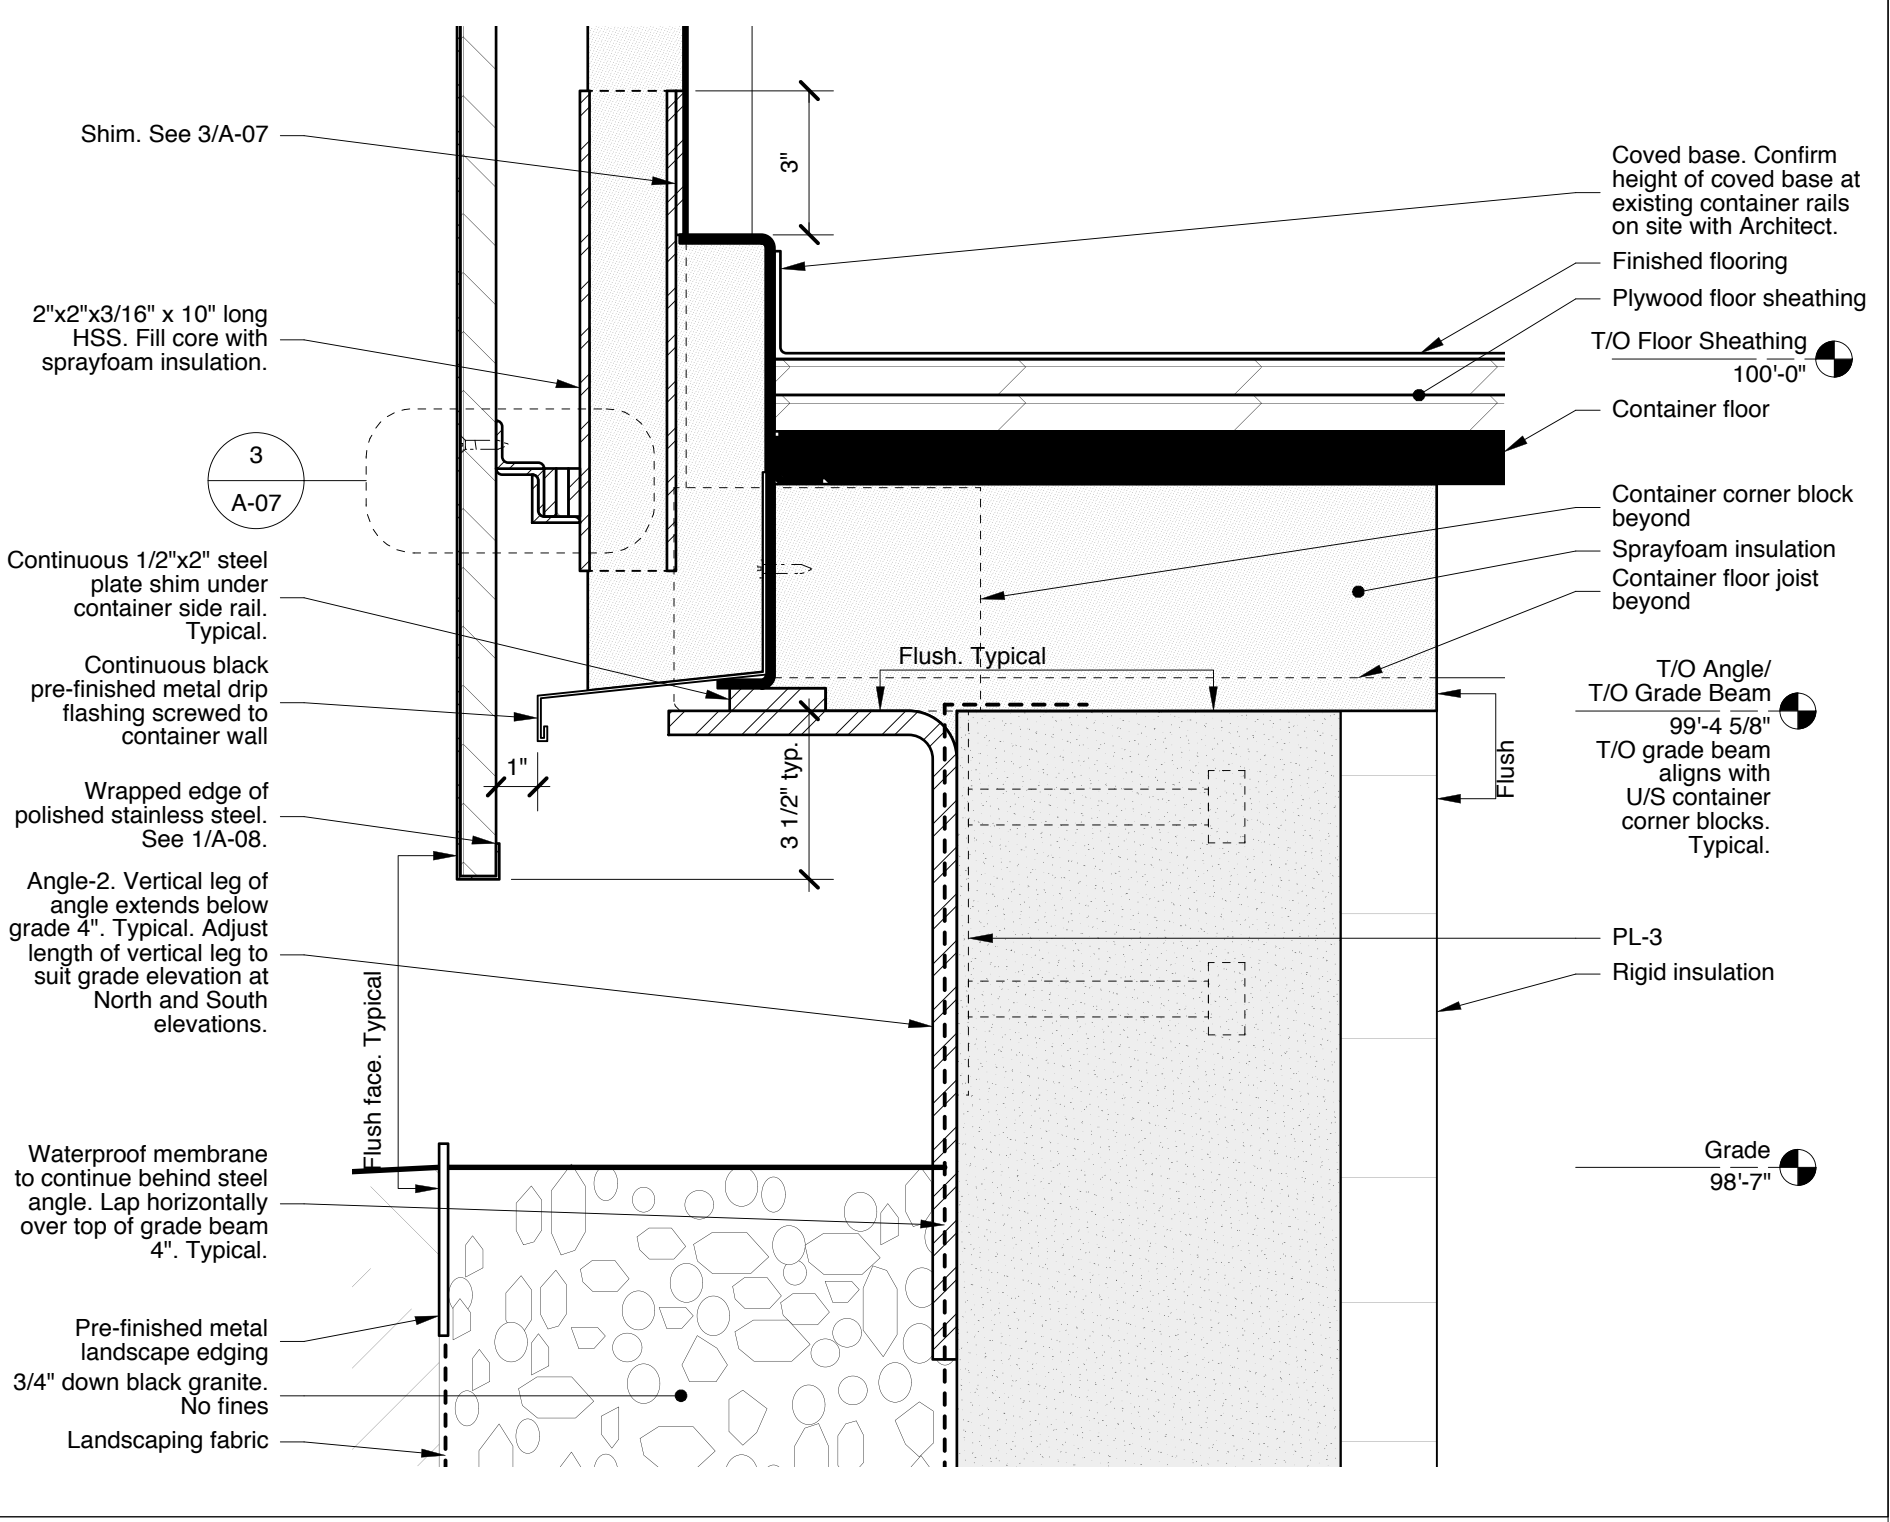

1 Section Detail of Container Connection to Grade Beam  
 3'-1'-0"