


A1 SIZE 594mm x 841mm

PLOT: 4/29/2015 5:54:27 PM


FILE NAME: W150003.Clarence-PP-01.dwg, Saved By: dlane

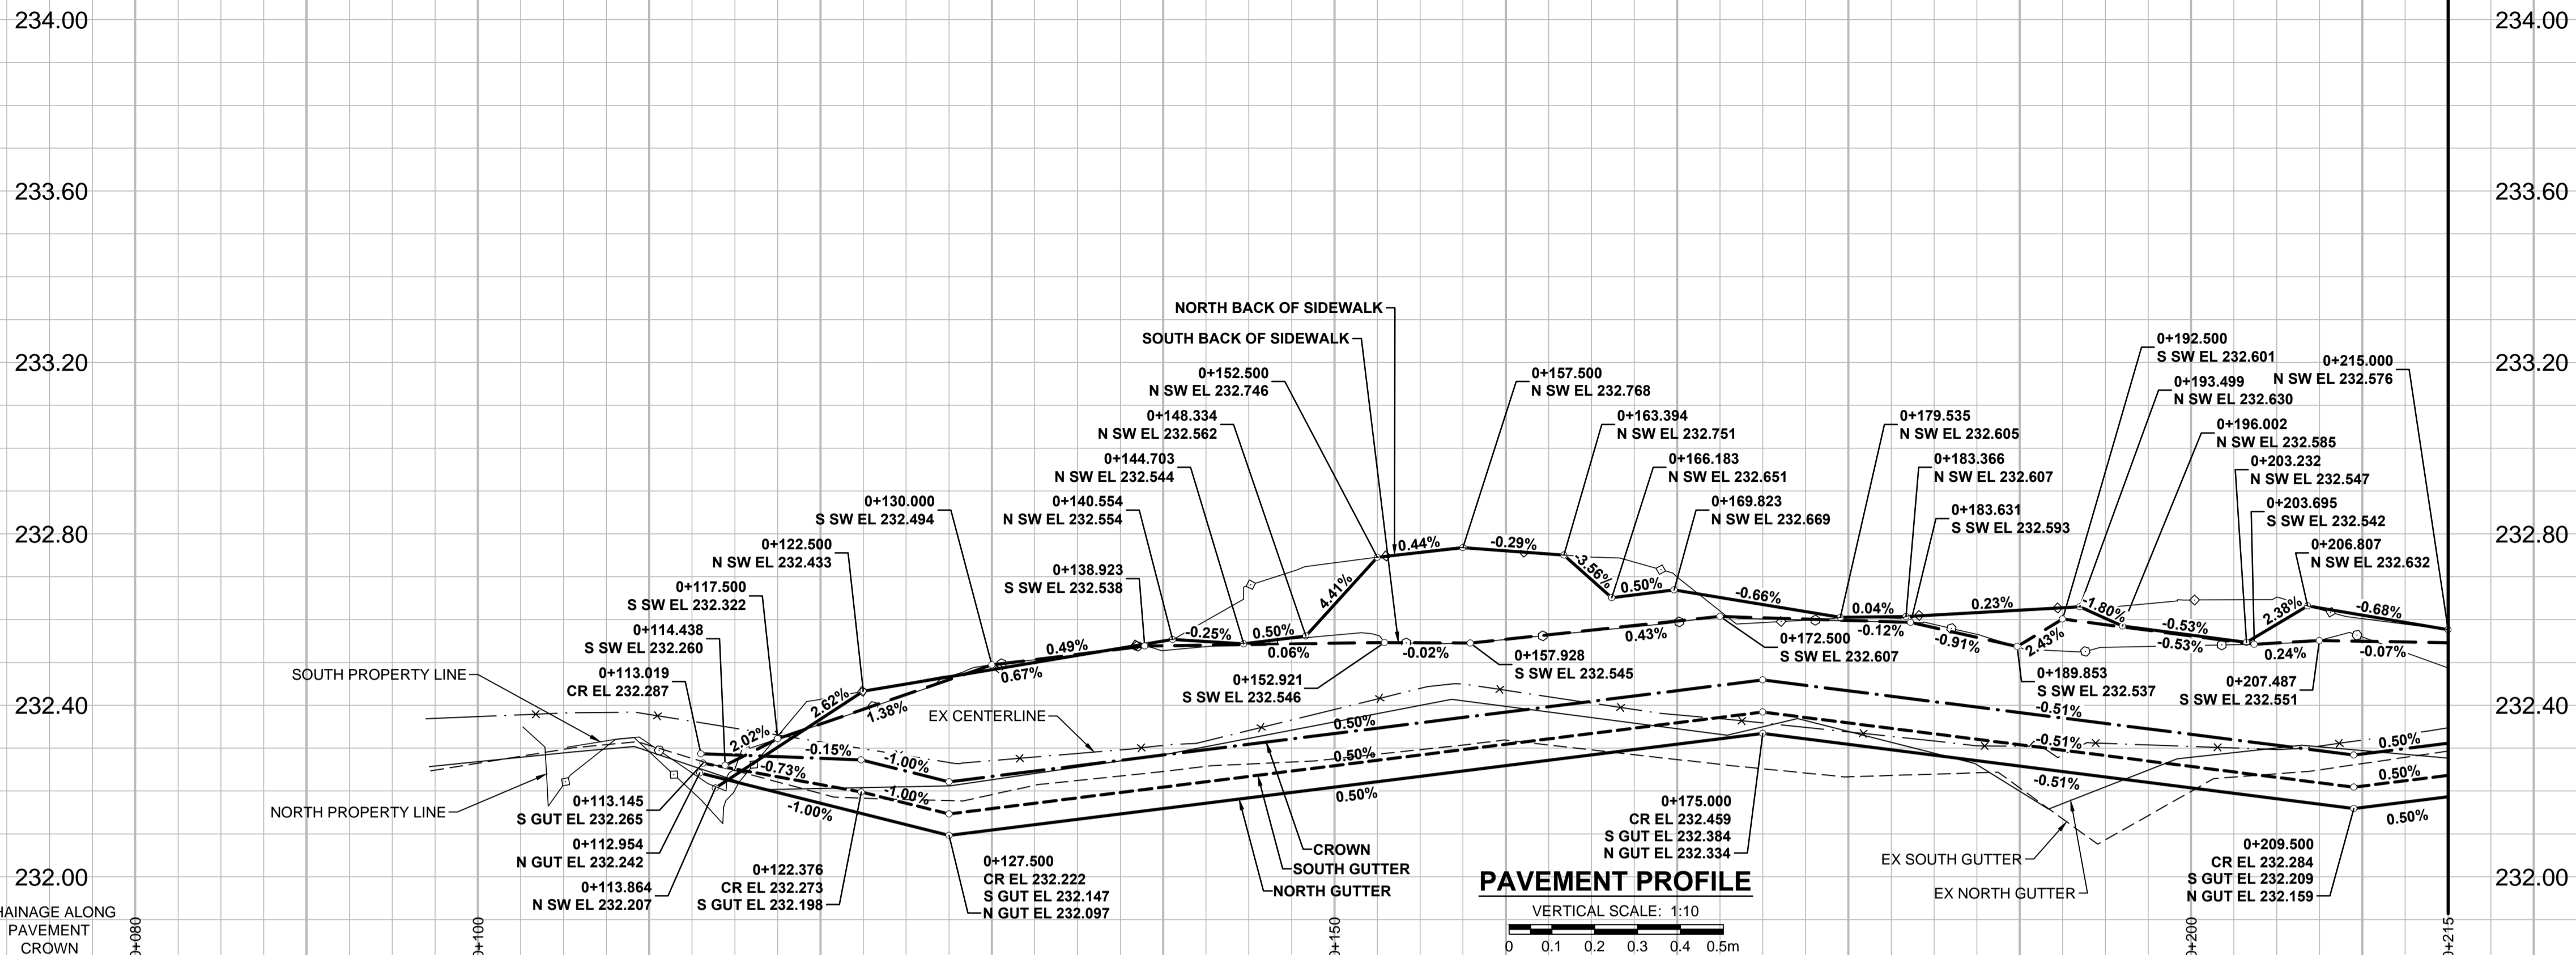


PAVEMENT PROFILE
VERTICAL SCALE: 1:10

- NOTES**
- ADJUST MH AND CB RIMS TO NEW GRADES.
 - LAMP STANDARDS, HYDRO POLES, AND ANCHORS THAT REQUIRE TEMPORARY SUPPORT, REMOVAL OR REPLACEMENT, TO BE DONE SO AT THE EXPENSE OF THE CONTRACTOR AS NECESSARY.
 - CONTRACTOR TO REGRADE/RENEW EXISTING PRIVATE SIDEWALKS TO LIMITS AS SHOWN. SIDEWALKS TO BE RENEWED WITH CONCRETE UNLESS NOTED OTHERWISE.
 - CONTRACTOR TO TAKE PRECAUTIONARY STEPS TO PROTECT EXISTING TREES WITHIN THE LIMITS OF CONSTRUCTION FROM DAMAGE FROM CONSTRUCTION ACTIVITIES AS OUTLINED IN THE SPECIFICATIONS.
 - CONTRACTOR TO CONFIRM THE LOCATION OF ALL UTILITIES/SERVICES IN THE FIELD PRIOR TO CONSTRUCTION.
 - CB SD-023 & SD-024 OFFSETS ARE DIMENSIONED TO BOC. CB SD-025 OFFSETS ARE DIMENSIONED O/C.
 - MODIFIED BARRIER CURB & GUTTER INLET FRAME & COVER TF-122.
 - IN GENERAL, PAVEMENT AND SIDEWALK AREAS TO BE REMOVED. MATCH RECONSTRUCTION LIMITS.
 - REFER TO BID OPPORTUNITY FOR DETAILS REGARDING TRAFFIC MANAGEMENT.
 - ADD 200.000m TO ABBREVIATED ELEVATIONS TO OBTAIN GEODETIC ELEVATIONS.


CONTROL LINE - COORDINATES		
NAME	NORTHING	EASTING
POT 0+100.000	9907.454	9856.608
POT 0+600.000	10150.002	10293.838

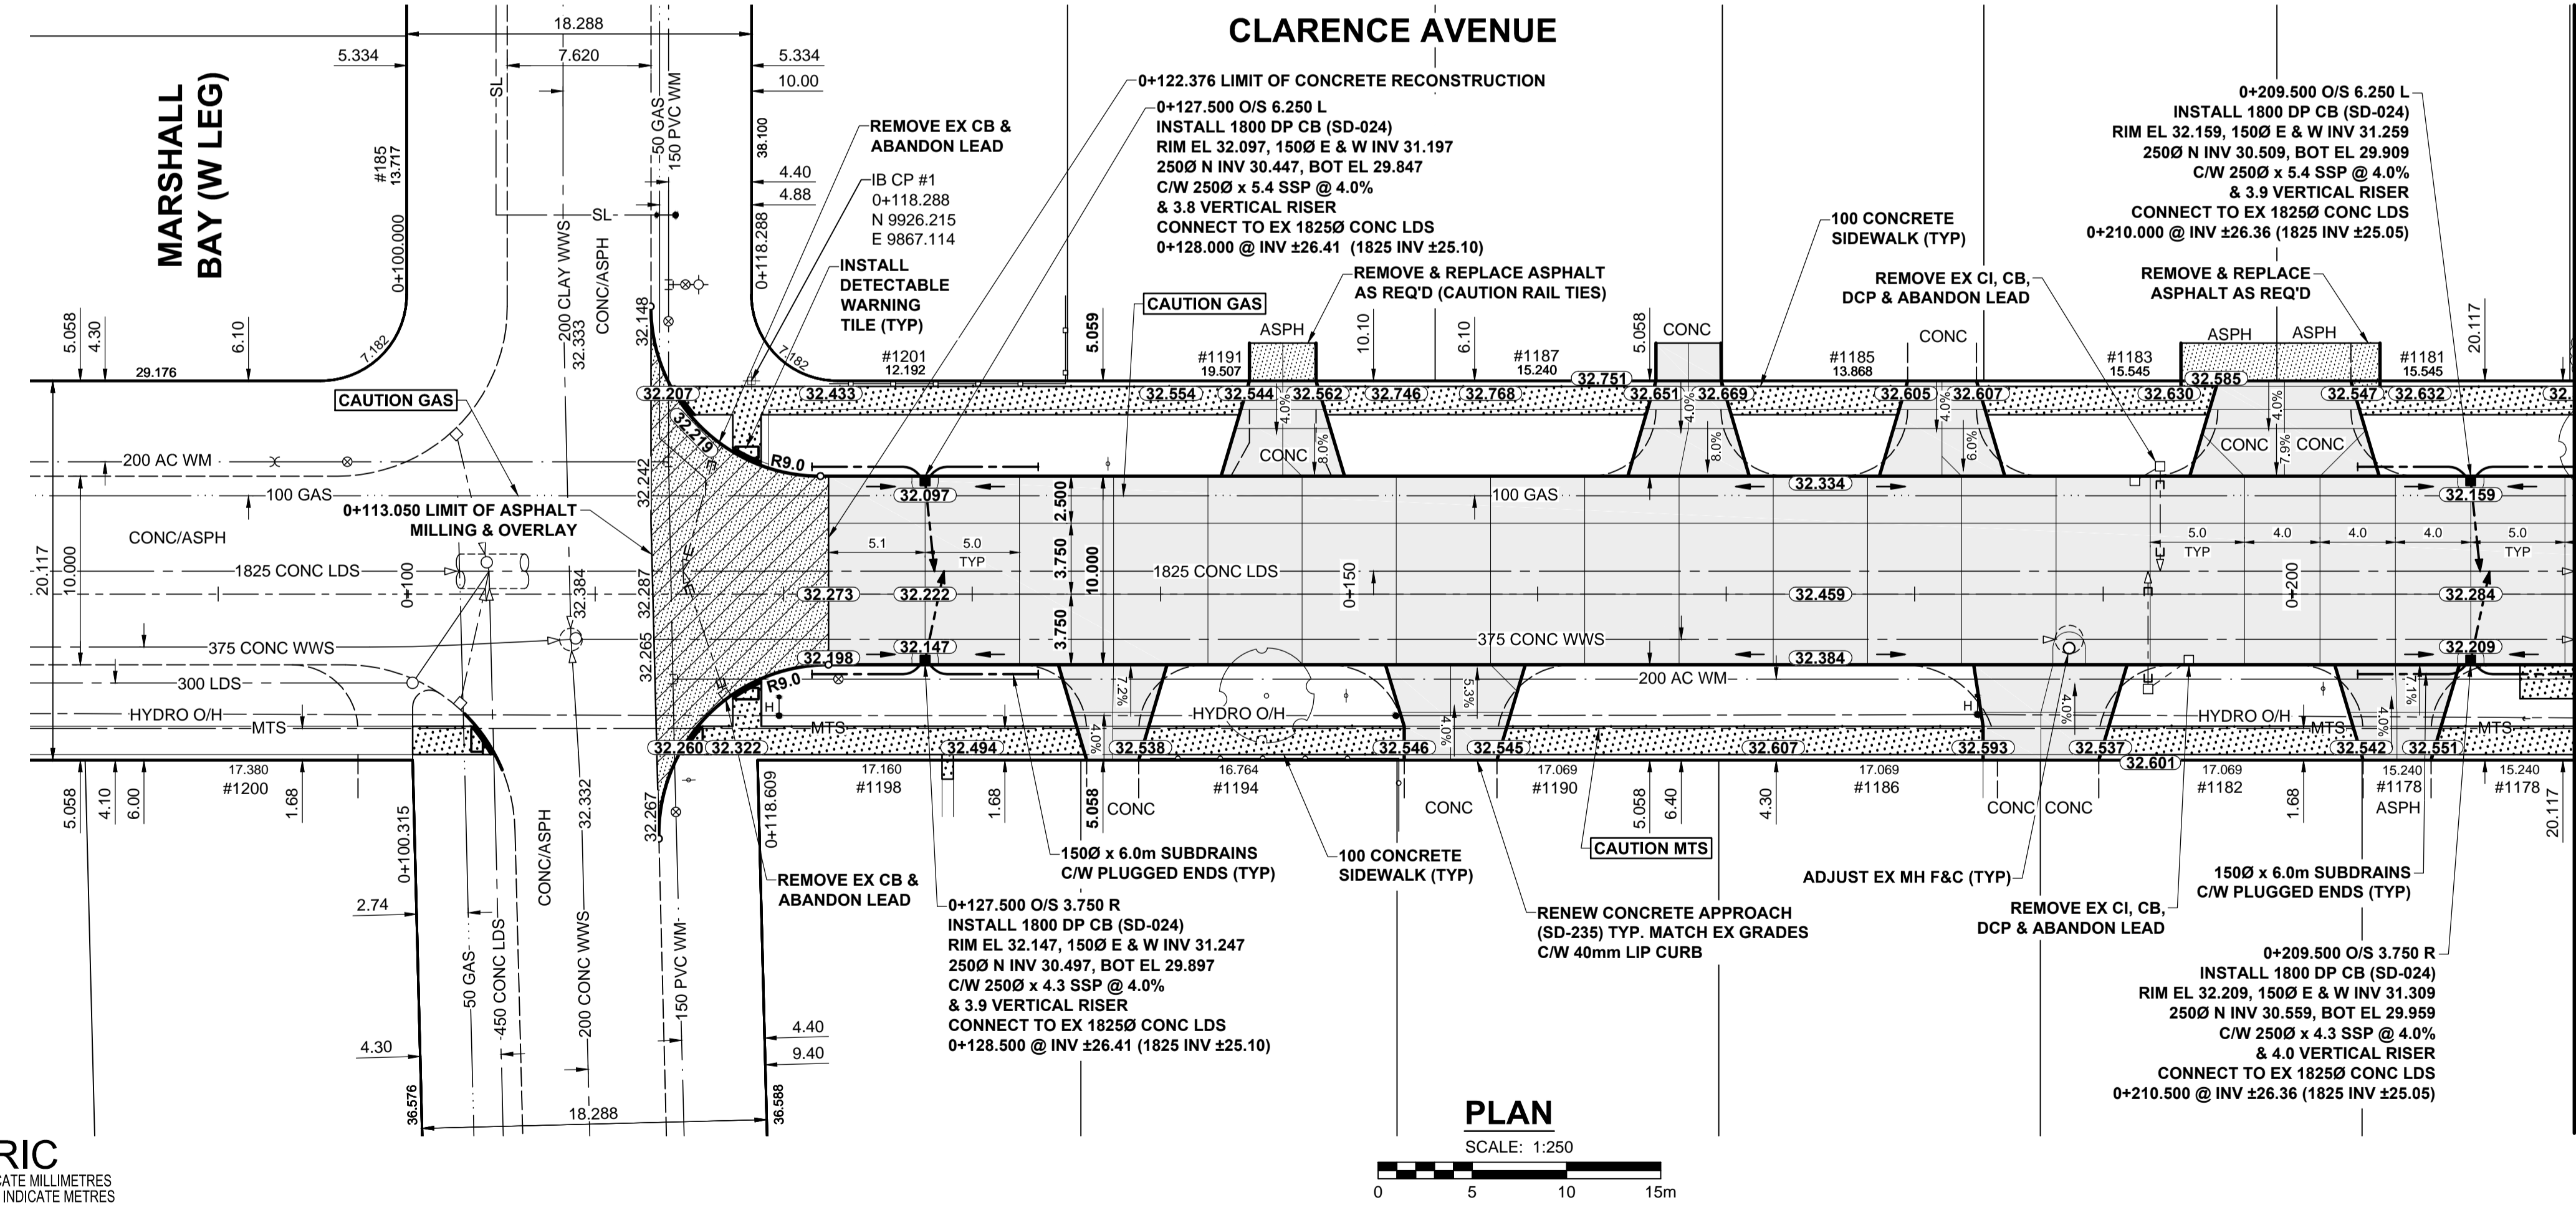

PLAN
SCALE: 1:250

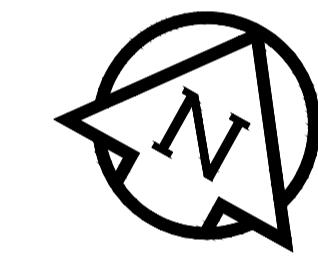

MATCH LINE - STA 0+215 - SEE DWG No. 10

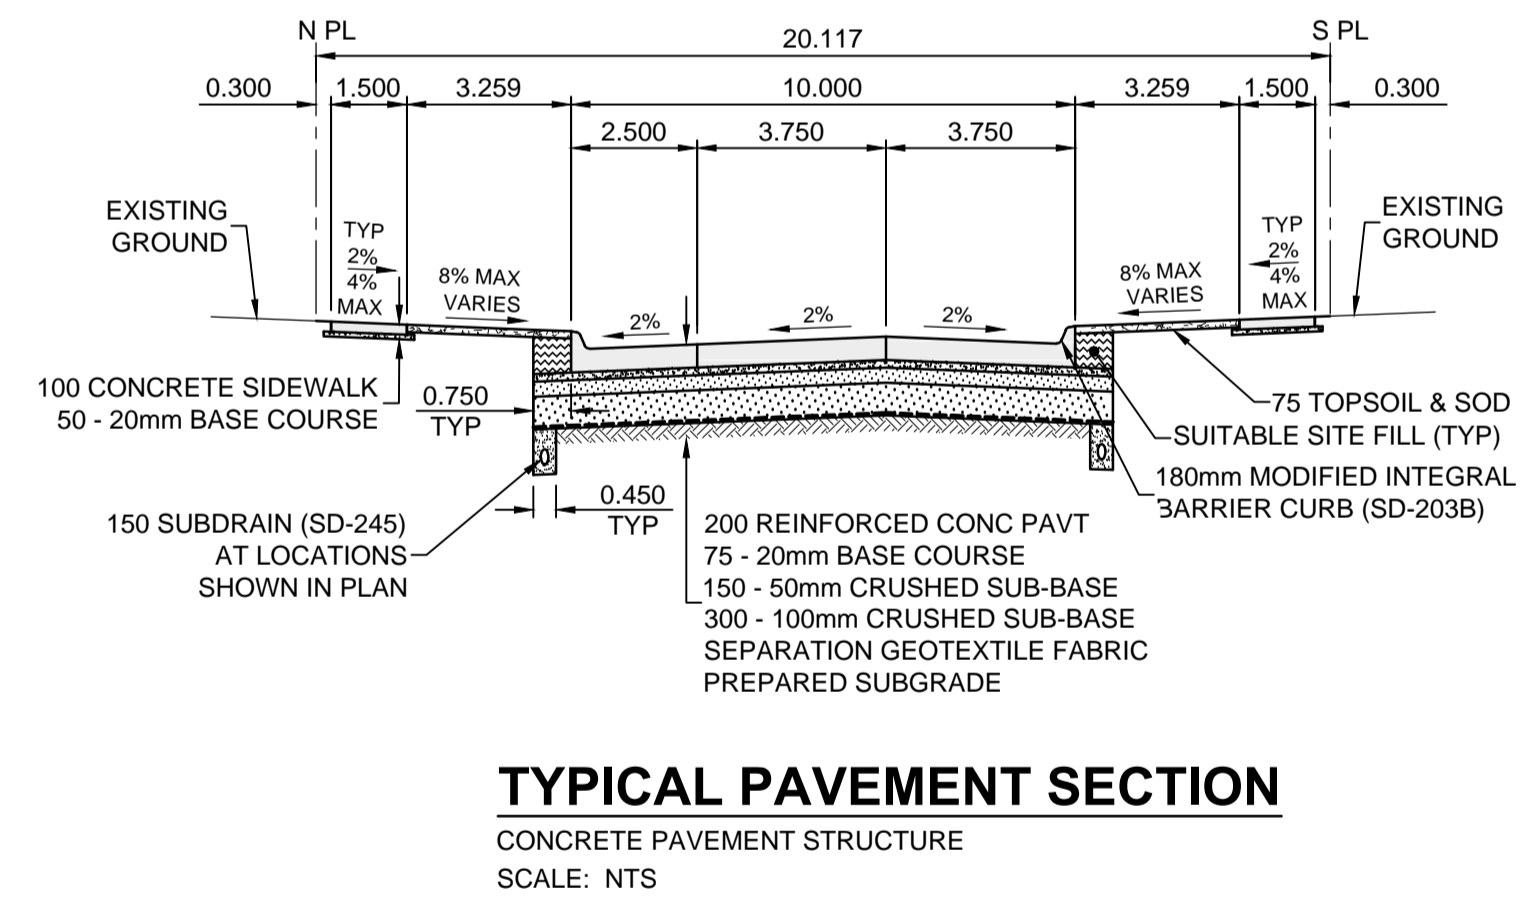

TYPICAL PAVEMENT SECTION
CONCRETE PAVEMENT STRUCTURE
SCALE: NTS

METRIC
WHOLE NUMBERS INDICATE MILLIMETRES
DECIMALIZED NUMBERS INDICATE METRES

EXISTING	LEGEND - PLAN	NEW	EXISTING	LEGEND - PLAN	NEW	EXISTING	LEGEND - PLAN	NEW	
	GAS		MANHOLE		CONCRETE PAVEMENT		LOCATION APPROVED		UNDERGROUND STRUCTURES
	MTS		CATCH BASIN / CATCH PIT		CONC SIDEWALK / MEDIAN		SUPR. U/G STRUCTURES		DATE
	HYDRO		CURB INLET WITH BOX		ASPHALT PAVEMENT		NOTE:		INFORMATION AVAILABLE, BUT NO
	CATV / FIBRE OPTIC		TREE		PAVING STONE		GUARANTEE IS GIVEN THAT ALL EXISTING		UTILITIES ARE SHOWN OR THAT THE GIVEN
	TRAFFIC SIGNALS / PIT		TEST HOLE		GRAVEL		LOCATIONS ARE EXACT. CONFIRMATION OF		EXISTENCE AND EXACT LOCATION OF ALL
	LAND DRAINAGE SEWER		PROPERTY LINE		RAMP CURB		SERVICES MUST BE OBTAINED FROM THE		INDIVIDUAL UTILITIES BEFORE PROCEEDING
	SANITARY/COMBINED SEWER		SURVEY BAR		PLANING / REMOVAL		WITH CONSTRUCTION.		B
	SEWER SERV/DRAINAGE CONN		FENCE		NO. REVISIONS		Y		M
	WATERMAIN		BOC / EDGE OF PAVEMENT		J		G		K
	SUBDRAIN		ELEVATION		D		H		L
	DITCH		TRAFFIC SIGN		A		I		N

NO.	REVISIONS	DATE	BY
B	ISSUED FOR TENDER	15/04/20	JGK
A	ISSUED FOR CITY REVIEW	15/04/28	JGK

DESIGNED BY	CHECKED BY	DATE
JGK	WRJ	15/04/28
DML	BWB	

PROFESSIONAL'S SEAL
PROVINCE OF MANITOBA
REGISTERED PROFESSIONAL ENGINEER
J.G. KENNEDY
Member
22326

THE CITY OF WINNIPEG
PUBLIC WORKS DEPARTMENT
ENGINEERING DIVISION
2015 LOCAL STREET & ALLEY RENEWAL PROGRAM
CLARENCE AVENUE
MARSHALL BAY (W LEG) TO HUDSON ST
CONCRETE RECONSTRUCTION
HORIZONTAL AND VERTICAL ALIGNMENT
STA 0+080 TO STA 0+215

CITY DRAWING NUMBER: N/A
SHEET 9 OF 31
DRAWING No. 9
REV B

APEGM
Certificate of Authorization
MORRISON HERSHFELD
No. 1736

BID OPPORTUNITY No. 18-2015