


1 SECTION THRU WEIR MANHOLE
MISSION TRUNK SEWER Scale 1:25

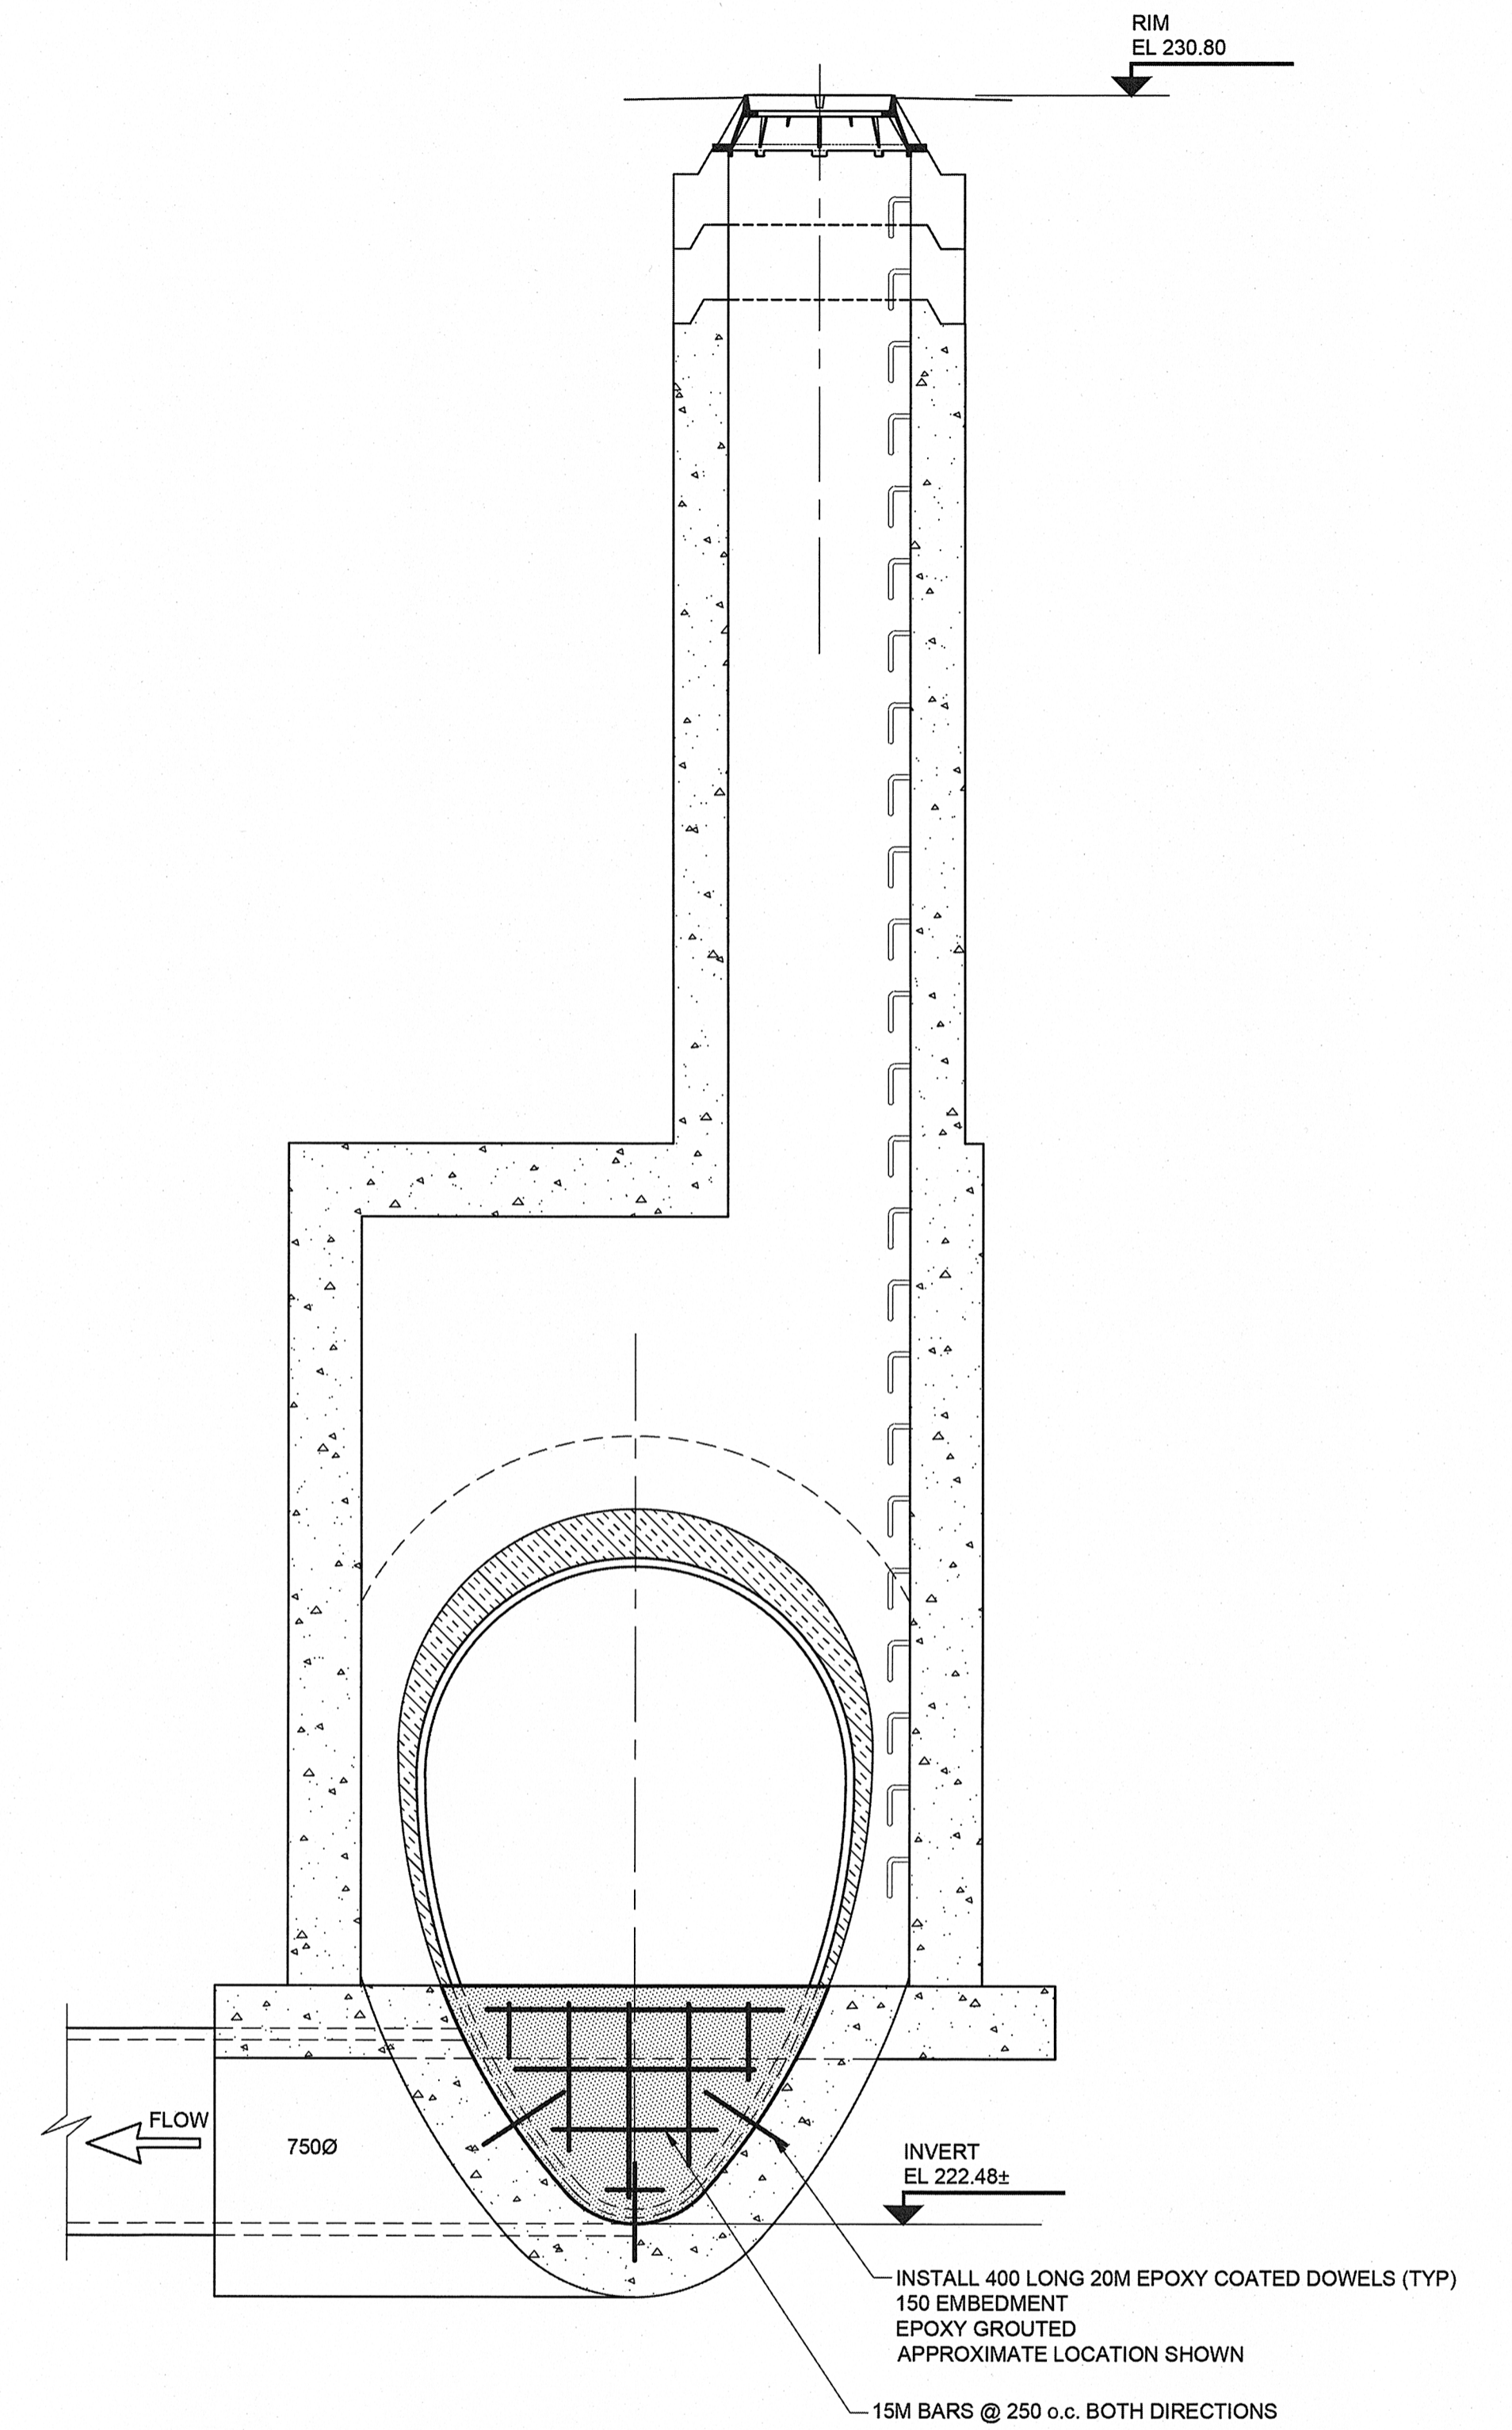

A SECTION THRU WEIR MANHOLE
MISSION TRUNK SEWER Scale 1:25

LOCATION APPROVED
UNDERGROUND STRUCTURES

SUPR. U/G STRUCTURES DATE COMMITTEE

NOTE:
LOCATION OF UNDERGROUND STRUCTURES AS SHOWN ARE BASED ON THE BEST INFORMATION AVAILABLE BUT NO GUARANTEE IS GIVEN THAT ALL EXISTING UTILITIES ARE SHOWN OR THAT THE GIVEN LOCATIONS ARE EXACT. CONFIRMATION OF EXISTENCE AND EXACT LOCATION OF ALL SERVICES MUST BE OBTAINED FROM THE INDIVIDUAL UTILITIES BEFORE PROCEEDING WITH CONSTRUCTION.

NO.	REVISIONS	YYMMDD	BY	DATE
0	ISSUED FOR CONSTRUCTION	15/04/13	Wjd	



DESIGNED BY ADB
DRAWN BY Wjd
HOR. SCALE 1:25
VERT. SCALE 1:25

CHECKED BY [Signature]
APPROVED BY [Signature]
RELEASED FOR CONSTRUCTION [Signature]
DATE 14/2/15

PROFESSIONAL'S SEAL
PROVINCE OF MANITOBA
A. D. BRAUN
Member
24453
REGISTERED PROFESSIONAL ENGINEER
CONSULTANT DRAWING NO.
60334560-SHT-00-0000-C-4001

THE CITY OF WINNIPEG
WATER AND WASTE DEPARTMENT
NON-CIRCULAR TRUNK SEWER REHABILITATION BY GRP LINING
CIVIL
MISSION TRUNK WEIR CHAMBER DETAILS

SHEET 3 OF 4
CITY DRAWING NUMBER
10987
REV 0

