
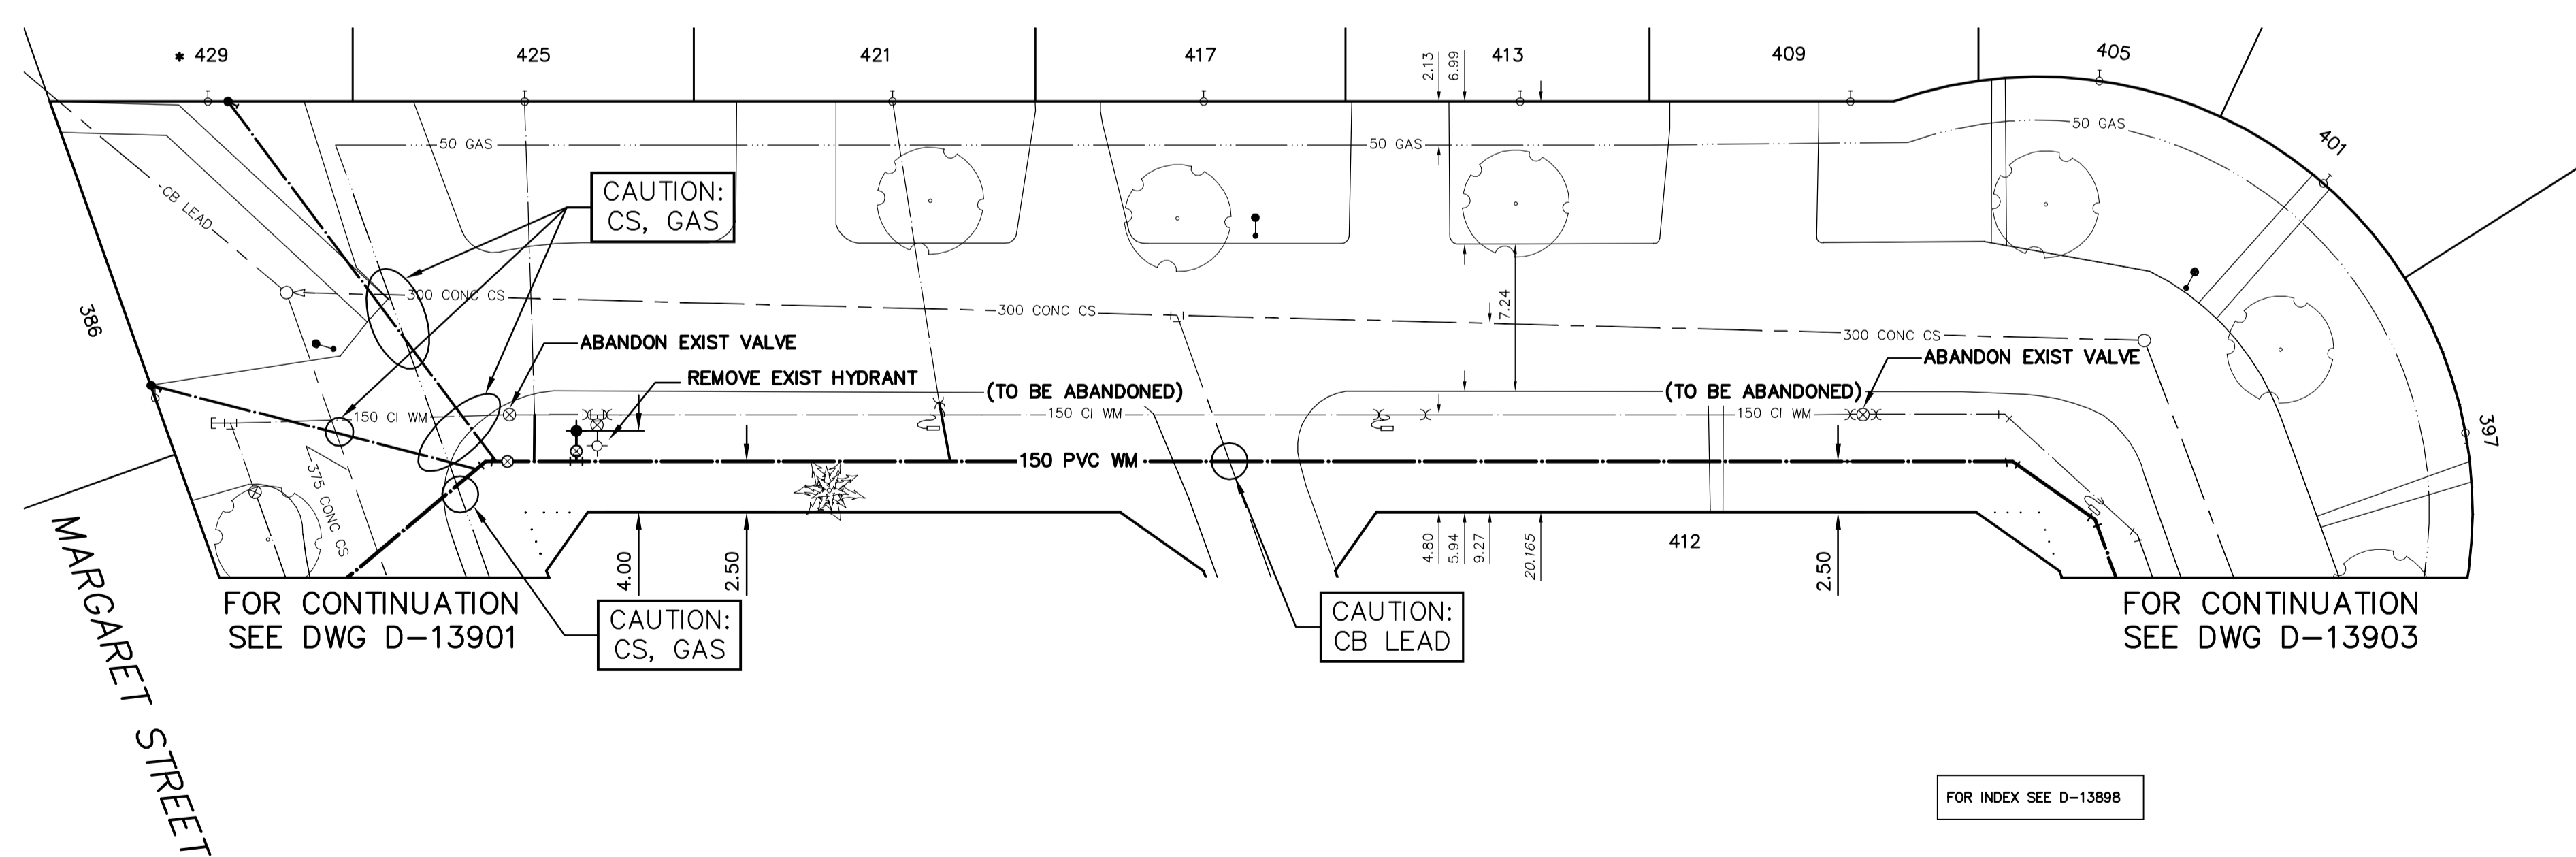


NOTE: CHAINAGES SHOWN ARE ALONG E. R. OF SOUTHALL DRIVE (W-LEG)


SOUTHALL DRIVE (W-LEG)

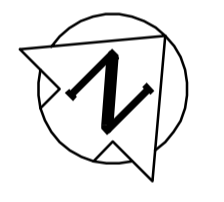

WATER SERVICE INFORMATION

ADDRESS	SIZE (mm) MATERIAL (STREET)	SIZE (mm) MATERIAL (PROP.)	SHORT & LONG MEASUREMENT	CORP. LOCATION	REMARKS
* 429 SOUTHALL DR	-	20	4.1 N SL HSE	-	RENEW SERVICE TO E. W/20 CU
RESIDENTIAL	-	CU	15.60 SNL MARGARET AV SLEG	-	-
425 SOUTHALL DR	20	20	6.4 S NL HSE	-	RECONNECT SERVICE
RESIDENTIAL	CU	CU	0.0>NNL MARGARET AV SLEG	0.5 N OF S/C	-
421 SOUTHALL DR	20	20	5.0 S NL HSE	-	RECONNECT SERVICE
RESIDENTIAL	CU	CU	18.02>NNL MARGARET AV SLEG	2.4 N OF S/C	-
417 SOUTHALL DR	-	20	5.3 S NL HSE	-	RECONNECT SERVICE
RESIDENTIAL	-	CU	33.30>NNL MARGARET AV SLEG	-	-
413 SOUTHALL DR	-	20	4.8 S NL HSE	-	RECONNECT SERVICE
RESIDENTIAL	-	CU	48.89>NNL MARGARET AV SLEG	-	-
409 SOUTHALL DR	-	20	4.7 S NL HSE	-	RECONNECT SERVICE
RESIDENTIAL	-	CU	9.23 SSL SOUTHALL DR NLEG	-	-
405 SOUTHALL DR	-	20	5.7 S NL HSE	-	RECONNECT SERVICE
RESIDENTIAL	-	CU	2.98>NNL SOUTHALL DR NLEG	-	-

* SERVICES TO BE RENEWED TO E. ALL OTHERS TO BE RECONNECTED

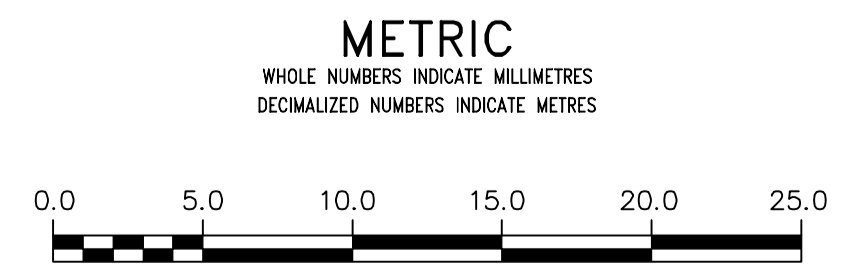

WARNING
IF POWER EQUIPMENT OR EXPLOSIVES ARE TO BE USED FOR EXCAVATION ON THIS PROJECT THE CONTRACTOR MUST:
1) NOTIFY THE GAS COMPANY OF THE PROPOSED LOCATION OF EXCAVATION.
2) TAKE PRECAUTION TO AVOID DAMAGE TO GAS COMPANY INSTALLATIONS.
SEE PROVINCIAL REGULATION 21072 FOR DETAILS

LOCATION APPROVED
UNDERGROUND STRUCTURES
SUPV. U/G STRUCTURES COMMITTEE DATE
NOTE:
LOCATION OF UNDERGROUND STRUCTURES AS SHOWN ARE BASED ON THE BEST INFORMATION AVAILABLE BUT NO GUARANTEE IS GIVEN THAT ALL EXISTING UTILITIES ARE SHOWN OR THAT THE GIVEN LOCATIONS ARE EXACT. CONFIRMATION OF EXISTENCE AND EXACT LOCATION OF ALL SERVICES MUST BE OBTAINED FROM THE INDIVIDUAL UTILITIES BEFORE PROCEEDING WITH CONSTRUCTION.

B.M. ELEV.	
CONSTRUCTION COMPLETION DATE: YYYY MM DD	
DESIGNED BY	MK
CHECKED BY	SC
DRAWN BY	MA/RS
APPROVED BY	KZ
SCALE:	
HORIZONTAL	1:250
VERTICAL	1:50
DATE	2015 03 18
RELEASED FOR CONSTRUCTION	
NO.	REVISIONS
DATE	BY
PLOT DATE:	2015 03 18

ENGINEER'S SEAL
ORIGINAL SIGNED BY K.R. ZUREK 15/03/18
CONSULTANT DRAWING NUMBER

THE CITY OF WINNIPEG
Winnipeg
WATER AND WASTE DEPARTMENT
ENGINEERING DIVISION
2015 WATERMAIN RENEWALS
SOUTHALL DRIVE (W-LEG)
MARGARET AVENUE TO
TO SOUTHALL DRIVE (N-LEG)

SHEET 5 OF 12
CITY DRAWING NUMBER D-13902
FILE PATH: R:\DRAWINGS\WATER\RENEWAL\2015 RENEWAL\CONTRACT 5\ FILE NAME: MARGARET.dwg
BID OPPORTUNITY: 191-2015 CONTRACT NUMBER: 5