


NOTE: CHAINAGES SHOWN ARE ALONG S. R.L. OF SOUTHALL DRIVE (N-LEG)


SOUTHALL DRIVE (N-LEG)

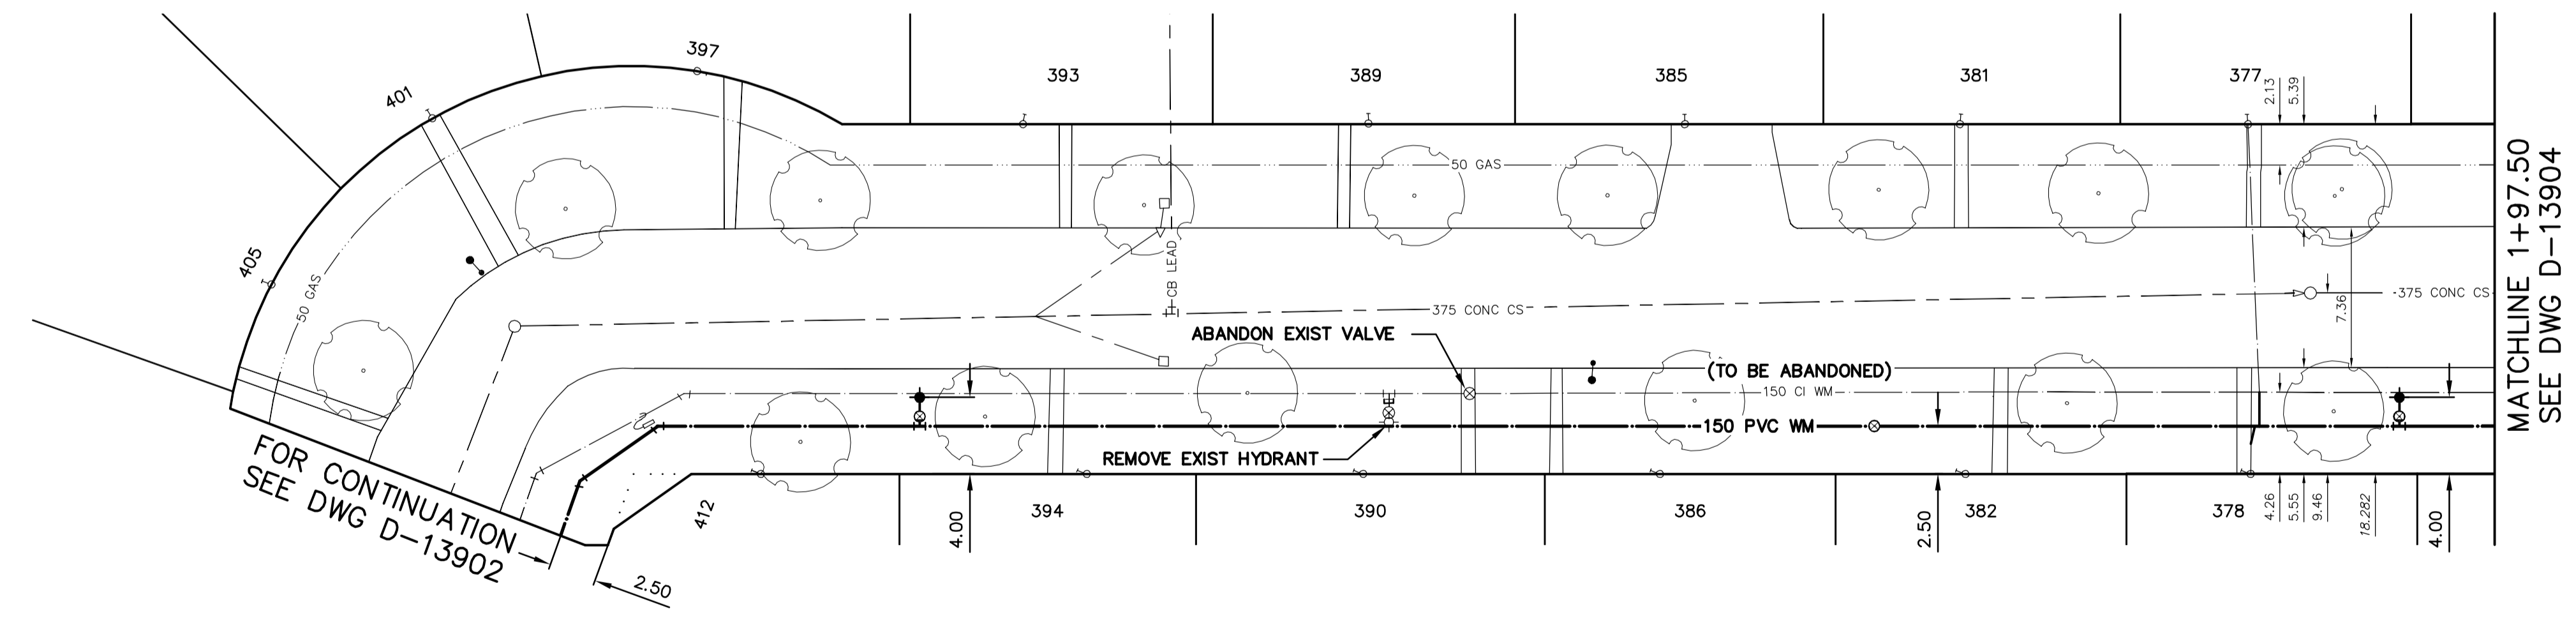

WATER SERVICE INFORMATION

ADDRESS	SIZE (mm) MATERIAL (STREET)	SIZE (mm) MATERIAL (PROP.)	SHORT & LONG MEASUREMENT	CORP. LOCATION	REMARKS
401 SOUTHALL DR RESIDENTIAL	-	-	5.1 W EL HSE	-	RECONNECT SERVICE
397 SOUTHALL DR RESIDENTIAL	-	-	10.52 WEL SOUTHALL DR WLEG	-	RECONNECT SERVICE
397 SOUTHALL DR RESIDENTIAL	-	-	6.9 W EL HSE	-	-
393 SOUTHALL DR RESIDENTIAL	-	-	3.35 EEL SOUTHALL DR WLEG	-	RECONNECT SERVICE
393 SOUTHALL DR RESIDENTIAL	-	-	7.3 W EL HSE	-	RECONNECT SERVICE
389 SOUTHALL DR RESIDENTIAL	-	-	20.41 EEL SOUTHALL DR WLEG	-	RECONNECT SERVICE
389 SOUTHALL DR RESIDENTIAL	-	-	5.8 W EL HSE	-	-
385 SOUTHALL DR RESIDENTIAL	-	-	38.51 EEL SOUTHALL DR WLEG	-	RECONNECT SERVICE
385 SOUTHALL DR RESIDENTIAL	-	20	6.2 W EL HSE	-	RECONNECT SERVICE
381 SOUTHALL DR RESIDENTIAL	-	CU	55.08 EEL SOUTHALL DR WLEG	-	RECONNECT SERVICE
381 SOUTHALL DR RESIDENTIAL	-	-	6.4 W EL HSE	-	RECONNECT SERVICE
377 SOUTHALL DR RESIDENTIAL	-	-	69.49 EEL SOUTHALL DR WLEG	-	RECONNECT SERVICE
377 SOUTHALL DR RESIDENTIAL	20	-	6.5 W EL HSE	0.6 E OF S/C	RECONNECT SERVICE
412 SOUTHALL DR RESIDENTIAL	-	-	84.57 EEL SOUTHALL DR WLEG	-	RECONNECT SERVICE
394 SOUTHALL DR RESIDENTIAL	-	-	6.9 E WL HSE	-	RECONNECT SERVICE
394 SOUTHALL DR RESIDENTIAL	-	-	6.68 EEL SOUTHALL DR WLEG	-	RECONNECT SERVICE
390 SOUTHALL DR RESIDENTIAL	-	-	3.3 W EL HSE	-	RECONNECT SERVICE
390 SOUTHALL DR RESIDENTIAL	-	-	23.75 EEL SOUTHALL DR WLEG	-	RECONNECT SERVICE
386 SOUTHALL DR RESIDENTIAL	-	-	4.7 W EL HSE	-	RECONNECT SERVICE
386 SOUTHALL DR RESIDENTIAL	-	-	38.23 EEL SOUTHALL DR WLEG	-	RECONNECT SERVICE
382 SOUTHALL DR RESIDENTIAL	-	-	7.2 W EL HSE	-	RECONNECT SERVICE
382 SOUTHALL DR RESIDENTIAL	-	-	53.77 EEL SOUTHALL DR WLEG	-	RECONNECT SERVICE
378 SOUTHALL DR RESIDENTIAL	-	-	6.5 W EL HSE	-	RECONNECT SERVICE
378 SOUTHALL DR RESIDENTIAL	-	-	69.77 EEL SOUTHALL DR WLEG	-	RECONNECT SERVICE
378 SOUTHALL DR RESIDENTIAL	-	-	6.9 W EL HSE	-	RECONNECT SERVICE
378 SOUTHALL DR RESIDENTIAL	-	-	84.71 EEL SOUTHALL DR WLEG	-	RECONNECT SERVICE

\* SERVICES TO BE RENEWED TO R.L. ALL OTHERS TO BE RECONNECTED

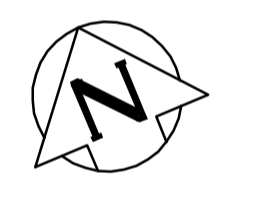


FOR CONTINUATION SEE DWG D-13902

MATCHLINE 1+97.50 SEE DWG D-13904

FOR INDEX SEE D-13898

VALVES TO BE COUNTER-CLOCKWISE TO CLOSE (RED OPERATING NUT)

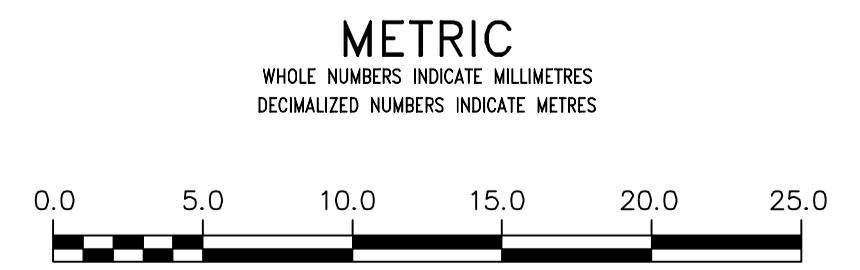

<p><b>WARNING</b></p> <p>IF POWER EQUIPMENT OR EXPLOSIVES ARE TO BE USED FOR EXCAVATION ON THIS PROJECT THE CONTRACTOR MUST:</p> <ol style="list-style-type: none"> <li>1) NOTIFY THE GAS COMPANY OF THE PROPOSED LOCATION OF EXCAVATION.</li> <li>2) TAKE PRECAUTION TO AVOID DAMAGE TO GAS COMPANY INSTALLATIONS.</li> </ol> <p>SEE PROVINCIAL REGULATION 21072 FOR DETAILS</p>	<p>LOCATION APPROVED UNDERGROUND STRUCTURES</p> <p>SUPV. U/G STRUCTURES COMMITTEE DATE</p> <p>NOTE: LOCATION OF UNDERGROUND STRUCTURES AS SHOWN ARE BASED ON THE BEST INFORMATION AVAILABLE BUT NO GUARANTEE IS GIVEN THAT ALL EXISTING UTILITIES ARE SHOWN OR THAT THE GIVEN LOCATIONS ARE EXACT. CONFIRMATION OF EXISTENCE AND EXACT LOCATION OF ALL SERVICES MUST BE OBTAINED FROM THE INDIVIDUAL UTILITIES BEFORE PROCEEDING WITH CONSTRUCTION.</p>	<p>B.M. ELEV.</p> <p>CONSTRUCTION COMPLETION DATE: YYYY MM DD</p>	<p>DESIGNED BY MK</p> <p>CHECKED BY SC</p> <p>DRAWN BY MA/RS</p> <p>APPROVED BY KZ</p> <p>SCALE: HORIZONTAL 1:250 VERTICAL 1:50</p> <p>RELEASED FOR CONSTRUCTION</p>	<p>ENGINEER'S SEAL</p> <p>ORIGINAL SIGNED BY K.R. ZUREK 15/03/18</p> <p>CONSULTANT DRAWING NUMBER</p>	<p><b>THE CITY OF WINNIPEG</b></p> <p>WATER AND WASTE DEPARTMENT ENGINEERING DIVISION</p> <p>2015 WATERMAIN RENEWALS</p> <p>SOUTHALL DRIVE (N-LEG) SOUTHALL DRIVE (W-LEG) TO 74 W OF SALTER STREET (W R.L.)</p> <p>SHEET 6 OF 12 CITY DRAWING NUMBER D-13903</p>