

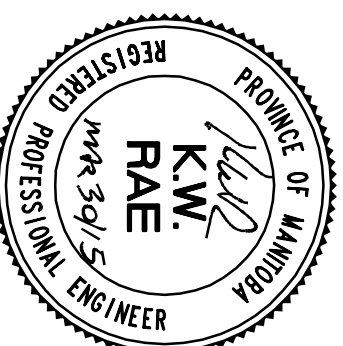


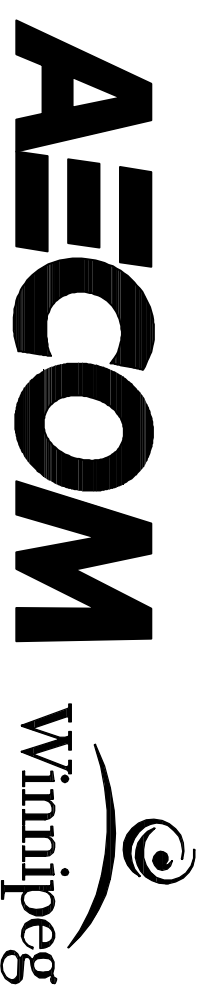

THE CITY OF WINNIPEG
PUBLIC WORKS DEPARTMENT
ENGINEERING DIVISION

CITY OF WINNIPEG
2015 LOCAL STREET RENEWAL PROGRAM:
DOWNING STREET, BURNELL STREET AND PACIFIC AVENUE
BID OPPORTUNITY NO. 227-2015

DRAWING NO.	DRAWING NAME/TITLE
CT-00	COVER PAGE AND LOCATION PLAN
CT-01	DOWNING STREET - YARWOOD AVENUE TO STATION 0+135 PLAN/PROFILE
CT-02	DOWNING STREET - STATION 0+135 TO STATION 0+270 PLAN/PROFILE
CT-03	DOWNING STREET - STATION 0+270 TO STATION 0+400 PLAN/PROFILE
CT-04	DOWNING STREET - STATION 0+400 TO NOTRE DAME AVENUE PLAN/PROFILE
CT-05	BURNELL STREET - PORTAGE AVENUE TO STATION 0+080 PLAN/PROFILE
CT-06	BURNELL STREET - STATION 0+080 TO STATION 0+180 PLAN/PROFILE
CT-07	BURNELL STREET - STATION 0+180 TO ST PAUL AVENUE PLAN/PROFILE
CT-08	PACIFIC AVENUE - ODDY STREET TO STATION 0+095 PLAN/PROFILE
CT-09	PACIFIC AVENUE - STATION 0+095 TO STATION 0+210 PLAN/PROFILE
CT-10	PACIFIC AVENUE - STATION 0+210 TO STATION 0+320 PLAN/PROFILE
CT-11	PACIFIC AVENUE - STATION 0+320 TO STATION 0+430 PLAN/PROFILE
CT-12	PACIFIC AVENUE - STATION 0+430 TO KEENAVATTIN STREET PLAN/PROFILE
1-04707-DD-50000-0248	STREET LIGHTING PROJECT - DOWNING STREET

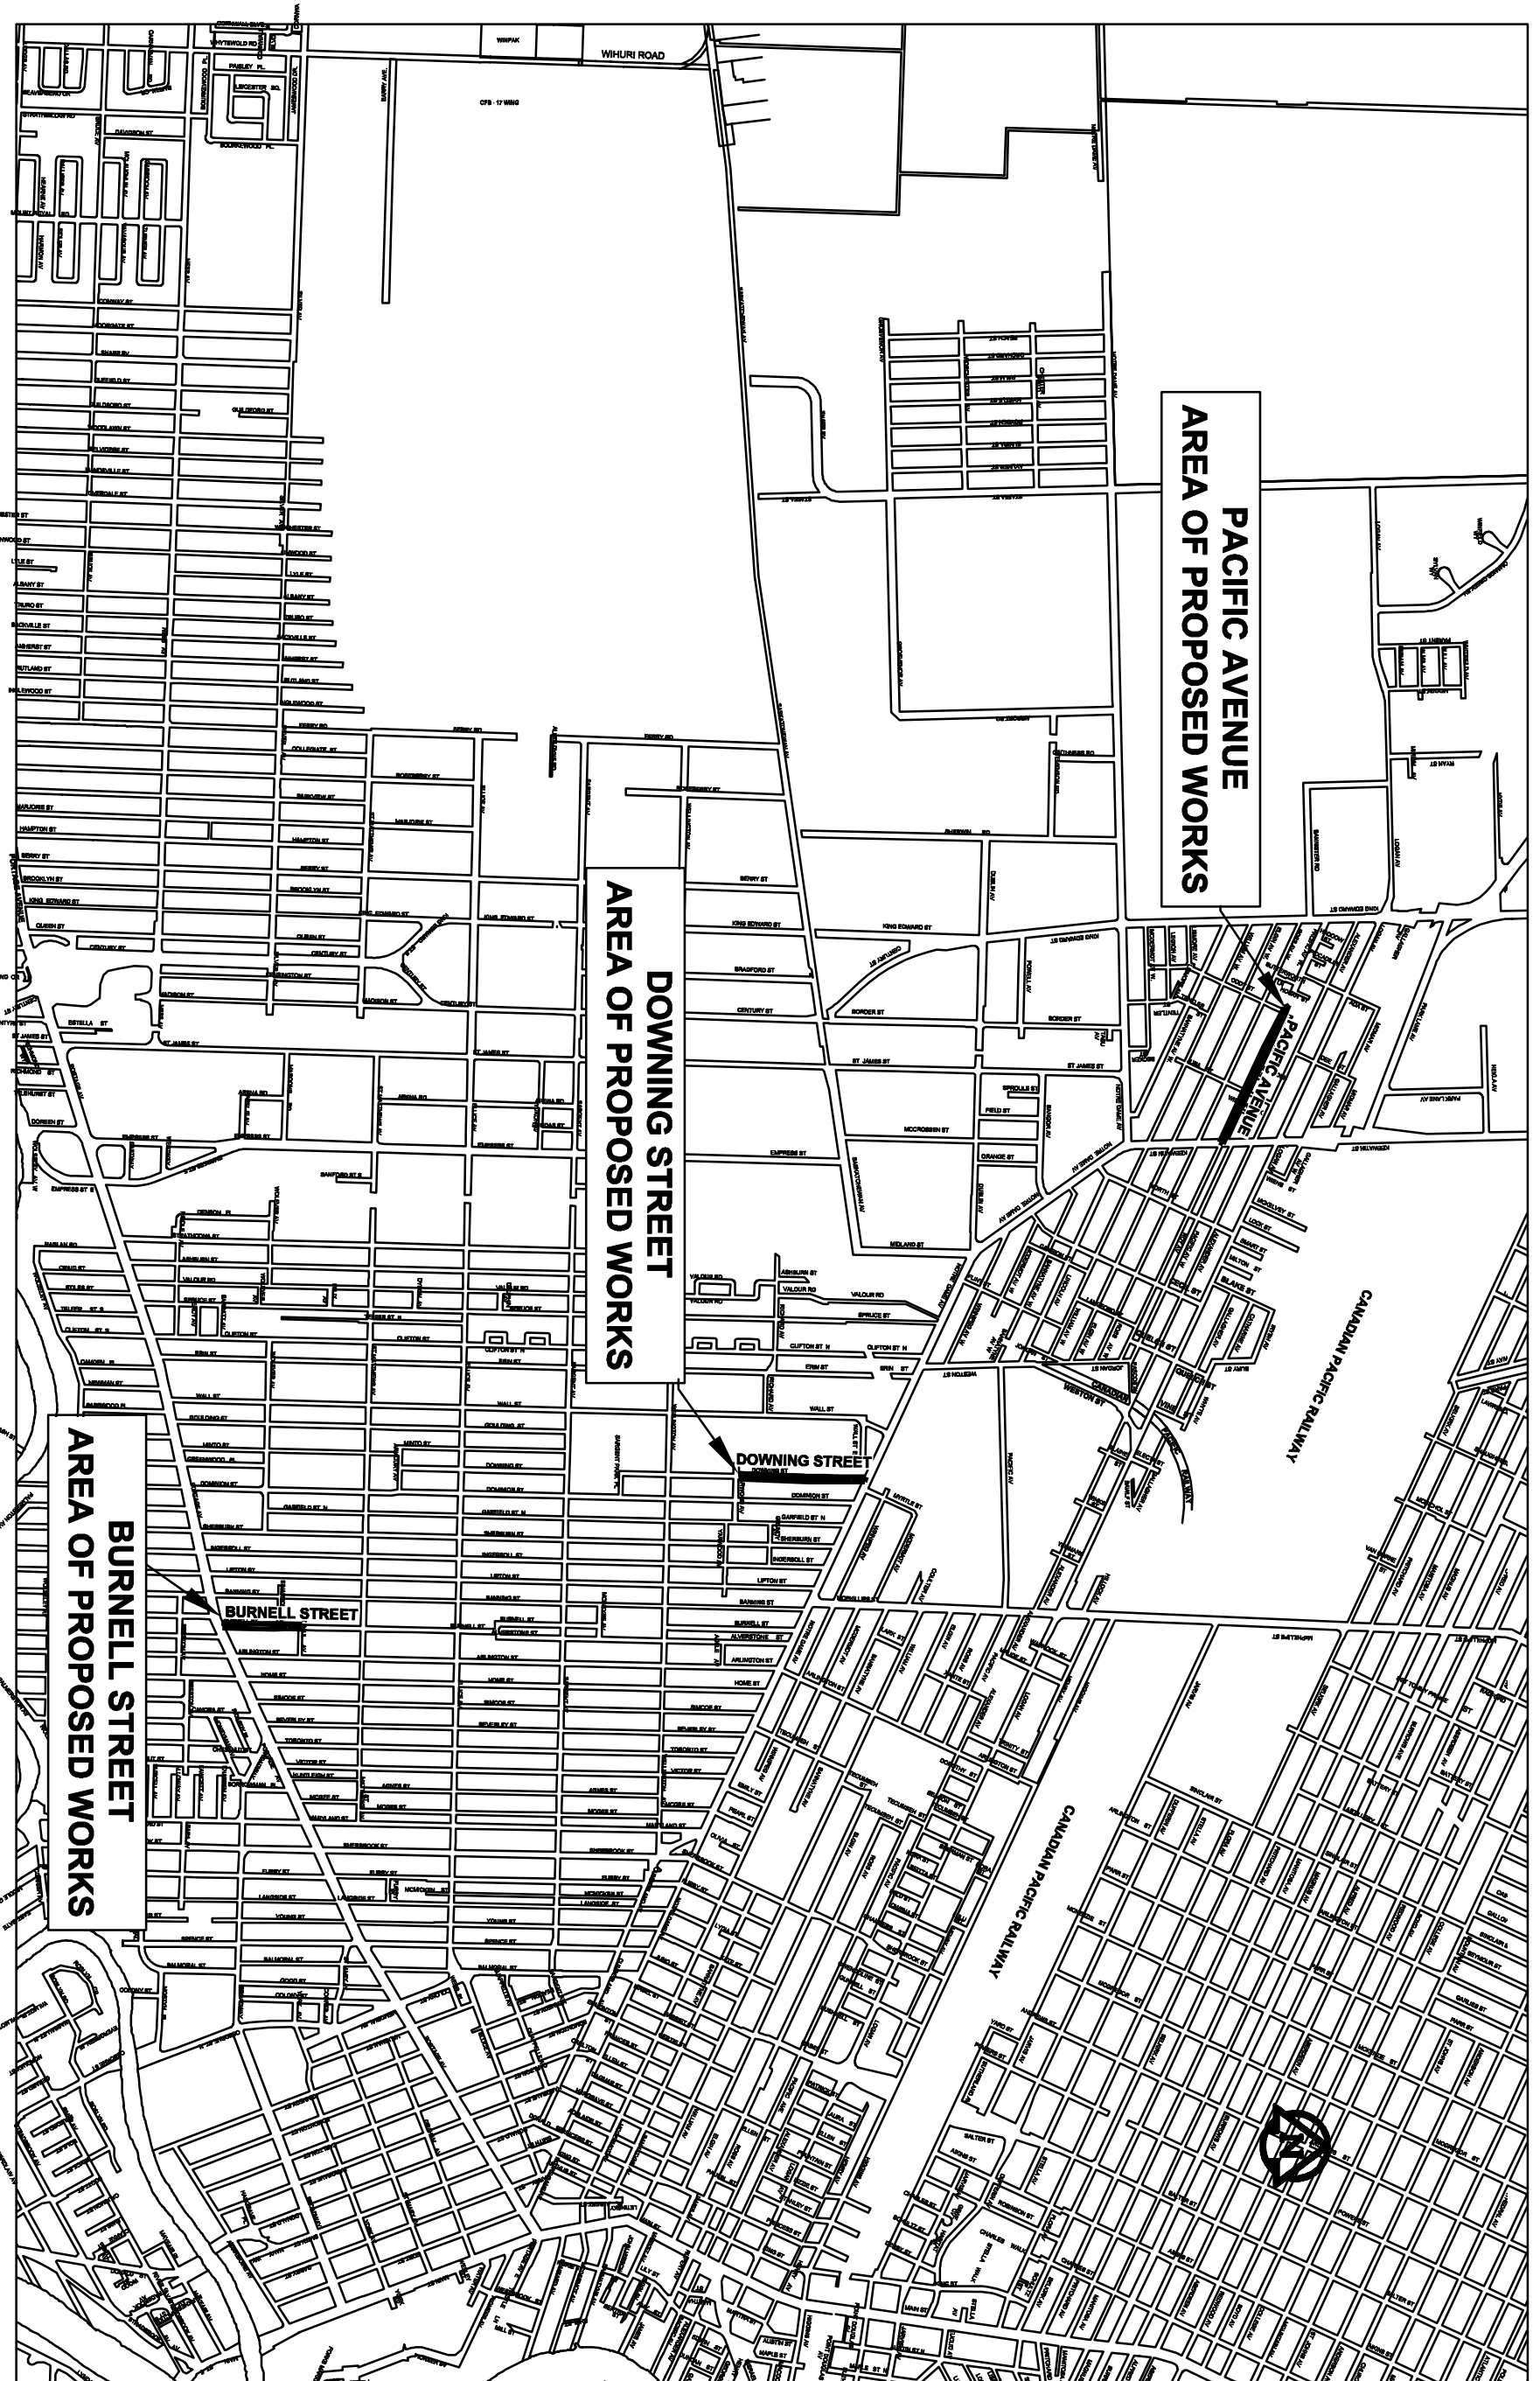

RELEASED FOR CONSTRUCTION BY:
 STREETS PROJECT COORDINATOR

DATE: MAR 30/15

COVER SHEET AND LOCATION PLAN	
CITY DRAWING NO.	NA
REV	0
CONSULTANT NO.	CT-00.dwg