

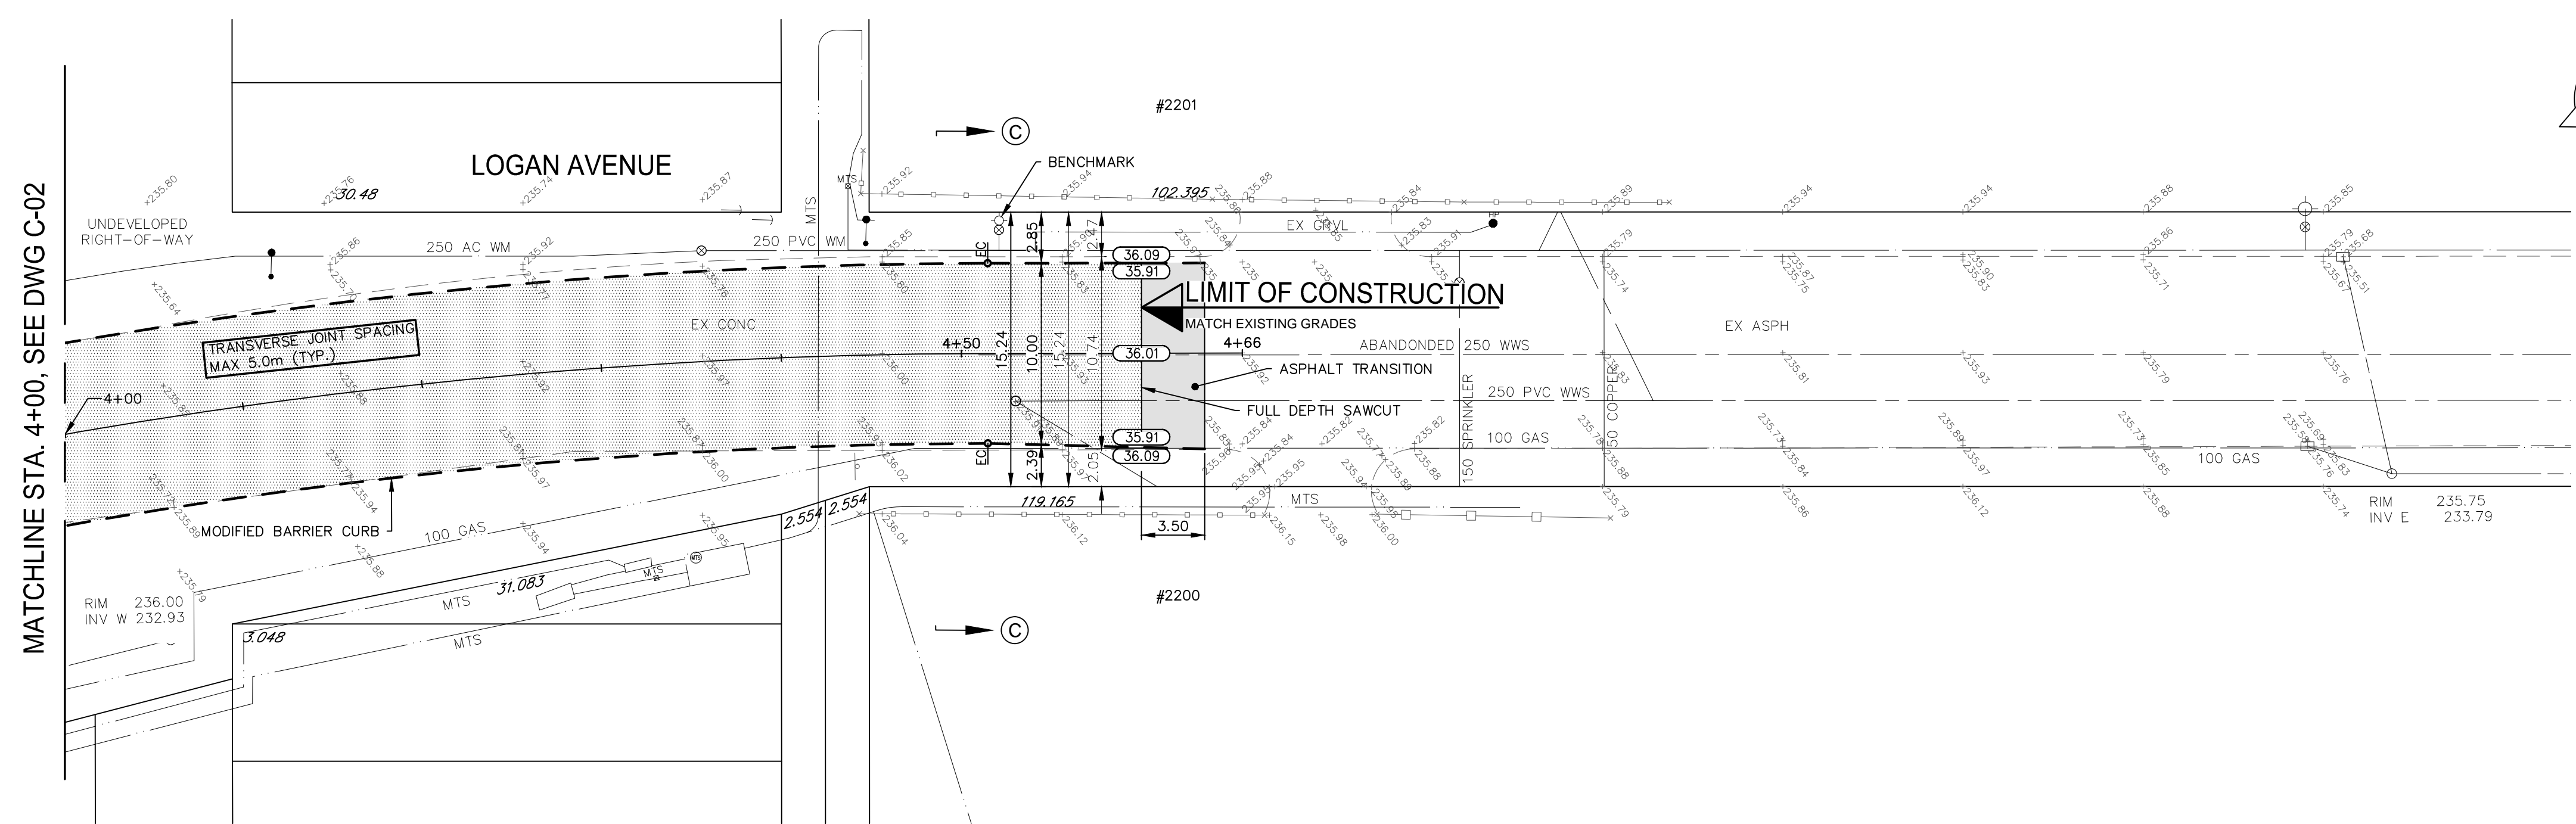
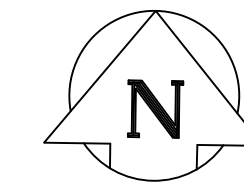


Mar 13, 2015 - 5:23pm
 C:\Users\m351819\OneDrive\Projects\2015\Local Streets and Alley Renewal Program\15-R-07\MM\Drawings\Construction\Drawings\Reconstruction\551416_C01-C03\03 Logan Ave Plan\Recon\20150312.dwg - tab.03

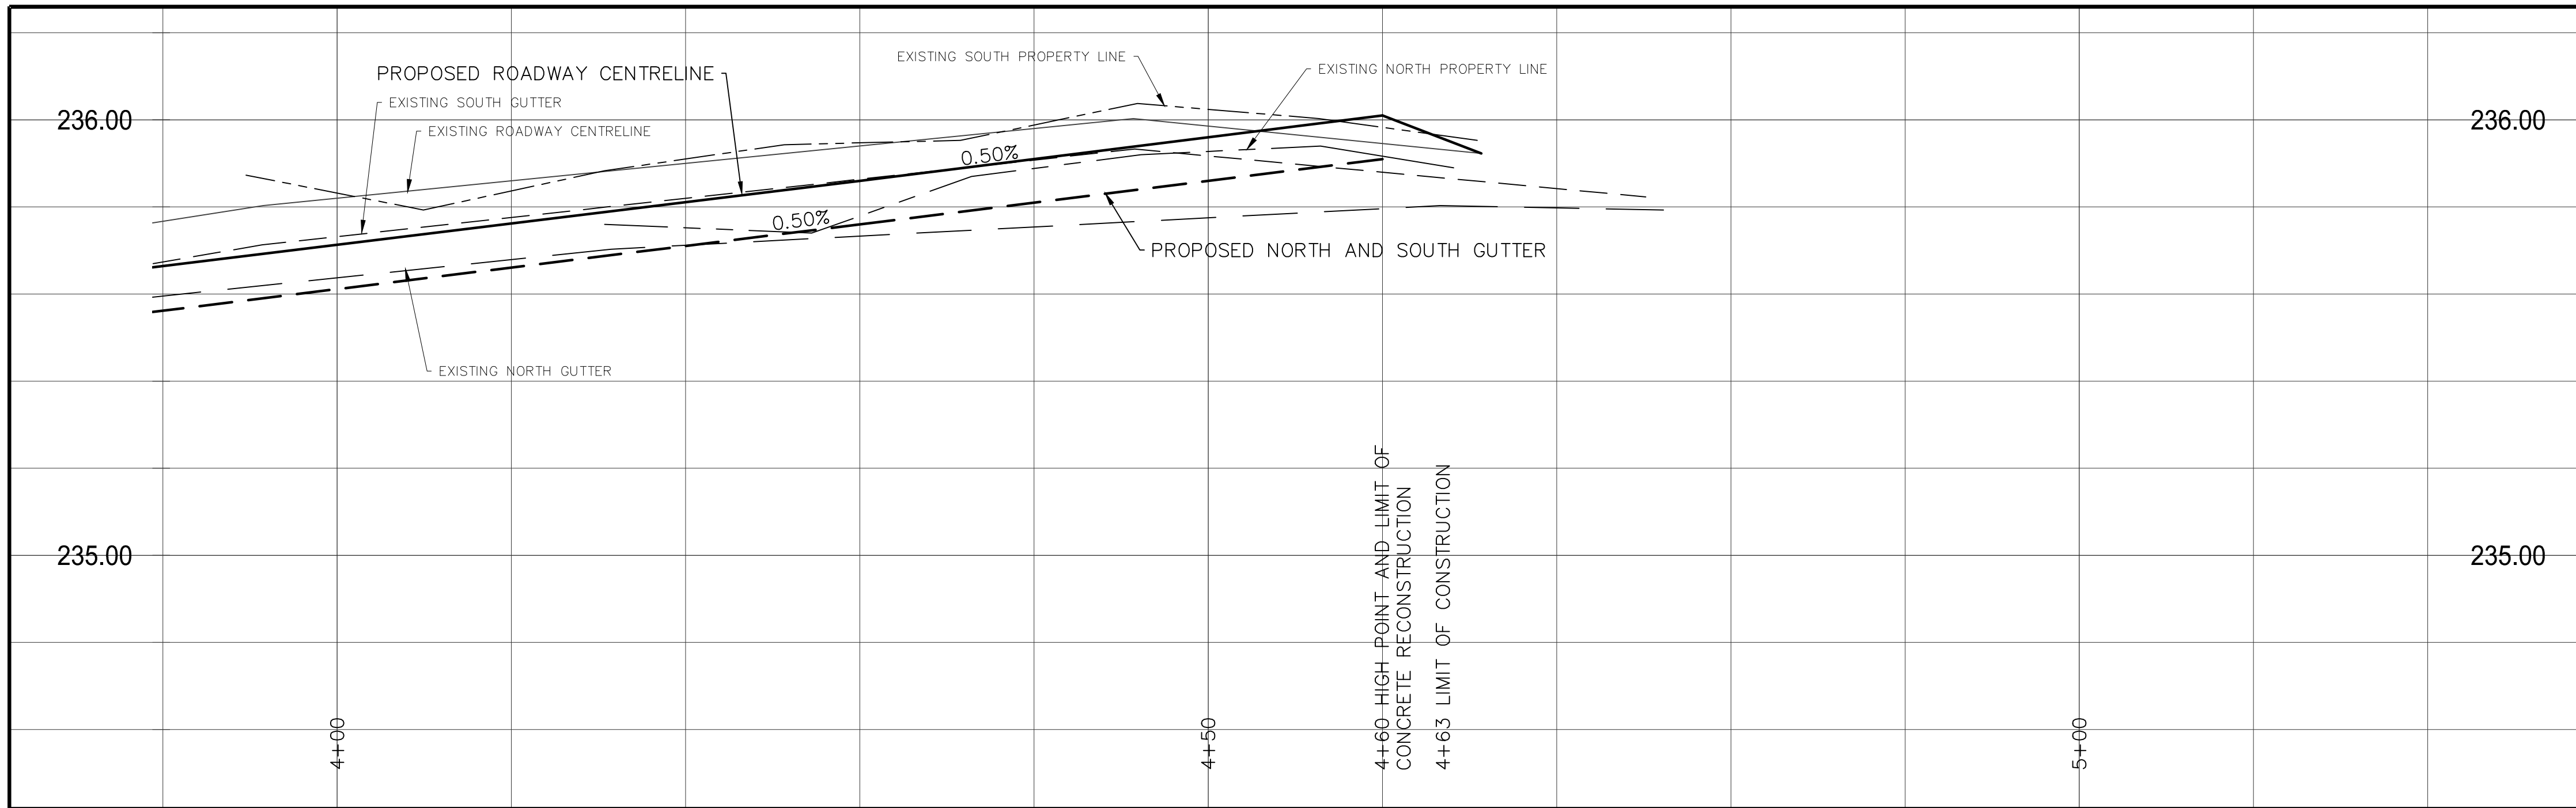

NOTE:
 These design documents are prepared solely for the use by the party with whom the design professional has entered into a contract and there are no representations of any kind made by the design professional to any party with whom the design professional has not entered into a contract.

EXISTING	LEGEND-PLAN	PROPOSED	EXISTING	LEGEND-PLAN	PROPOSED	EXISTING	LEGEND-PROFILE	PROPOSED
○	MANHOLE	●	—	ANCHOR	—	—	—	—
□	CATCH BASIN	■	—	CIVIC ADDRESS	—	—	—	—
△	CURB INLET	▽	—	#111	—	—	—	—
◇	UTILITIES ADJUSTED	△ □ ○	—	—	—	—	—	—
⊥	PLUG	⊥	—	—	—	—	—	—
⊕	HYDRANT	◆	—	—	—	—	—	—
⊗	VALVE	⊗	—	—	—	—	—	—
⊙	CURB STOP	⊙	—	—	—	—	—	—
—	GROUND GRADE	—	—	—	—	—	—	—
—	PAVEMENT GRADE	—	—	—	—	—	—	—
—	LOT GRADE	—	—	—	—	—	—	—
—	EXISTING	—	—	—	—	—	—	—
—	PROPOSED	—	—	—	—	—	—	—
—	EXISTING	—	—	—	—	—	—	—
—	PROPOSED	—	—	—	—	—	—	—

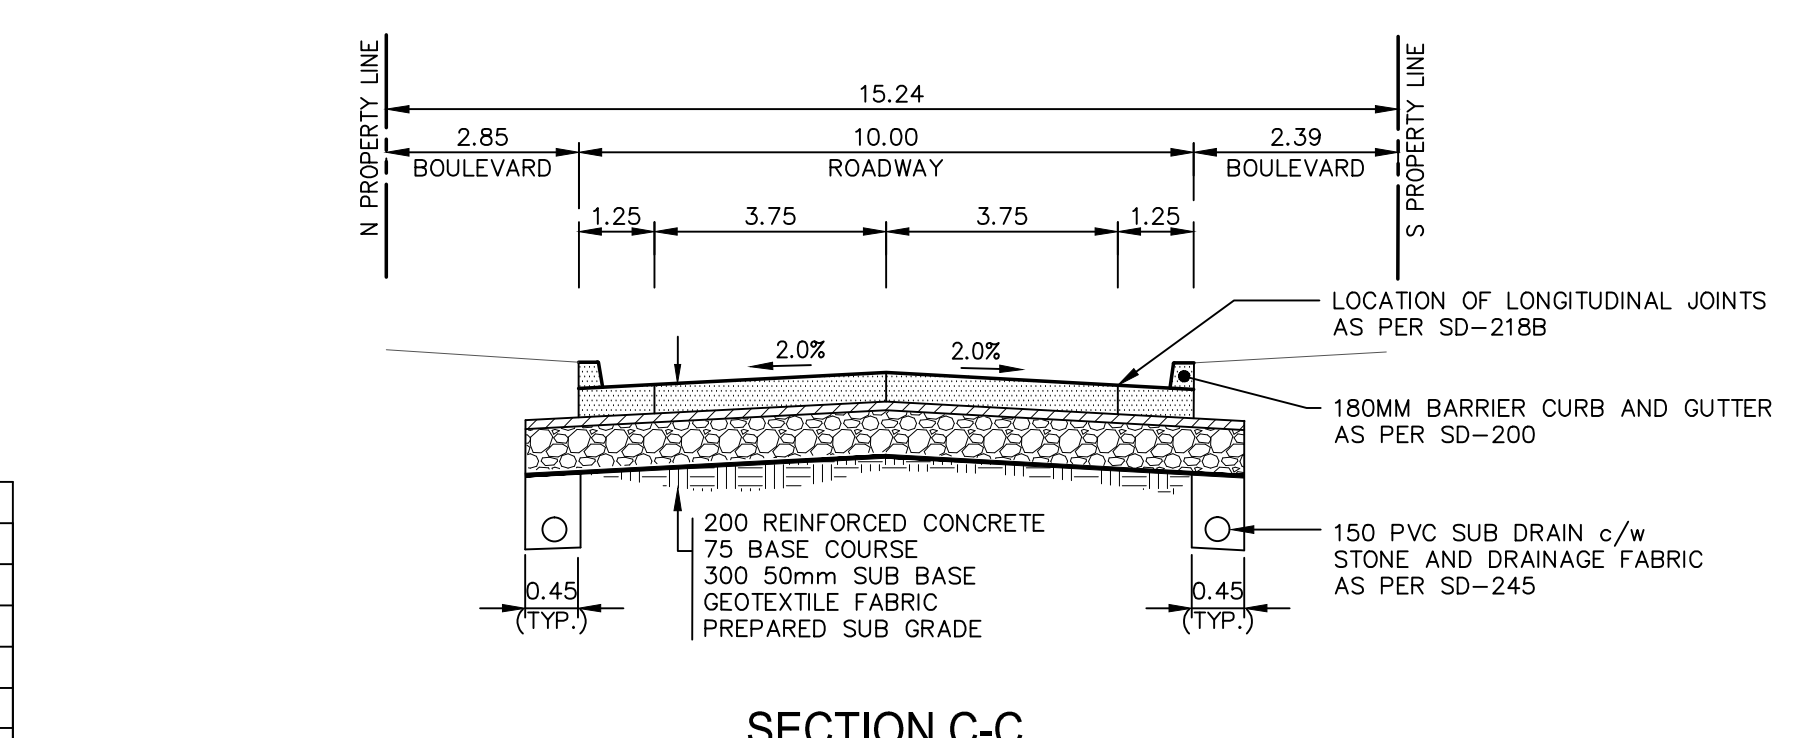

LOCATIONS APPROVED UNDERGROUND STRUCTURES

SIGNED BY: _____ DATE: _____

SUPV U/G STRUCTURES _____ DATE _____

LOCATION OF UNDERGROUND STRUCTURES AS SHOWN ARE BASED ON THE BEST INFORMATION AVAILABLE BUT NO GUARANTEE IS GIVEN THAT ALL EXISTING UTILITIES ARE SHOWN OR THAT THE GIVEN LOCATIONS ARE EXACT CONFIRMATION OF EXISTENCE AND EXACT LOCATION OF ALL SERVICES MUST BE OBTAINED FROM THE INDIVIDUAL UTILITIES BEFORE PROCEEDING

NO.	REVISIONS	DATE	BY
B	ISSUED FOR TENDER	17.03.15	SDG
A	ISSUED TO U/G STRUCTURES FOR REVIEW	09.02.15	SDG

MMM GROUP

DESIGNED BY: RMB
 DRAWN BY: HK/VA

CHECKED BY: RMB
 APPROVED BY: -

RELEASED FOR CONSTRUCTION

HOR. SCALE: 1:250
 VERTICAL: 1:10

DATE: 17-NOV-2014

ENGINEER'S SEAL

R.M. BORODY
 Member
 6179
 REGISTERED PROFESSIONAL ENGINEER

CONSULTANT ACAD DWG. NO.
 5514116-C-03

THE CITY OF WINNIPEG
 PUBLIC WORKS DEPARTMENT
 ENGINEERING DIVISION

2015 STREET RENEWAL PROGRAM
 LOGAN AVENUE - OMANDS CREEK BOULEVARD TO 2200 LOGAN AVENUE

PAVEMENT RECONSTRUCTION
 STA. 4+00 TO STA. 4+63

CITY DRAWING NUMBER
 SHEET 3 OF 13

BID NO.
 23-2015

METRIC
 WHOLE NUMBERS INDICATE MILLIMETRES
 DECIMALIZED NUMBERS INDICATE METRES

APEGM
 Certificate of Authorization
 MMM Group Limited
 No. 4531

- NOTES:
- ALL WORK AND MATERIALS TO BE IN ACCORDANCE WITH THE LATEST REVISION OF THE CITY OF WINNIPEG STANDARD CONSTRUCTION SPECIFICATIONS.
 - ALL ROADWAY DIMENSIONS SHOWN ARE TO BACK OF CURB.
 - ALL BOULEVARDS TO BE SODDED UNLESS OTHERWISE NOTED.
 - ADD 200.00 TO ALL ELEVATIONS TO OBTAIN GEODETIC ELEVATION.
 - CURB 180mm HEIGHT UNLESS OTHERWISE NOTED.