




1 PUMP CONTROL PANEL PNL-A510 MOUNTING DETAIL
E0002 SCALE N.T.S.
COORDINATE EXACT LOCATION WITH OWNER

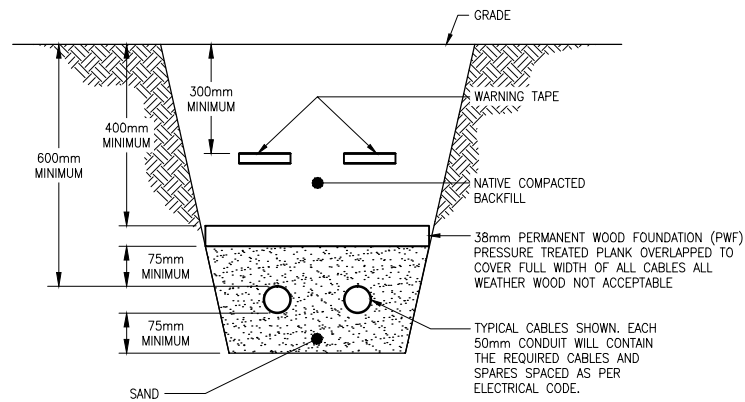

2 TRENCH DETAIL
E0002 SCALE N.T.S.

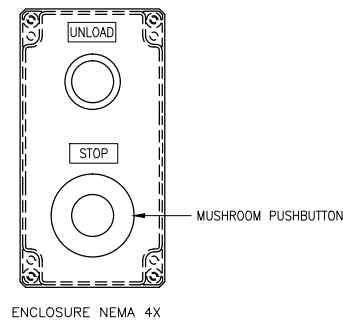


4 REMOTE PUMP (P-A501 & P-A502) CONTROL
E0002 SCALE N.T.S.

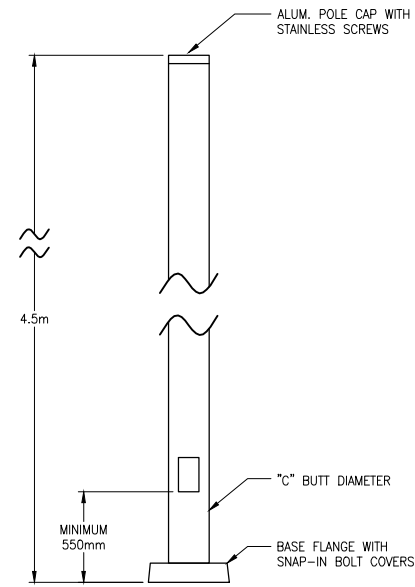


5 POLE LIGHTING DETAIL
E0002 SCALE N.T.S.

HAPCO 15' ALUMINUM POLE (SSA15B4-4) COMPLETE WITH REQUIRED INSTALLATION KIT (ANCHOR BOLTS, FULL BASE COVER, ETC.) LIGHTING POLE COLOUR SHALL BE BROWN OR APPROVED EQUIVALENT FROM MANUFACTURER'S STANDARD PRODUCT COLOURS. LITHONIA LIGHTING D-SERIES POLE MOUNT LED FIXTURE DSXWPM LED 20C 1000 40K 15M 120 SPUMBA PE.

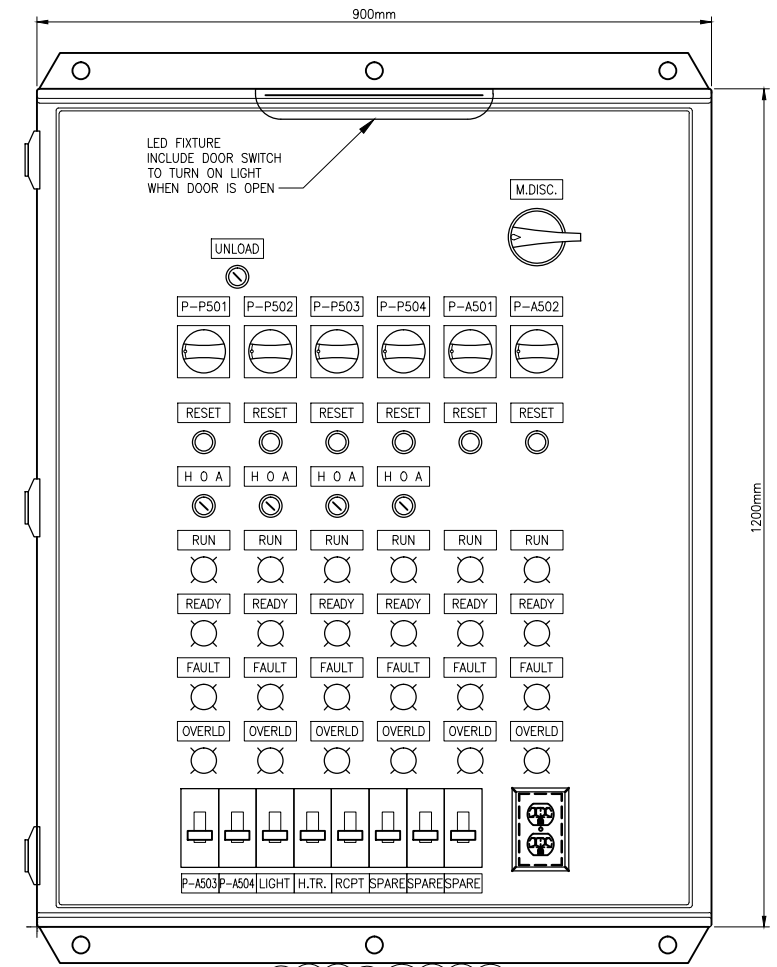

3 PANEL PNL-A510 ENCLOSURE DETAIL
E0002 SCALE N.T.S.

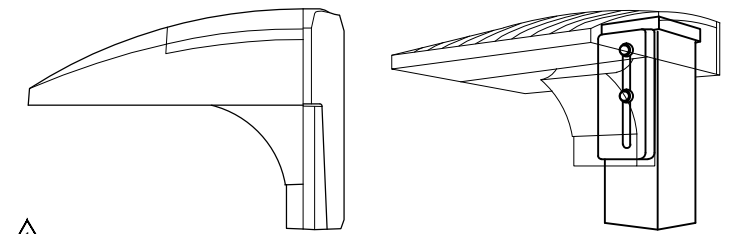

6 LIGHTING MOUNTING DETAIL
E0002 SCALE N.T.S.

BID OPPORTUNITY NO. 231-2015

DRAWING NUMBER	REFERENCE DRAWINGS

AECOM
Certificate of Authorization
AECOM Canada Ltd.
No. 4671 Date: 15/04/09

LOCATION APPROVED
UNDERGROUND STRUCTURES

SUPR. U/G STRUCTURES COMMITTEE	DATE

NOTE:
LOCATION OF UNDERGROUND STRUCTURES AS SHOWN ARE BASED ON THE BEST INFORMATION AVAILABLE. BUT NO GUARANTEE IS GIVEN THAT ALL EXISTING UTILITIES ARE SHOWN OR THAT THE GIVEN LOCATIONS ARE EXACT. CONFIRMATION OF EXISTENCE AND EXACT LOCATION OF ALL SERVICES MUST BE OBTAINED FROM THE INDIVIDUAL UTILITIES BEFORE PROCEEDING WITH CONSTRUCTION.

NO.	REVISIONS	DATE	BY
1	ISSUED FOR ADDENDUM No. 1	15/05/14	DRL
0	ISSUED FOR TENDER, BID OPP. 231-2015	15/04/13	RC

AECOM

DESIGNED BY	RB	CHECKED BY	
DRAWN BY	RC	APPROVED BY	
HOR. SCALE	NTS	RELEASED FOR CONSTRUCTION	
VERT. SCALE			
DATE		DATE	

PROFESSIONAL'S SEAL

ORIGINAL SIGNED BY

R. BOGDANOV

15/04/09

CONSULTANT DRAWING NO.

E0002

THE CITY OF WINNIPEG
WATER AND WASTE DEPARTMENT

SHOAL LAKE
INTAKE FUEL STORAGE AND
DELIVERY SYSTEM REHABILITATION
ELECTRICAL
SCHEDULE & DETAILS

SHEET 19 OF 23

CITY DRAWING NUMBER

REV

1-0600A-E0002-001 1