


NOTE: These design documents are prepared solely for the use by the party with whom the design professional has entered into a contract and there are no representations of any kind made by the design professional to any party with whom the design professional has not entered into a contract.

LEGEND-PLAN	PROPOSED	EXISTING	LEGEND-PROFILE	PROPOSED	EXISTING
WATER MAIN	—	—	ANCHOR	—	—
LAND DRAINAGE SEWER	—	—	#111 CIVIC ADDRESS	—	—
WASTE WATER SEWER	—	—	IRON BAR	—	—
HYDRO	—	—	HYDRO POLE & LIGHT STANDARD	—	—
M.T.S.	—	—	LIGHT STANDARD	—	—
GAS	—	—	HYDRO POLE	—	—
SIGNALS	—	—	CURB RAMP	—	—
MANHOLE	●	●	EDGE OF SIDEWALK	—	—
CATCH BASIN	■	■	PROPERTY LINE	—	—
CURB INLET	▽	▽	EDGE OF ASPHALT	—	—
UTILITIES ADJUSTED	△ □ ○	△ □ ○	MODIFIED BARRIER CURB	—	—
PLUG	⌋	⌋	MODIFIED BARRIER CURB & GUTTER	—	—
HYDRANT	◆	◆	BARRIER CURB	—	—
VALVE	⊗	⊗	BARRIER CURB & GUTTER	—	—
CURB STOP	⊕	⊕	EDGE OF CONCRETE	—	—
GROUND GRADE	—	—	ROADWAY CENTRE LINE	—	—
PAVEMENT GRADE	—	—	WEST GUTTER	—	—
LOT GRADE	—	—	EAST GUTTER	—	—
EXISTING	—	—	WEST BACK OF SIDEWALK	—	—
LEGEND-PLAN	PROPOSED	EXISTING	LEGEND-PROFILE	PROPOSED	EXISTING

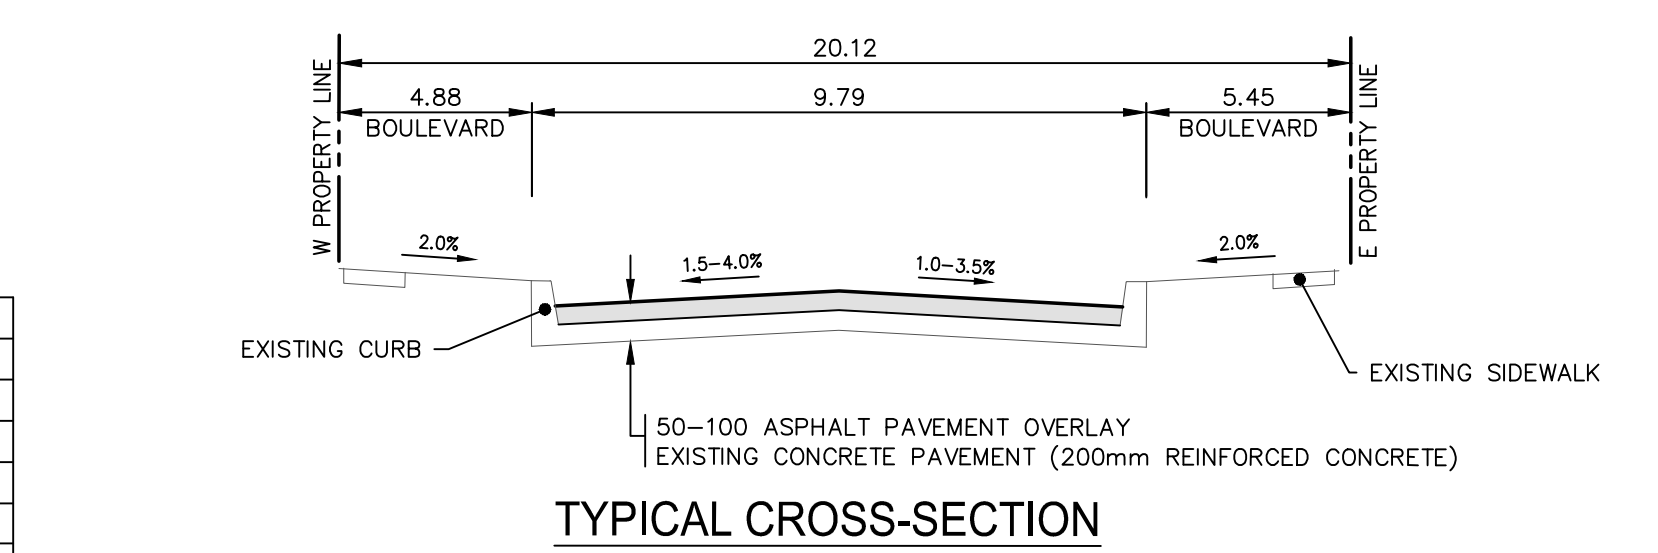

**LOCATIONS APPROVED UNDERGROUND STRUCTURES**

SIGNED BY: \_\_\_\_\_ DATE: \_\_\_\_\_

NO. REVISIONS

NO.	REVISIONS	DATE	BY
B	ISSUED FOR TENDER	16.03.15	SDG
A	ISSUED TO U/G STRUCTURES FOR REVIEW	19.02.15	SDG


- NOTES:**
- ALL WORK AND MATERIALS TO BE IN ACCORDANCE WITH THE LATEST REVISION OF THE CITY OF WINNIPEG STANDARD CONSTRUCTION SPECIFICATIONS.
  - ALL ROADWAY DIMENSIONS SHOWN ARE TO BACK OF CURB.
  - BOULEVARD RESTORATION TO BE SOO UNLESS OTHERWISE NOTED.
  - ADD 200.00 TO ELEVATIONS TO OBTAIN GEODETIC ELEVATION.
  - CURB 180MM REVEAL UNLESS OTHERWISE NOTED.
  - ALL PRIVATE WALKWAYS TO BE ADJUSTED TO NEW TOP OF CURB ELEVATION, AS REQUIRED.
  - ADDITIONAL SIDEWALK RENEWALS, JOINT AND SLAB REPAIRS WILL BE IDENTIFIED PRIOR TO COMMENCING WORK ON THE PROJECT.

**METRIC**  
WHOLE NUMBERS INDICATE MILLIMETRES  
DECIMALIZED NUMBERS INDICATE METRES



**MMM GROUP**

DESIGNED BY: RE  
DRAWN BY: TR/HK  
CHECKED BY: SDG  
APPROVED BY: -  
RELEASED FOR CONSTRUCTION: -  
DATE: 11-NOV-2014

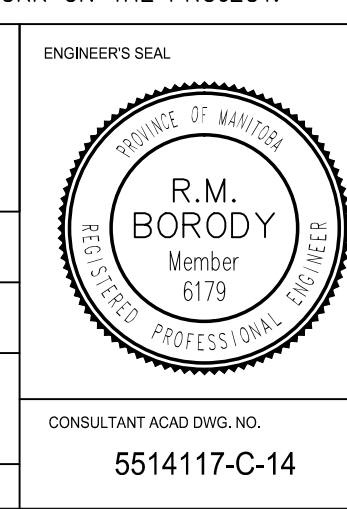

**THE CITY OF WINNIPEG**  
PUBLIC WORKS DEPARTMENT  
ENGINEERING DIVISION

2015 STREET RENEWAL PROGRAM

RUE DES MEURONS - CARRIERE AVENUE TO HORACE STREET  
STA. 6+30 TO STA. 8+10

BID NO. 24-2015

Mar 12, 2015 - 11:39am  
 C:\Users\jborody\Documents\Drawings\Rehabilitation\554117-C11-C15 Rue Meurons Plan & Profile\_20150312.dwg - lbc.04