



THE CITY OF WINNIPEG

BID OPPORTUNITY

BID OPPORTUNITY NO. 249-2015

2015 WATERMAIN RENEWALS – CONTRACT NO. 1

TABLE OF CONTENTS

PART A - BID SUBMISSION

Form A: Bid	1
Form B: Prices	4
Form G1: Bid Bond and Agreement to Bond	15
Form G2: Irrevocable Standby Letter of Credit and Undertaking	17

PART B - BIDDING PROCEDURES

B1. Contract Title	1
B2. Submission Deadline	1
B3. Site Investigation	1
B4. Enquiries	1
B5. Confidentiality	1
B6. Addenda	2
B7. Substitutes	2
B8. Bid Components	3
B9. Bid	4
B10. Prices	4
B11. Qualification	4
B12. Bid Security	5
B13. Opening of Bids and Release of Information	6
B14. Irrevocable Bid	7
B15. Withdrawal of Bids	7
B16. Evaluation of Bids	7
B17. Award of Contract	8

PART C - GENERAL CONDITIONS

C0. General Conditions	1
------------------------	---

PART D - SUPPLEMENTAL CONDITIONS

General

D1. General Conditions	1
D2. Scope of Work	1
D3. Contract Administrator	1
D4. Contractor's Supervisor	1
D5. Ownership of Information, Confidentiality and Non Disclosure	1
D6. Notices	2
D7. Furnishing of Documents	2

Submissions

D8. Authority to Carry on Business	2
D9. Safe Work Plan	2
D10. Insurance	3
D11. Performance Security	3
D12. Subcontractor List	4
D13. Detailed Work Schedule	4

Schedule of Work

D14. Commencement	4
D15. Critical Stages	4
D16. Substantial Performance	5
D17. Total Performance	5
D18. Liquidated Damages	5
D19. Scheduled Maintenance	5

Control of Work

D20. Job Meetings	6
D21. Traffic Control and Maintenance of Access	6

D22. Prime Contractor – The Workplace Safety and Health Act (Manitoba)	7
D23. The Workplace Safety and Health Act (Manitoba) – Qualifications	7
Measurement and Payment	
D24. Payment	8
D25. Water Use on City of Winnipeg Construction Projects	8
Warranty	
D26. Warranty	8
Form H1: Performance Bond	9
Form H2: Irrevocable Standby Letter of Credit	11
Form J: Subcontractor List	13

PART E - SPECIFICATIONS

General

E1. Applicable Specifications and Drawings	1
--	---

General Requirements

E2. Provisional Items	1
E3. Protection of Existing trees	2
E4. Restorations	2
E5. Partial Slab Patches	2
E6. Miscellaneous Concrete Slab Renewals – Sidewalks	2
E7. Water Service Interruptions to Businesses, Apartment Buildings	3
E8. Watermain renewal on enfield Crescent	3
E9. Concrete Curb Renewals	3
E10. Connecting to Existing Water Services	3
E11. Street Light Cable	3
E12. Pre-Insulated Watermain Piping	4

PART F - SECURITY CLEARANCE

F1. Security Clearance	1
------------------------	---

APPENDIX A – TRAFFIC MANAFEMENT PLANS

PART B - BIDDING PROCEDURES

B1. CONTRACT TITLE

B1.1 2015 WATERMAIN RENEWALS – CONTRACT NO. 1

B2. SUBMISSION DEADLINE

B2.1 The Submission Deadline is 12:00 noon Winnipeg time, April 8, 2015.

B2.2 Bids determined by the Manager of Materials to have been received later than the Submission Deadline will not be accepted and will be returned upon request.

B2.3 The Contract Administrator or the Manager of Materials may extend the Submission Deadline by issuing an addendum at any time prior to the time and date specified in B2.1.

B3. SITE INVESTIGATION

B3.1 Further to C3.1, the Bidder may view the Site without making an appointment.

B4. ENQUIRIES

B4.1 All enquiries shall be directed to the Contract Administrator identified in D3.1.

B4.2 If the Bidder finds errors, discrepancies or omissions in the Bid Opportunity, or is unsure of the meaning or intent of any provision therein, the Bidder shall notify the Contract Administrator of the error, discrepancy or omission, or request a clarification as to the meaning or intent of the provision at least five (5) Business Days prior to the Submission Deadline.

B4.3 Responses to enquiries which, in the sole judgment of the Contract Administrator, require a correction to or a clarification of the Bid Opportunity will be provided by the Contract Administrator to all Bidders by issuing an addendum.

B4.4 Responses to enquiries which, in the sole judgment of the Contract Administrator, do not require a correction to or a clarification of the Bid Opportunity will be provided by the Contract Administrator only to the Bidder who made the enquiry.

B4.5 The Bidder shall not be entitled to rely on any response or interpretation received pursuant to B4 unless that response or interpretation is provided by the Contract Administrator in writing.

B5. CONFIDENTIALITY

B5.1 Information provided to a Bidder by the City or acquired by a Bidder by way of further enquiries or through investigation is confidential. Such information shall not be used or disclosed in any way without the prior written authorization of the Contract Administrator. The use and disclosure of the confidential information shall not apply to information which:

- (a) was known to the Bidder before receipt hereof; or
- (b) becomes publicly known other than through the Bidder; or
- (c) is disclosed pursuant to the requirements of a governmental authority or judicial order.

B5.2 The Bidder shall not make any statement of fact or opinion regarding any aspect of the Bid Opportunity to the media or any member of the public without the prior written authorization of the Contract Administrator.

B6. ADDENDA

- B6.1 The Contract Administrator may, at any time prior to the Submission Deadline, issue addenda correcting errors, discrepancies or omissions in the Bid Opportunity, or clarifying the meaning or intent of any provision therein.
- B6.2 The Contract Administrator will issue each addendum at least two (2) Business Days prior to the Submission Deadline, or provide at least two (2) Business Days by extending the Submission Deadline.
- B6.2.1 Addenda will be available on the Bid Opportunities page at The City of Winnipeg, Corporate Finance, Materials Management Division website at <http://www.winnipeg.ca/matmgt/bidopp.asp>
- B6.2.2 The Bidder is responsible for ensuring that he/she has received all addenda and is advised to check the Materials Management Division website for addenda regularly and shortly before the Submission Deadline, as may be amended by addendum.
- B6.3 The Bidder shall acknowledge receipt of each addendum in Paragraph 10 of Form A: Bid. Failure to acknowledge receipt of an addendum may render a Bid non-responsive.

B7. SUBSTITUTES

- B7.1 The Work is based on the Plant, Materials and methods specified in the Bid Opportunity.
- B7.2 Substitutions shall not be allowed unless application has been made to and prior approval has been granted by the Contract Administrator in writing.
- B7.3 Requests for approval of a substitute will not be considered unless received in writing by the Contract Administrator at least five (5) Business Days prior to the Submission Deadline.
- B7.4 The Bidder shall ensure that any and all requests for approval of a substitute:
- (a) provide sufficient information and details to enable the Contract Administrator to determine the acceptability of the Plant, Material or method as either an approved equal or alternative;
 - (b) identify any and all changes required in the applicable Work, and all changes to any other Work, which would become necessary to accommodate the substitute;
 - (c) identify any anticipated cost or time savings that may be associated with the substitute;
 - (d) certify that, in the case of a request for approval as an approved equal, the substitute will fully perform the functions called for by the general design, be of equal or superior substance to that specified, is suited to the same use and capable of performing the same function as that specified and can be incorporated into the Work, strictly in accordance with the proposed work schedule and the dates specified in the Supplemental Conditions for Substantial Performance and Total Performance;
 - (e) certify that, in the case of a request for approval as an approved alternative, the substitute will adequately perform the functions called for by the general design, be similar in substance to that specified, is suited to the same use and capable of performing the same function as that specified and can be incorporated into the Work, strictly in accordance with the proposed work schedule and the dates specified in the Supplemental Conditions for Substantial Performance and Total Performance.
- B7.5 The Contract Administrator, after assessing the request for approval of a substitute, may in his/her sole discretion grant approval for the use of a substitute as an "approved equal" or as an "approved alternative", or may refuse to grant approval of the substitute.
- B7.6 The Contract Administrator will provide a response in writing, at least two (2) Business Days prior to the Submission Deadline, to the Bidder who requested approval of the substitute.

- B7.6.1 The Contract Administrator will issue an Addendum, disclosing the approved materials, equipment, methods and products to all potential Bidders. The Bidder requesting and obtaining the approval of a substitute shall be responsible for disseminating information regarding the approval to any person or persons he/she wishes to inform.
- B7.7 If the Contract Administrator approves a substitute as an “approved equal”, any Bidder may use the approved equal in place of the specified item.
- B7.8 If the Contract Administrator approves a substitute as an “approved alternative”, any Bidder bidding that approved alternative may base his/her Total Bid Price upon the specified item but may also indicate an alternative price based upon the approved alternative. Such alternatives will be evaluated in accordance with B16.
- B7.9 No later claim by the Contractor for an addition to the Total Bid Price because of any other changes in the Work necessitated by the use of an approved equal or an approved alternative will be considered.
- B7.10 Notwithstanding B7.2 to B7.9, and in accordance with B8.6 deviations inconsistent with the Bid Opportunity document shall be evaluated in accordance with B16.1(a).

B8. BID COMPONENTS

- B8.1 The Bid shall consist of the following components:
- (a) Form A: Bid;
 - (b) Form B: Prices;
 - (c) Bid Security
 - (i) Form G1: Bid Bond and Agreement to Bond, or
Form G2: Irrevocable Standby Letter of Credit and Undertaking, or
a certified cheque or draft;
- B8.2 Further to B8.1, the Bidder should include the written correspondence from the Contract Administrator approving a substitute in accordance with B7.
- B8.3 All components of the Bid shall be fully completed or provided, and submitted by the Bidder no later than the Submission Deadline, with all required entries made clearly and completely, to constitute a responsive Bid.
- B8.4 The Bid shall be submitted enclosed and sealed in an envelope clearly marked with the Bid Opportunity number and the Bidder's name and address.
- B8.4.1 Samples or other components of the Bid which cannot reasonably be enclosed in the envelope may be packaged separately, but shall be clearly marked with the Bid Opportunity number, the Bidder's name and address, and an indication that the contents are part of the Bidder's Bid.
- B8.5 Bidders are advised not to include any information/literature except as requested in accordance with B8.1.
- B8.6 Bidders are advised that inclusion of terms and conditions inconsistent with the Bid Opportunity document, including the General Conditions, will be evaluated in accordance with B16.1(a).
- B8.7 Bids submitted by facsimile transmission (fax) or internet electronic mail (e-mail) will not be accepted.
- B8.8 Bids shall be submitted to:
- The City of Winnipeg
Corporate Finance Department
Materials Management Division
185 King Street, Main Floor

Winnipeg MB R3B 1J1

B9. BID

B9.1 The Bidder shall complete Form A: Bid, making all required entries.

B9.2 Paragraph 2 of Form A: Bid shall be completed in accordance with the following requirements:

- (a) if the Bidder is a sole proprietor carrying on business in his/her own name, his/her name shall be inserted;
- (b) if the Bidder is a partnership, the full name of the partnership shall be inserted;
- (c) if the Bidder is a corporation, the full name of the corporation shall be inserted;
- (d) if the Bidder is carrying on business under a name other than his/her own, the business name and the name of every partner or corporation who is the owner of such business name shall be inserted.

B9.2.1 If a Bid is submitted jointly by two or more persons, each and all such persons shall identify themselves in accordance with B9.2.

B9.3 In Paragraph 3 of Form A: Bid, the Bidder shall identify a contact person who is authorized to represent the Bidder for purposes of the Bid.

B9.4 Paragraph 12 of Form A: Bid shall be signed in accordance with the following requirements:

- (a) if the Bidder is a sole proprietor carrying on business in his/her own name, it shall be signed by the Bidder;
- (b) if the Bidder is a partnership, it shall be signed by the partner or partners who have authority to sign for the partnership;
- (c) if the Bidder is a corporation, it shall be signed by its duly authorized officer or officers and the corporate seal, if the corporation has one, should be affixed;
- (d) if the Bidder is carrying on business under a name other than his/her own, it shall be signed by the registered owner of the business name, or by the registered owner's authorized officials if the owner is a partnership or a corporation.

B9.4.1 The name and official capacity of all individuals signing Form A: Bid should be printed below such signatures.

B9.5 If a Bid is submitted jointly by two or more persons, the word "Bidder" shall mean each and all such persons, and the undertakings, covenants and obligations of such joint Bidders in the Bid and the Contract, when awarded, shall be both joint and several.

B10. PRICES

B10.1 The Bidder shall state a price in Canadian funds for each item of the Work identified on Form B: Prices.

B10.2 The quantities listed on Form B: Prices are to be considered approximate only. The City will use said quantities for the purpose of comparing Bids.

B10.3 The quantities for which payment will be made to the Contractor are to be determined by the Work actually performed and completed by the Contractor, to be measured as specified in the applicable Specifications.

B10.4 Payments to Non-Resident Contractors are subject to Non-Resident Withholding Tax pursuant to the Income Tax Act (Canada).

B11. QUALIFICATION

B11.1 The Bidder shall:

- (a) undertake to be in good standing under The Corporations Act (Manitoba), or properly registered under The Business Names Registration Act (Manitoba), or otherwise properly registered, licensed or permitted by law to carry on business in Manitoba; and
- (b) be financially capable of carrying out the terms of the Contract; and
- (c) have all the necessary experience, capital, organization, and equipment to perform the Work in strict accordance with the terms and provisions of the Contract.

B11.2 The Bidder and any proposed Subcontractor (for the portion of the Work proposed to be subcontracted to them) shall:

- (a) be responsible and not be suspended, debarred or in default of any obligations to the City. A list of suspended or debarred individuals and companies is available on the Information Connection page at The City of Winnipeg, Corporate Finance, Materials Management Division website at <http://www.winnipeg.ca/matmgt/debar.stm>

B11.3 The Bidder and/or any proposed Subcontractor (for the portion of the Work proposed to be subcontracted to them) shall:

- (a) have successfully carried out work similar in nature, scope and value to the Work; and
- (b) be fully capable of performing the Work required to be in strict accordance with the terms and provisions of the Contract; and
- (c) have a written workplace safety and health program if required pursuant to The Workplace Safety and Health Act (Manitoba);
- (d) upon request of the Contract Administrator, obtain Security Clearances in accordance with PART F - ;

B11.4 Further to B11.3(c), the Bidder shall, within five (5) Business Days of a request by the Contract Administrator, provide proof satisfactory to the Contract Administrator that the Bidder/Subcontractor has a workplace safety and health program meeting the requirements of The Workplace Safety and Health Act (Manitoba), by providing:

- (a) a copy of their valid Manitoba COR certificate and Letter of Good Standing (or Manitoba equivalency) as issued under the Certificate of Recognition (COR) Program administered by the Construction Safety Association of Manitoba or by the Manitoba Heavy Construction Association's WORKSAFELY™ COR™ Program; or
- (b) a copy of their valid Manitoba SECOR™ certificate and Letter of Good Standing (or Manitoba equivalency) as issued under the Small Employer Certificate of Recognition Program (SECOR™) administered by the Construction Safety Association of Manitoba or by the Manitoba Heavy Construction Association's WORKSAFELY™ COR™ Program; or
- (c) a report or letter to that effect from an independent reviewer acceptable to the City. (A list of acceptable reviewers and the review template are available on the Information Connection page at The City of Winnipeg, Corporate Finance, Materials Management Division website at <http://www.winnipeg.ca/matmgt/>).

B11.5 The Bidder shall submit, within three (3) Business Days of a request by the Contract Administrator, proof satisfactory to the Contract Administrator of the qualifications of the Bidder and of any proposed Subcontractor.

B11.6 The Bidder shall provide, on the request of the Contract Administrator, full access to any of the Bidder's equipment and facilities to confirm, to the Contract Administrator's satisfaction, that the Bidder's equipment and facilities are adequate to perform the Work.

B12. BID SECURITY

B12.1 The Bidder shall provide bid security in the form of:

- (a) a bid bond, in the amount of at least ten percent (10%) of the Total Bid Price, and agreement to bond of a company registered to conduct the business of a surety in

Manitoba, in the form included in the Bid Submission (Form G1: Bid Bond and Agreement to Bond); or

- (b) an irrevocable standby letter of credit, in the amount of at least ten percent (10%) of the Total Bid Price, and undertaking issued by a bank or other financial institution registered to conduct business in Manitoba and drawn on a branch located in Winnipeg, in the form included in the Bid Submission (Form G2: Irrevocable Standby Letter of Credit and Undertaking); or
- (c) a certified cheque or draft payable to "The City of Winnipeg", in the amount of at least fifty percent (50%) of the Total Bid Price, drawn on a bank or other financial institution registered to conduct business in Manitoba.

B12.1.1 If the Bidder submits alternative bids, the bid security shall be in the amount of the specified percentage of the highest Total Bid Price submitted.

B12.1.2 All signatures on bid securities shall be original.

B12.1.3 The Bidder shall sign the Bid Bond.

B12.1.4 The Surety shall sign and affix its corporate seal on the Bid Bond and the Agreement to Bond.

B12.2 The bid security of the successful Bidder and the next two lowest evaluated responsive and responsible Bidders will be released by the City when a Contract for the Work has been duly executed by the successful Bidder and the performance security furnished as provided herein. The bid securities of all other Bidders will be released when a Contract is awarded.

B12.2.1 Where the bid security provided by the successful Bidder is in the form of a certified cheque or draft pursuant to B12.1(c), it will be deposited and retained by the City as the performance security and no further submission is required.

B12.2.2 The City will not pay any interest on certified cheques or drafts furnished as bid security or subsequently retained as performance security.

B12.3 The bid securities of all Bidders will be released by the City as soon as practicable following notification by the Contract Administrator to the Bidders that no award of Contract will be made pursuant to the Bid Opportunity.

B13. OPENING OF BIDS AND RELEASE OF INFORMATION

B13.1 Bids will be opened publicly, after the Submission Deadline has elapsed, in the office of the Corporate Finance Department, Materials Management Division, or in such other office as may be designated by the Manager of Materials.

B13.1.1 Bidders or their representatives may attend.

B13.1.2 Bids determined by the Manager of Materials, or his/her designate, to not include the bid security specified in B12 will not be read out.

B13.2 Following the Submission Deadline, the names of the Bidders and their Total Bid Prices (unevaluated, and pending review and verification of conformance with requirements) will be available on the Closed Bid Opportunities (or Public/Posted Opening & Award Results) page at The City of Winnipeg, Corporate Finance, Materials Management Division website at <http://www.winnipeg.ca/matmgt/>

B13.3 After award of Contract, the name(s) of the successful Bidder(s) and the Contract amount(s) will be available on the Closed Bid Opportunities (or Public/Posted Opening & Award Results) page at The City of Winnipeg, Corporate Finance, Materials Management Division website at <http://www.winnipeg.ca/matmgt/>

B13.4 The Bidder is advised that any information contained in any Bid may be released if required by City policy or procedures, by The Freedom of Information and Protection of Privacy Act (Manitoba), by other authorities having jurisdiction, or by law.

B14. IRREVOCABLE BID

- B14.1 The Bid(s) submitted by the Bidder shall be irrevocable for the time period specified in Paragraph 11 of Form A: Bid.
- B14.2 The acceptance by the City of any Bid shall not release the Bids of the next two lowest evaluated responsive Bidders and these Bidders shall be bound by their Bids on such Work until a Contract for the Work has been duly executed and the performance security furnished as herein provided, but any Bid shall be deemed to have lapsed unless accepted within the time period specified in Paragraph 11 of Form A: Bid.

B15. WITHDRAWAL OF BIDS

- B15.1 A Bidder may withdraw his/her Bid without penalty by giving written notice to the Manager of Materials at any time prior to the Submission Deadline.
- B15.1.1 Notwithstanding C23.3, the time and date of receipt of any notice withdrawing a Bid shall be the time and date of receipt as determined by the Manager of Materials.
- B15.1.2 The City will assume that any one of the contact persons named in Paragraph 3 of Form A: Bid or the Bidder's authorized representatives named in Paragraph 12 of Form A: Bid, and only such person, has authority to give notice of withdrawal.
- B15.1.3 If a Bidder gives notice of withdrawal prior to the Submission Deadline, the Manager of Materials will:
- (a) retain the Bid until after the Submission Deadline has elapsed;
 - (b) open the Bid to identify the contact person named in Paragraph 3 of Form A: Bid and the Bidder's authorized representatives named in Paragraph 12 of Form A: Bid; and
 - (c) if the notice has been given by any one of the persons specified in B15.1.3(b), declare the Bid withdrawn.
- B15.2 A Bidder who withdraws his/her Bid after the Submission Deadline but before his/her Bid has been released or has lapsed as provided for in B14.2 shall be liable for such damages as are imposed upon the Bidder by law and subject to such sanctions as the Chief Administrative Officer considers appropriate in the circumstances. The City, in such event, shall be entitled to all rights and remedies available to it at law, including the right to retain the Bidder's bid security.

B16. EVALUATION OF BIDS

- B16.1 Award of the Contract shall be based on the following bid evaluation criteria:
- (a) compliance by the Bidder with the requirements of the Bid Opportunity, or acceptable deviation there from (pass/fail);
 - (b) qualifications of the Bidder and the Subcontractors, if any, pursuant to B11 (pass/fail);
 - (c) Total Bid Price;
 - (d) economic analysis of any approved alternative pursuant to B7.
- B16.2 Further to B16.1(a), the Award Authority may reject a Bid as being non-responsive if the Bid is incomplete, obscure or conditional, or contains additions, deletions, alterations or other irregularities. The Award Authority may reject all or any part of any Bid, or waive technical requirements or minor informalities or irregularities, if the interests of the City so require.
- B16.3 Further to B16.1(b), the Award Authority shall reject any Bid submitted by a Bidder who does not demonstrate, in his/her Bid or in other information required to be submitted, that he/she is responsible and qualified.
- B16.4 Further to B16.1(c), the Total Bid Price shall be the sum of the quantities multiplied by the unit prices for each item shown on Form B: Prices.

B16.4.1 Further to B16.1(a), in the event that a unit price is not provided on Form B: Prices, the City will determine the unit price by dividing the Amount (extended price) by the approximate quantity, for the purposes of evaluation and payment.

B17. AWARD OF CONTRACT

B17.1 The City will give notice of the award of the Contract or will give notice that no award will be made.

B17.2 The City will have no obligation to award a Contract to a Bidder, even though one or all of the Bidders are determined to be responsible and qualified, and the Bids are determined to be responsive.

B17.2.1 Without limiting the generality of B17.2, the City will have no obligation to award a Contract where:

- (a) the prices exceed the available City funds for the Work;
- (b) the prices are materially in excess of the prices received for similar work in the past;
- (c) the prices are materially in excess of the City's cost to perform the Work, or a significant portion thereof, with its own forces;
- (d) only one Bid is received; or
- (e) in the judgment of the Award Authority, the interests of the City would best be served by not awarding a Contract.

B17.3 Where an award of Contract is made by the City, the award shall be made to the responsible and qualified Bidder submitting the lowest evaluated responsive Bid, in accordance with B16.

B17.3.1 Following the award of contract, a Bidder will be provided with information related to the evaluation of his/her Bid upon written request to the Contract Administrator.

PART C - GENERAL CONDITIONS

C0. GENERAL CONDITIONS

- C0.1 The *General Conditions for Construction* (Revision 2006 12 15) are applicable to the Work of the Contract.
- C0.1.1 The *General Conditions for Construction* are available on the Information Connection page at The City of Winnipeg, Corporate Finance, Materials Management Division website at http://www.winnipeg.ca/matmgt/gen_cond.stm
- C0.2 A reference in the Bid Opportunity to a section, clause or subclause with the prefix “**C**” designates a section, clause or subclause in the *General Conditions for Construction*.

PART D - SUPPLEMENTAL CONDITIONS

GENERAL

D1. GENERAL CONDITIONS

D1.1 In addition to the *General Conditions for Construction*, these Supplemental Conditions are applicable to the Work of the Contract.

D2. SCOPE OF WORK

D2.1 The Work to be done under the Contract shall consist of the renewals of watermains in various locations throughout the City of Winnipeg.

D2.2 The major components of the Work are as follows:

- (a) Installation of approximately 1710 metres of 150 to 300 mm diameter PVC watermain pipe by trenchless methods;
- (b) Abandonment or removal of existing watermains, hydrants, and gate valves;
- (c) Installation of gate valves and hydrants;
- (d) Reconnection or renewal of water service connections;
- (e) Restoration of pavement and boulevard areas.

D3. CONTRACT ADMINISTRATOR

D3.1 The Contract Administrator is Stantec Consulting Ltd., represented by:
Rob Sherlock, P.Eng.
Project Manager

Telephone No. 204 489 5900
Facsimile No. 204 453 9012

D3.2 At the pre-construction meeting, Mr. Sherlock will identify additional personnel representing the Contract Administrator and their respective roles and responsibilities for the Work.

D3.3 Bids Submissions must be submitted to the address in B8.8

D4. CONTRACTOR'S SUPERVISOR

D4.1 At the pre-construction meeting, the Contractor shall identify his/her designated supervisor and any additional personnel representing the Contractor and their respective roles and responsibilities for the Work.

D5. OWNERSHIP OF INFORMATION, CONFIDENTIALITY AND NON DISCLOSURE

D5.1 The Contract, all deliverables produced or developed, and information provided to or acquired by the Contractor are the property of the City and shall not be appropriated for the Contractors own use, or for the use of any third party.

D5.2 The Contractor shall not make any public announcements or press releases regarding the Contract, without the prior written authorization of the Contract Administrator.

D5.3 The following shall be confidential and shall not be disclosed by the Contractor to the media or any member of the public without the prior written authorization of the Contract Administrator;

- (a) information provided to the Contractor by the City or acquired by the Contractor during the course of the Work;

- (b) the Contract, all deliverables produced or developed; and
- (c) any statement of fact or opinion regarding any aspect of the Contract.

D5.4 A Contractor who violates any provision of D5 may be determined to be in breach of Contract.

D6. NOTICES

D6.1 Except as provided for in C23.2.2, all notices, requests, nominations, proposals, consents, approvals, statements, authorizations, documents or other communications to the Contractor shall be sent to the address or facsimile number identified by the Contractor in Paragraph 2 of Form A: Bid.

D6.2 All notices, requests, nominations, proposals, consents, approvals, statements, authorizations, documents or other communications to the City, except as expressly otherwise required in D6.3, D6.4 or elsewhere in the Contract, shall be sent to the attention of the Contract Administrator at the facsimile number identified in D3.1.

D6.3 Notwithstanding C21, all notices of appeal to the Chief Administrative Officer shall be sent to the attention of the Chief Financial Officer at the following facsimile number:

The City of Winnipeg
Chief Financial Officer

Facsimile No.: 204 949-1174

D6.4 All notices, requests, nominations, proposals, consents, approvals, statements, authorizations, documents or other communications required to be submitted or returned to the City Solicitor shall be sent to the following facsimile number:

The City of Winnipeg
Legal Services Department
Attn: Director of Legal Services

Facsimile No.: 204 947-9155

D6.5 Bids Submissions must be submitted to the address in B8.8

D7. FURNISHING OF DOCUMENTS

D7.1 Upon award of the Contract, the Contractor will be provided with five (5) complete sets of the Bid Opportunity. If the Contractor requires additional sets of the Bid Opportunity, they will be supplied to him/her at cost.

SUBMISSIONS

D8. AUTHORITY TO CARRY ON BUSINESS

D8.1 The Contractor shall be in good standing under The Corporations Act (Manitoba), or properly registered under The Business Names Registration Act (Manitoba), or otherwise properly registered, licensed or permitted by law to carry on business in Manitoba, or if the Contractor does not carry on business in Manitoba, in the jurisdiction where the Contractor does carry on business, throughout the term of the Contract, and shall provide the Contract Administrator with evidence thereof upon request.

D9. SAFE WORK PLAN

D9.1 The Contractor shall provide the Contract Administrator with a Safe Work Plan at least five (5) Business Days prior to the commencement of any Work on the Site but in no event later than the date specified in C4.1 for the return of the executed Contract.

D9.2 The Safe Work Plan should be prepared and submitted in the format shown in the City's template which is available on the Information Connection page at The City of Winnipeg, Corporate Finance, Materials Management Division website at <http://www.winnipeg.ca/matmgt/Safety/default.stm>

D10. INSURANCE

D10.1 The Contractor shall provide and maintain the following insurance coverage:

- (a) commercial general liability insurance, in the amount of at least two million dollars (\$2,000,000.00) inclusive, with The City of Winnipeg added as an additional insured, with a cross-liability clause, such liability policy to also contain contractual liability, unlicensed motor vehicle liability, non-owned automobile liability, broad form property damage cover and products and completed operations, to remain in place at all times during the performance of the Work and throughout the warranty period;
- (b) if applicable, Automobile Liability Insurance covering all motor vehicles, owned and operated and used or to be used by the Contractor directly or indirectly in the performance of the Work. The Limit of Liability shall not be less than \$2,000,000 inclusive for loss or damage including personal injuries and death resulting from any one accident or occurrence.
- (c) an all risks Installation Floater carrying adequate limits to cover all machinery, equipment, supplies and/or materials intended to enter into and form part of any installation.

D10.2 Deductibles shall be borne by the Contractor.

D10.3 The Contractor shall provide the City Solicitor with a certificate(s) of insurance, in a form satisfactory to the City Solicitor, at least two (2) Business Days prior to the commencement of any Work but in no event later than the date specified in C4.1 for the return of the executed Contract.

D10.4 The Contractor shall not cancel, materially alter, or cause each policy to lapse without providing at least thirty (30) Calendar Days prior written notice to the Contract Administrator.

D11. PERFORMANCE SECURITY

D11.1 The Contractor shall provide and maintain performance security until the expiration of the warranty period in the form of:

- (a) a performance bond of a company registered to conduct the business of a surety in Manitoba, in the form attached to these Supplemental Conditions (Form H1: Performance Bond), in the amount of fifty percent (50%) of the Contract Price; or
- (b) an irrevocable standby letter of credit issued by a bank or other financial institution registered to conduct business in Manitoba and drawn on a branch located in Winnipeg, in the form attached to these Supplemental Conditions (Form H2: Irrevocable Standby Letter of Credit), in the amount of fifty percent (50%) of the Contract Price; or
- (c) a certified cheque or draft payable to "The City of Winnipeg", drawn on a bank or other financial institution registered to conduct business in Manitoba, in the amount of fifty percent (50%) of the Contract Price.

D11.1.1 Where the performance security is in the form of a certified cheque or draft, it will be deposited by the City. The City will not pay any interest on certified cheques or drafts furnished as performance security.

D11.2 If the bid security provided in his/her Bid was not a certified cheque or draft pursuant to B12.1(c), the Contractor shall provide the City Solicitor with the required performance security within seven (7) Calendar Days of notification of the award of the Contract by way of letter of intent and prior to the commencement of any Work on the Site but in no event later than the date specified in C4.1 for the return of the executed Contract.

D12. SUBCONTRACTOR LIST

D12.1 The Contractor shall provide the Contract Administrator with a complete list of the Subcontractors whom the Contractor proposes to engage (Form J: Subcontractor List) at least two (2) Business Days prior to the commencement of any Work on the Site but in no event later than the date specified in the General Conditions for the return of the executed Contract.

D13. DETAILED WORK SCHEDULE

D13.1 The Contractor shall provide the Contract Administrator with a detailed work schedule at least two (2) Business Days prior to the commencement of any Work in the Site but in no event later than the date specified in C4.1 for the return of the executed Contract.

D13.2 The detailed work schedule shall consist of the following:

- (a) A Gantt chart for the Work
all acceptable to the Contract Administrator.

D13.3 Further to D12.1(a), the Gantt chart shall show the time on a weekly basis, required to carry out the Work of activity or task. The time shall be on the horizontal axis, and the activity or task shall be on the vertical axis.

SCHEDULE OF WORK

D14. COMMENCEMENT

D14.1 The Contractor shall not commence any Work until he/she is in receipt of a letter of intent from the Award Authority authorizing the commencement of the Work.

D14.2 The Contractor shall not commence any Work on the Site until:

- (a) the Contract Administrator has confirmed receipt and approval of:
 - (i) evidence of authority to carry on business specified in D8;
 - (ii) evidence of the workers compensation coverage specified in C6.15;
 - (iii) the Safe Work Plan specified in D9;
 - (iv) evidence of the insurance specified in D10;
 - (v) the performance security specified in D11;
 - (vi) the Subcontractor list specified in D12;
 - (vii) the detailed work schedule specified in D13; and
 - (viii) the security clearances specified in F1.
- (b) the Contractor has attended a pre-construction meeting with the Contract Administrator, or the Contract Administrator has waived the requirement for a pre-construction meeting.

D14.3 Commencement of the Work on the Site shall be at the discretion of the Contractor provided the commencement date will allow the achievement of Critical Stages of the work in accordance with D15, Substantial Performance of the work in accordance with D16 and Total Performance of the work in accordance with D17.

D15. CRITICAL STAGES

D15.1 The Contractor shall achieve critical stages of the Work in accordance with the following requirements:

- (a) Construction of the watermain renewal on Enfield Crescent including restorations and testing to be completed between July 1, 2015 and September 1, 2015.

D16. SUBSTANTIAL PERFORMANCE

- D16.1 The Contractor shall achieve Substantial Performance within sixty-five (65) consecutive Working Days of the commencement of the Work as specified in D14 or by October 1, 2015 whichever occurs first.
- D16.2 When the Contractor considers the Work to be substantially performed, the Contractor shall arrange, attend and assist in the inspection of the Work with the Contract Administrator for purposes of verifying Substantial Performance. Any defects or deficiencies in the Work noted during that inspection shall be remedied by the Contractor at the earliest possible instance and the Contract Administrator notified so that the Work can be reinspected.
- D16.3 The date on which the Work has been certified by the Contract Administrator as being substantially performed to the requirements of the Contract through the issue of a certificate of Substantial Performance is the date on which Substantial Performance has been achieved.

D17. TOTAL PERFORMANCE

- D17.1 The Contractor shall achieve Total Performance within seventy-five (75) consecutive Working Days of the commencement of the Work as specified in D14 or by October 15, 2014 whichever occurs first.
- D17.2 When the Contractor or the Contract Administrator considers the Work to be totally performed, the Contractor shall arrange, attend and assist in the inspection of the Work with the Contract Administrator for purposes of verifying Total Performance. Any defects or deficiencies in the Work noted during that inspection shall be remedied by the Contractor at the earliest possible instance and the Contract Administrator notified so that the Work can be reinspected.
- D17.3 The date on which the Work has been certified by the Contract Administrator as being totally performed to the requirements of the Contract through the issue of a certificate of Total Performance is the date on which Total Performance has been achieved.

D18. LIQUIDATED DAMAGES

- D18.1 If the Contractor fails to achieve, Critical Stages, Substantial Performance or Total Performance in accordance with the Contract by the days fixed herein for same, the Contractor shall pay the City the following amounts per Working Day for each and every Working Day following the days fixed herein for same during which such failure continues:
- (a) Critical Stages – one thousand dollars (\$1,000);
 - (b) Substantial Performance – one thousand dollars (\$1,000);
 - (c) Total Performance – five hundred dollars (\$500).
- D18.2 The amounts specified for liquidated damages in D18.1 are based on a genuine pre-estimate of the City's losses in the event that the Contractor does not achieve, Critical Stages, Substantial Performance or Total Performance by the days fixed herein for same.
- D18.3 The City may reduce any payment to the Contractor by the amount of any liquidated damages assessed.

D19. SCHEDULED MAINTENANCE

- D19.1 The Contractor shall perform the following scheduled maintenance in the manner and within the time periods required by the Specifications:
- (a) Landscaping Maintenance as specified in CW 3510;
- D19.2 Determination of Substantial Performance and Total Performance shall be exclusive of scheduled maintenance identified herein. All scheduled maintenance shall be completed prior to the expiration of the warranty period. Where the scheduled maintenance cannot be

completed during the warranty period, the warranty period shall be extended for such period of time as it takes the Contractor to complete the scheduled maintenance.

CONTROL OF WORK

D20. JOB MEETINGS

- D20.1 Regular bi-weekly job meetings will be held at the Site. These meetings shall be attended by a minimum of one representative of the Contract Administrator, one representative of the City and one representative of the Contractor. Each representative shall be a responsible person capable of expressing the position of the Contract Administrator, the City and the Contractor respectively on any matter discussed at the meeting including the Work schedule and the need to make any revisions to the Work schedule. The progress of the Work will be reviewed at each of these meetings.
- D20.2 The Contract Administrator reserves the right to cancel any job meeting or call additional job meetings whenever he/she deems it necessary.

D21. TRAFFIC CONTROL AND MAINTENANCE OF ACCESS

- D21.1 Traffic control shall be carried out in accordance with Section 3.7 of CW 1130.
- D21.2 Further to D21.1, should the Contract Administrator require that Work on Regional Streets be carried out at night, on Sundays, on public holidays or that Work be restricted or suspended during peak traffic hours, the Contractor shall comply without additional compensation being considered to meet these requirements.
- D21.3 Regional Streets in this Contract are:
- (a) St Anne's Road; and
 - (b) Goulet Street.
- D21.4 Traffic control shall be required to complete the watermain renewal, deficiencies and restorations along St. Anne's Road, from Loraine Street to Oakleigh Place and on Goulet Street at the intersection of Enfield Crescent. Refer to Appendix A Traffic Management Plans.
- D21.5 Traffic control during construction shall be as follows:
- (a) St. Anne's Road – Loraine Street to Oakleigh Place.
 - (i) The southbound curb lane will be closed to traffic from Loraine Street to Oakleigh Place.
 - (ii) Intersecting Streets and private approaches must be maintained at all times.
 - (iii) Bus traffic shall be maintained at all times.
 - (b) Goulet Street – Intersection of Enfield Crescent.
 - (i) The north westbound curb lane will be closed to traffic at the intersection of Enfield Crescent.
 - (ii) Intersecting Streets and private approaches must be maintained at all times.
 - (iii) Bus traffic shall be maintained at all times.
 - (c) Harwick Lane – 123 NNL of Edgemont Drive to Edgemont Drive.
 - (i) Maintain a minimum of one lane of traffic with street signed as "Road Closed – Local Access Only".
 - (ii) Intersecting Streets and private approaches must be maintained at all times.
 - (d) Fontaine Crescent – De Bourmont Avenue to Fluery Place.
 - (i) Maintain a minimum of one lane of traffic with street signed as "Road Closed – Local Access Only".
 - (ii) Intersecting Streets and private approaches must be maintained at all times.

- (e) Enfield Crescent – Bertrand Street to Goulet Street.
 - (i) Maintain a minimum of one lane of traffic with street signed as “Road Closed – Local Access Only”.
 - (ii) Intersecting Streets and private approaches must be maintained at all times.
 - (iii) Bus traffic shall be maintained at all times.
 - (f) Brewster Bay – Brewster Bay west leg to Horton Avenue West.
 - (i) Maintain a minimum of one lane of traffic with street signed as “Road Closed – Local Access Only”.
 - (ii) Intersecting Streets and private approaches must be maintained at all times.
 - (g) Whiteshell Avenue – Hayes Street to Winona Street.
 - (i) Maintain a minimum of one lane of traffic with street signed as “Road Closed – Local Access Only”.
 - (ii) Intersecting Streets and private approaches must be maintained at all times.
 - (h) Berens Street –Whiteshell Avenue to McMeans Avenue West.
 - (i) Maintain a minimum of one lane of traffic with street signed as “Road Closed – Local Access Only”.
 - (ii) Intersecting Streets and private approaches must be maintained at all times.
 - (i) Edison Avenue – Broad Bay east Leg to De Graff Place.
 - (i) Maintain a minimum of one lane of traffic with street signed as “Road Closed – Local Access Only”.
 - (ii) Intersecting Streets and private approaches must be maintained at all times.
 - (iii) Bus traffic shall be maintained at all times.
- D21.6 Construction activities on Regional Streets shall be restricted to the closed lanes between 07:00 to 09:00 hours and 15:30 to 17:30 hours Monday to Friday and other hours as directed by the Contract Administrator.
- D21.7 The Contractor will have access to the open lanes of traffic during non-restricted hours provided flag persons are used in accordance with Section 3.12 of The City of Winnipeg, “Manual of Temporary Traffic Control in Work Areas on City Streets” to maintain traffic safety.
- D21.8 Further to Section 3.6 of CW 1130, the Contractor shall maintain safe pedestrian crossing at intersections at all times. If possible, only one pedestrian crossing at an intersection is to be blocked by construction at any one time. If more than one pedestrian crossing is blocked by construction at an intersection at the same time the Contractor shall provide flag persons to safely escort pedestrians across the intersection. The Contractor shall leave pedestrian crossing locations safe and free of equipment that may hamper pedestrians when no construction activities are being performed at a particular crossing location.
- D21.9 The Contractor shall not park company or private vehicles inside the barricaded work zone in a manner that will block sightlines for vehicles and pedestrians approaching and crossing.
- D22. PRIME CONTRACTOR – THE WORKPLACE SAFETY AND HEALTH ACT (MANITOBA)**
- D22.1 Further to C6.24, the Contractor shall be the Prime Contractor and shall serve as, and have the duties of the Prime Contractor in accordance with The Workplace Safety and Health Act (Manitoba).
- D23. THE WORKPLACE SAFETY AND HEALTH ACT (MANITOBA) – QUALIFICATIONS**
- D23.1 Further to B11.4, the Contractor/Subcontractor must, throughout the term of the Contract, have a Workplace Safety and Health Program meeting the requirements of The Workplace Safety

and Health Act (Manitoba). At any time during the term of the Contract, the City may, at its sole discretion and acting reasonably, require updated proof of compliance, as set out in B11.4.

MEASUREMENT AND PAYMENT

D24. PAYMENT

D24.1 Further to C12, the City may at its option pay the Contractor by direct deposit to the Contractor's banking institution.

D25. WATER USE ON CITY OF WINNIPEG CONSTRUCTION PROJECTS

D25.1 Further to Section 3.7 of CW 1120, charges incurred for the permit and water meters shall be paid for by the Contractor when taken out. The Contractor shall forward the invoice to the Contract Administrator for reimbursement. The billing for water usage sent to the Contractor shall be forwarded to the Contract Administrator for payment. The Bid Opportunity number shall be noted on each permit.

WARRANTY

D26. WARRANTY

D26.1 Warranty is as stated in C13.

FORM H1: PERFORMANCE BOND
(See D11)

KNOW ALL MEN BY THESE PRESENTS THAT

_____ ,
(hereinafter called the "Principal"), and

_____ ,
(hereinafter called the "Surety"), are held and firmly bound unto **THE CITY OF WINNIPEG** (hereinafter called the "Obligee"), in the sum of

_____ dollars (\$_____)

of lawful money of Canada to be paid to the Obligee, or its successors or assigns, for the payment of which sum the Principal and the Surety bind themselves, their heirs, executors, administrators, successors and assigns, jointly and severally, firmly by these presents.

WHEREAS the Principal has entered into a written contract with the Obligee for

BID OPPORTUNITY NO. 249-2015

2015 WATERMAIN RENEWALS – CONTRACT NO. 1

which is by reference made part hereof and is hereinafter referred to as the "Contract".

NOW THEREFORE the condition of the above obligation is such that if the Principal shall:

- (a) carry out and perform the Contract and every part thereof in the manner and within the times set forth in the Contract and in accordance with the terms and conditions specified in the Contract;
- (b) perform the Work in a good, proper, workmanlike manner;
- (c) make all the payments whether to the Obligee or to others as therein provided;
- (d) in every other respect comply with the conditions and perform the covenants contained in the Contract; and
- (e) indemnify and save harmless the Obligee against and from all loss, costs, damages, claims, and demands of every description as set forth in the Contract, and from all penalties, assessments, claims, actions for loss, damages or compensation whether arising under "The Workers Compensation Act", or any other Act or otherwise arising out of or in any way connected with the performance or non-performance of the Contract or any part thereof during the term of the Contract and the warranty period provided for therein;

THEN THIS OBLIGATION SHALL BE VOID, but otherwise shall remain in full force and effect. The Surety shall not, however, be liable for a greater sum than the sum specified above.

AND IT IS HEREBY DECLARED AND AGREED that the Surety shall be liable as Principal, and that nothing of any kind or matter whatsoever that will not discharge the Principal shall operate as a discharge or release of liability of the Surety, any law or usage relating to the liability of Sureties to the contrary notwithstanding.

IN WITNESS WHEREOF the Principal and Surety have signed and sealed this bond the

_____ day of _____, 20____.

SIGNED AND SEALED
in the presence of:

(Witness as to Principal if no seal)

(Name of Principal)

Per: _____ (Seal)

Per: _____

(Name of Surety)

By: _____ (Seal)
(Attorney-in-Fact)

**FORM H2: IRREVOCABLE STANDBY LETTER OF CREDIT
(PERFORMANCE SECURITY)**
(See D11)

(Date)

The City of Winnipeg
Legal Services Department
185 King Street, 3rd Floor
Winnipeg MB R3B 1J1

RE: PERFORMANCE SECURITY - BID OPPORTUNITY NO. 249-2015
2015 WATERMAIN RENEWALS – CONTRACT NO. 1

Pursuant to the request of and for the account of our customer,

(Name of Contractor)

(Address of Contractor)

WE HEREBY ESTABLISH in your favour our irrevocable Standby Letter of Credit for a sum not exceeding in the aggregate

_____ Canadian dollars.

This Standby Letter of Credit may be drawn on by you at any time and from time to time upon written demand for payment made upon us by you. It is understood that we are obligated under this Standby Letter of Credit for the payment of monies only and we hereby agree that we shall honour your demand for payment without inquiring whether you have a right as between yourself and our customer to make such demand and without recognizing any claim of our customer or objection by the customer to payment by us.

The amount of this Standby Letter of Credit may be reduced from time to time only by amounts drawn upon it by you or by formal notice in writing given to us by you if you desire such reduction or are willing that it be made.

Partial drawings are permitted.

We engage with you that all demands for payment made within the terms and currency of this Standby Letter of Credit will be duly honoured if presented to us at:

(Address)

and we confirm and hereby undertake to ensure that all demands for payment will be duly honoured by us.

All demands for payment shall specifically state that they are drawn under this Standby Letter of Credit.

Subject to the condition hereinafter set forth, this Standby Letter of Credit will expire on

(Date)

It is a condition of this Standby Letter of Credit that it shall be deemed to be automatically extended from year to year without amendment from the present or any future expiry date, unless at least 30 days prior to the present or any future expiry date, we notify you in writing that we elect not to consider this Standby Letter of Credit to be renewable for any additional period.

This Standby Letter of Credit may not be revoked or amended without your prior written approval.

This credit is subject to the Uniform Customs and Practice for Documentary Credit (2007 Revision), International Chamber of Commerce Publication Number 600.

(Name of bank or financial institution)

Per: _____
(Authorized Signing Officer)

Per: _____
(Authorized Signing Officer)

PART E - SPECIFICATIONS

GENERAL

E1. APPLICABLE SPECIFICATIONS AND DRAWINGS

- E1.1 These Specifications shall apply to the Work.
- E1.2 *The City of Winnipeg Standard Construction Specifications* in its entirety, whether or not specifically listed on Form B: Prices, shall apply to the Work.
- E1.2.1 *The City of Winnipeg Standard Construction Specifications* is available on the Information Connection page at The City of Winnipeg, Corporate Finance, Materials Management Division website at <http://www.winnipeg.ca/matmgt/Spec/Default.stm>
- E1.2.2 The version in effect three (3) Business Days before the Submission Deadline shall apply.
- E1.2.3 Further to C2.4(d), Specifications included in the Bid Opportunity shall govern over *The City of Winnipeg Standard Construction Specifications*.
- E1.3 The following are applicable to the Work:

<u>Drawing No.</u>	<u>Drawing Name/Title</u>
	Cover Sheet
D-13968	Index Page
D-13916	Harwick Lane – Edgemont Drive to 123 NNL of Edgemont Drive
D-13917	St. Anne’s Road – Oakleigh Place to Loraine Street
D-13918	Pilgrim Avenue – St. Anne’s Road to 75 EEL of St. Anne’s Road
D-13919	Pilgrim Avenue – 75 EEL of St. Anne’s Road to 158 EEL of St. Anne’s Road
D-13920	Fontaine Crescent – De Bourmont Avenue to 85 EEL of De Bourmont Avenue
D-13921	Fontaine Crescent – 85 EEL of De Bourmont Ave to 17 SSL of Fluery PI
D-13922	Enfield Crescent – Goulet Street to 100 NNL of Goulet Street
D-13923	Enfield Crescent – 100 NNL of Goulet Street to Bertrand Street
D-13924	Brewster Bay (N Leg) – Brewster Bay (W Leg) to Brewster Bay (E Leg)
D-13925	Brewster Bay (E Leg) – Brewster Bay (N Leg) to Horton Avenue
D-13926	Whiteshell Avenue – Hayes Street to 4M EEL Berens Street
D-13927	Whiteshell Avenue- 4 EEL Berens to Winona Street
D-13928	Berens Street – McMeans Avenue West to 75 NNL of McMeans Ave W
D-13929	Berens Street – McMeans Avenue West to Whiteshell Avenue
D-13930	Lacy Street – Dearborn Avenue to Gordon Avenue
D-13931	Edison Avenue – Broad Bay (E Leg) to 110 EEL of Broad Bay
D-13932	Edison Avenue – 110 EEL of Broad Bay to De Graff Place

GENERAL REQUIREMENTS

E2. PROVISIONAL ITEMS

- E2.1 The Provisional Items listed in the Schedule of Prices are part of the Contract.
- E2.2 The Contractor shall not perform Work included in the Provisional Items without prior authorization from the Contract Administrator. All Work included in the Provisional Items will be carried out within the construction areas shown on the drawings.
- E2.3 Notwithstanding C:7, the City reserves the right to diminish all or any portion of the items of Work listed in the Provisional Items and no claim shall be made for damages on grounds of loss of anticipated profit or for any other reason.

E3. PROTECTION OF EXISTING TREES

- E3.1 The Contractor shall take the following precautionary steps to avoid damage from his construction activities to existing boulevard trees within and adjacent to the limits of construction:
- (a) The Contractor shall not stockpile materials and soil or park vehicles and equipment on boulevards within 2 metres of any tree.
 - (b) Mature tree trunks shall be strapped with 25 x 150 x 2400 (1" x 6" x 8") wood planks. Smaller trees shall be similarly protected using appropriately sized wood planks.
 - (c) Excavations shall be carried out in such a manner so as to minimize damage to existing root systems. Roots over 50 mm in diameter that must be cut to facilitate an excavation shall be neatly pruned with a saw prior to excavation and coated with an appropriate wound dressing to prevent infection.
 - (d) Operation of equipment within the dripline of trees shall be kept to the minimum required to perform the work. Equipment shall not be parked, repaired, refuelled; construction materials shall not be stored, and earth materials shall not be stockpiled within the driplines of trees. The dripline of a tree shall be considered to be the ground surface directly beneath the tips of its outermost branches. The Contractor shall ensure that the operations do not cause flooding or sediment deposition on areas where trees are located.
 - (e) Work on site shall be carried out in such a manner so as to minimize damage to existing tree branches. Where damage to tree branches does occur, the Contractor shall neatly prune the damaged branch.
 - (f) American elm trees are not to be pruned between April 1st and August 1st and Siberian elm trees between April 1st and July 1st of any year under provisions of The Dutch Elm Disease Act.
- E3.2 All damages to existing trees caused by the Contractor's construction activities shall be repaired to the requirements and satisfaction of the City of Winnipeg, Parks and Open Space Division, Urban Forestry Branch.
- E3.3 No separate measurement or payment will be made for protection of trees. It shall be considered incidental to the Contract Work.

E4. RESTORATIONS

- E4.1 Further to Section 3.3 of CW 1130 of the General Requirements, permanent surface restorations including all sodding and pavement works for each renewal shall be completed within five (10) working days from the date that the renewal is completed.
- E4.2 Where excavations are to be restored with 24-hour early opening concrete as requested by the Contract Administrator, the Contractor shall make it their first priority to; backfill the excavation; pour the 24-hour concrete; where required, lay asphalt as soon as the 24-hour curing period is up and open the closed lane to traffic.

E5. PARTIAL SLAB PATCHES

- E5.1 Partial Slab Patches shall be constructed, measured and paid for as per CW 3230 except that no differentiation will be made for class of patch. Furthermore, no separate measurement or payment will be made for Drilled Dowels or Tie Bars, the cost for which shall be included in the prices bid for Partial Slab Patches.

E6. MISCELLANEOUS CONCRETE SLAB RENEWALS – SIDEWALKS

- E6.1 Construct miscellaneous concrete slab renewals in accordance with CW 3235. Miscellaneous concrete slab renewals for sidewalk shall be measured on an area basis and paid for at the Contract Unit Price per square metre for "Miscellaneous Concrete Slab Renewals – Sidewalk" in Form B of the Bid Submission.

E7. WATER SERVICE INTERRUPTIONS TO BUSINESSES, APARTMENT BUILDINGS

- E7.1 The Contractor shall be required to work evenings, nights and weekends where required to minimize water service interruptions on this project.
- E7.2 The Contractor shall work closely with the Contract Administrator and the City to coordinate service connections and tie-ins to minimize the disruption of water service to all properties in the area.
- E7.3 Contractor shall be required to submit a work plan to the Contract Administrator one week prior to any construction activities to illustrate how the work will be performed to minimize or eliminate water shut downs for this project. The plan will be reviewed by Contract Administrator and revised by the Contractor as required.
- E7.4 No additional payment shall be made for measures taken to minimize water service disruptions.

E8. WATERMAIN RENEWAL ON ENFIELD CRESCENT

- E8.1 Watermain renewal on Enfield Crescent is located in a school zone and Henri Bergeron School is serviced off the section of watermain to be renewed on Enfield Crescent. To minimize disruption to Henri Bergeron School, the Contractor must complete the watermain renewal, restorations, and testing on Enfield Crescent between July 1, 2015 and September 1, 2015 while normally schedules classes have ceased for the summer.
- E8.2 The Contractor shall coordinate service tie-in and minimize disruption for the school as outlined in section E7 of this specification.

E9. CONCRETE CURB RENEWALS

- E9.1 Construct concrete curb renewal in accordance with CW 3240. Concrete curb renewal shall be measured on a length basis and paid for at the Contract Unit Price per metre for "Concrete Curb Renewal" in Form B of the Bid Submission.

E10. CONNECTING TO EXISTING WATER SERVICES

- E10.1 This specification shall amend clause 4.22 of CW 2110.
- E10.2 Connecting to existing lead water services will be measured and paid for in accordance with Clause 4.13 of CW 2110, "Connecting Existing Copper Water Services to New Watermain" for each connection made, regardless of the material of the existing water service being connected to. Connecting to existing lead water services will not be included in the installation of a curb stop.

E11. STREET LIGHT CABLE

- E11.1 Construction Methods
 - E11.1.1 At locations where street lighting cable is to be replaced as directed by the Contract Administrator, the Contractor shall, after completion of backfilling and grading of watermain trenches, construct a trench suitable for the placement of street lighting cable or install a 50 mm HDPE conduit by coring methods. The HDPE conduit will be supplied by the street lighting utility at no cost to the Contractor.
 - E11.1.2 The trench or cored pipe shall be constructed on the same alignment as the street light bases or as directed by the Contract Administrator. The bottom of the trench shall be between 600 mm and 750 mm below the top of the curb and shall be no more than 150 mm in width. The invert of cored pipe shall be 600 mm to 750 mm below the top of the curb.

- E11.1.3 The Contractor shall provide 48 hours notice to the Contract Administrator prior to the commencement of trenching or coring operations in order to allow coordination of the cable installation by the street lighting utility.
- E11.1.4 Upon completion of cable installations by the street lighting utility the Contractor shall backfill, compact and grade the boulevard sections disturbed. Backfill shall be Class 4 Backfill in accordance with CW 2030.
- E11.1.5 Sodding boulevards disturbed during street light cable installation will be incidental to the Work.
- E11.2 Method of Measurement and Payment
- (a) The installation of street lighting cable shall be measured on a linear meter basis based on measurements taken by the Contract Administrator. Payment shall be made at the Contract Unit Price for "Street Light Cable – Trenching", measured as specified herein which price shall be payment in full for performing all operations and supply all materials and all other items incidental to the Work included in this specification. Coring and installation of HDPE conduit shall be measured on a linear metre basis from shaft face to shaft face based on measurements taken by the Contract Administrator. Payment shall be made at the Contract Unit Price for "Street Light Cable – Coring of HDPE Conduit", measured as a specified herein which price shall be payment in full for performing all operations and supplying all materials and all other items incidental to the Work included in this specification.

E12. PRE-INSULATED WATERMAIN PIPING

E12.1 General

- (a) Further to CW 2110, where indicated on the drawings, the Contractor shall supply and install pre-insulated watermain piping.

E12.2 Materials

- (a) Pipe: use only watermain piping listed as Approved Products for Underground Use in the City of Winnipeg.
- (b) Thermal insulation: to be factory applied, rigid, closed cell polyurethane insulation to a thickness of 50 mm, Shaw Pipe Protection "Inul 8" systems of Urecon Ltd. "U.I.P." system meeting the following requirements:
- | | |
|--|--------------------------------|
| (i) Core density, ASTM D-162235 | 48 kg/m ³ |
| (ii) Compressive strength, ASTM D1621 | 275 kPa |
| (iii) Thermal conductivity, ASTM C518 | 0.020 W/cm °C to 0.022 W/cm °C |
| (iv) Service temperature | -45°C to 85°C |
| (v) Closed cell content, ASTM D2856 | 90% minimum |
| (vi) Water absorption, ASTM D2127 | 4.25% by volume |
| (vii) Dimensional stability, ASTM D2126, procedure B & E | |
- (c) Protective jacketing to be either of the following:
- (i) A 1.14 mm thickness of continuously extruded high-density polyethylene over a rubber mastic under adhesive as manufactured by Shaw Pipe Protection, "Insul 8" systems.
- (ii) A 1.27 mm thickness in two (2) layers spirally wrapped high density polyethylene tape, hot applied, counter wound, overlapped 15% of tape width on each seam, Urecon Ltd. "U.I.P." system.
- (d) Heat shrink sleeves: adhesive coated cross-linked polyethylene sleeve to provide a moisture proof seal at joints in 150 mm widths.
- (e) Mastic: Flintguard No. 110-14 asphalt mastic vapour barrier.

E12.3 Construction Methods

E12.3.1 Preparation of pipe and insulation

- (a) Clean all surfaces adequately prior to applying adhesives, polyurethane, mastic, shrink sleeves or tape. Remove and replace any materials where proper bond is not attained.
- (b) Transport, store and handle insulated components with care to prevent damage to insulation and/or protective jacket.
- (c) Repair damaged insulation with field applied urethane. Repair damaged protective jacket with heat shrink sleeves or heat shrink tape.
- (d) Do Jointing as required. Cut back insulation on pipe to provide snug fit.
- (e) Coat all exposed surfaces of pipe insulation with mastic.

E12.3.2 Installation

- (a) Install pre-insulated watermain pipe by trenchless method as specified in CW 2110 Clause 3.4.
- (b) After making pipe joint, install heat shrink sleeve across joint.
- (c) Where spiral wound protective jacketing is used, install piping in cored hole in the direction of the winding.
- (d) Ensure insulation and protective jacket is not damaged during installation in a cored hole.
- (e) Fittings and service pipe requiring insulation shall be in accordance with CW SD-018.

E12.4 Measurement and Payment


- (a) Pre-insulated watermain will be measured on a length basis for each size, method of installation and type of backfill, and paid for at the Contract Unit Price for "Pre-Insulated Watermain". Length to be paid for will be the total number of linear metres supplied and installed in accordance with this specification, accepted and measured by the Contract Administrator.

PART F - SECURITY CLEARANCE


F1. SECURITY CLEARANCE

- F1.1 Each individual proposed to perform the following portions of the Work:
- (a) any Work on private property;
 - (b) communicating with residents and homeowners in person or by telephone;
- F1.1.1 Each Individual shall be required to obtain a Criminal Record Search Certificate from the police service having jurisdiction at his/her place of residence. Or
- (a) BackCheck, forms to be completed can be found on the website at: <http://www.backcheck.net/> ; or
 - (b) Commissionaires (Manitoba Division), forms to be completed can be found on the website at: <http://www.commissionaires.mb.ca/> .
- F1.2 Prior to the commencement of any work specified in F1.1, and during the term of the Contract if additional or replacement individuals are proposed to perform Work, the Contractor shall supply the Contract Administrator with a Criminal Record Search Certificate obtained not earlier than one (1) year prior to the Submission Deadline, or a certified true copy thereof, for each individual proposed to perform such Work.
- F1.3 Any individual for whom a Criminal Record Search Certificate is not provided, or for whom a Criminal Record Search Certificate indicates any convictions or pending charges related to property offences or crimes against another person will not be permitted to perform any Work specified in F1.1.
- F1.4 Any Criminal Record Search Certificate obtained thereby will be deemed valid for the duration of the Contract subject to a repeated records search as hereinafter specified.
- F1.5 Notwithstanding the foregoing, at any time during the term of the Contract, the City may, at its sole discretion and acting reasonably, require an updated criminal records search. Any individual who fails to provide a satisfactory Criminal Record Search Certificate as a result of a repeated criminal records search will not be permitted to continue to perform any Work specified in F1.1.

Appendix A – Traffic Management Plans

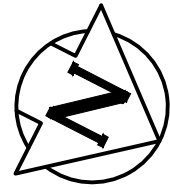

ST. ANNE'S ROAD

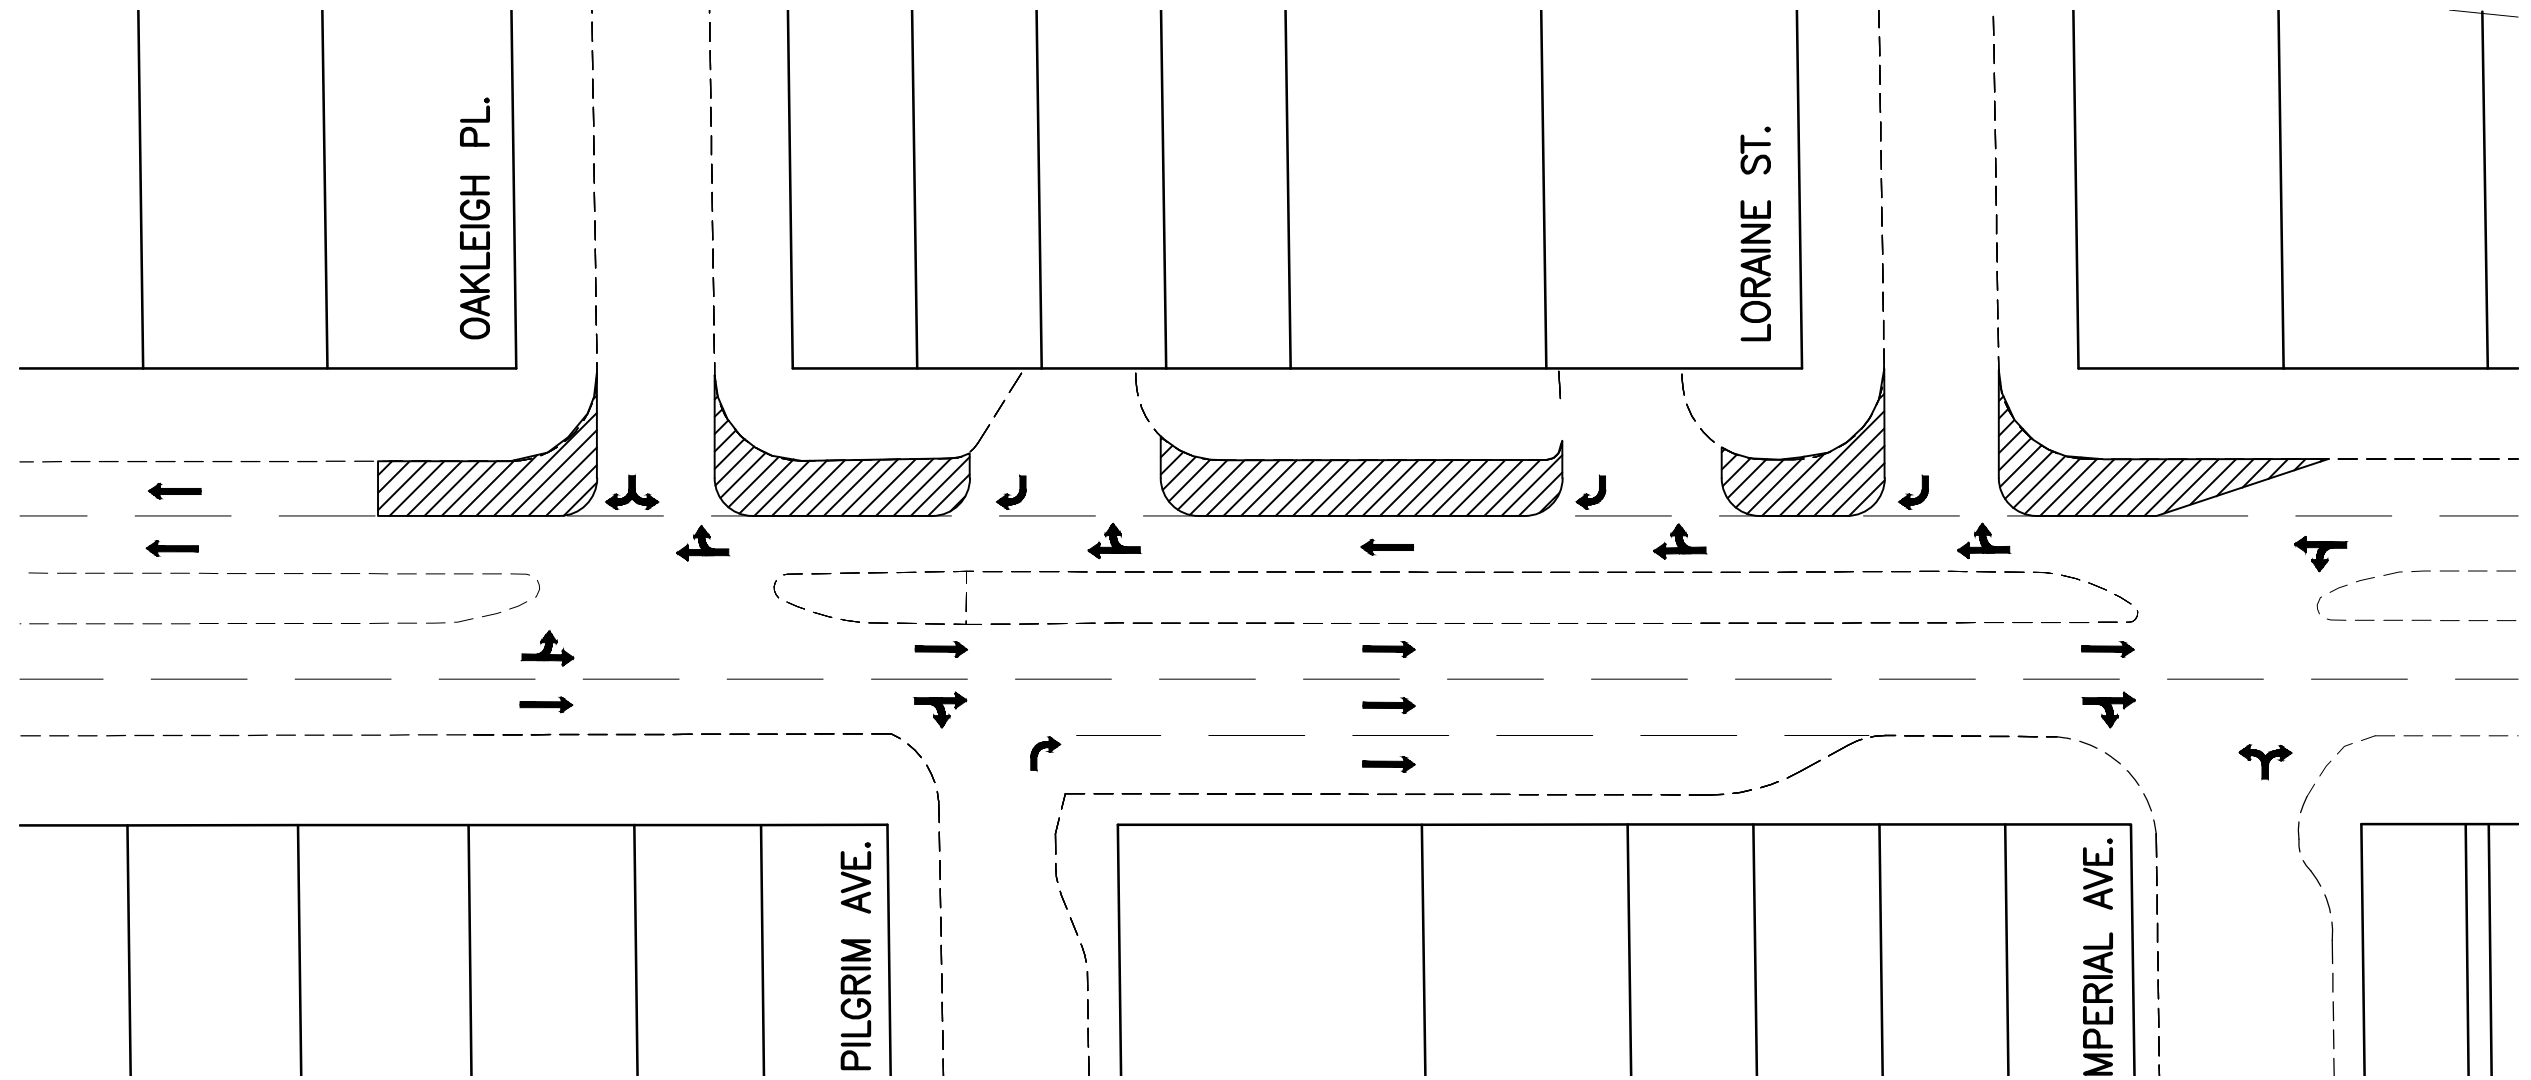

LEGEND:

 CONSTRUCTION AREA/
LANE CLOSURES

BID OPPORTUNITY 249-2015

LOCATION APPROVED UNDERGROUND STRUCTURES

SUPV. U/G STRUCTURES COMMITTEE	DATE

NOTE:
LOCATION OF UNDERGROUND STRUCTURES AS SHOWN ARE BASED ON THE BEST INFORMATION AVAILABLE BUT NO GUARANTEE IS GIVEN THAT ALL EXISTING UTILITIES ARE SHOWN OR THAT THE GIVEN LOCATIONS ARE EXACT. CONFIRMATION OF EXISTENCE AND EXACT LOCATION OF ALL SERVICES MUST BE OBTAINED FROM THE INDIVIDUAL UTILITIES BEFORE PROCEEDING WITH CONSTRUCTION.

NO.	REVISIONS	DATE	BY

Stantec
905 Waverley Street, Winnipeg, Manitoba
Tel 204-489-5900 Fax 204-453-9012

DESIGNED BY	R.S.	CHECKED BY	J.H.
DRAWN BY	R.S.	APPROVED BY	R.S.
HOR. SCALE:	1:500	RELEASED FOR CONSTRUCTION:	
VERTICAL:			
DATE	2015.03.19	DATE	

ENGINEER'S SEAL



CONSULTANT DRAWING NO.
C-701

THE CITY OF WINNIPEG
WATER AND WASTE DEPARTMENT

TRAFFIC MANAGEMENT PLAN
OAKLEIGH PLACE TO LORAIN STREET
2015 WATERMAIN RENEWALS
CONTRACT NO. I

SHEET	1	OF	2
CAD FILE DRAWING NUMBER I5690c-701-xxx.dwg			
CITY DRAWING NUMBER SK-01			

V:\112\active\11215690\0300_drawing\0302_sheet_files\0302_civil\15690c-701-xxx.dwg

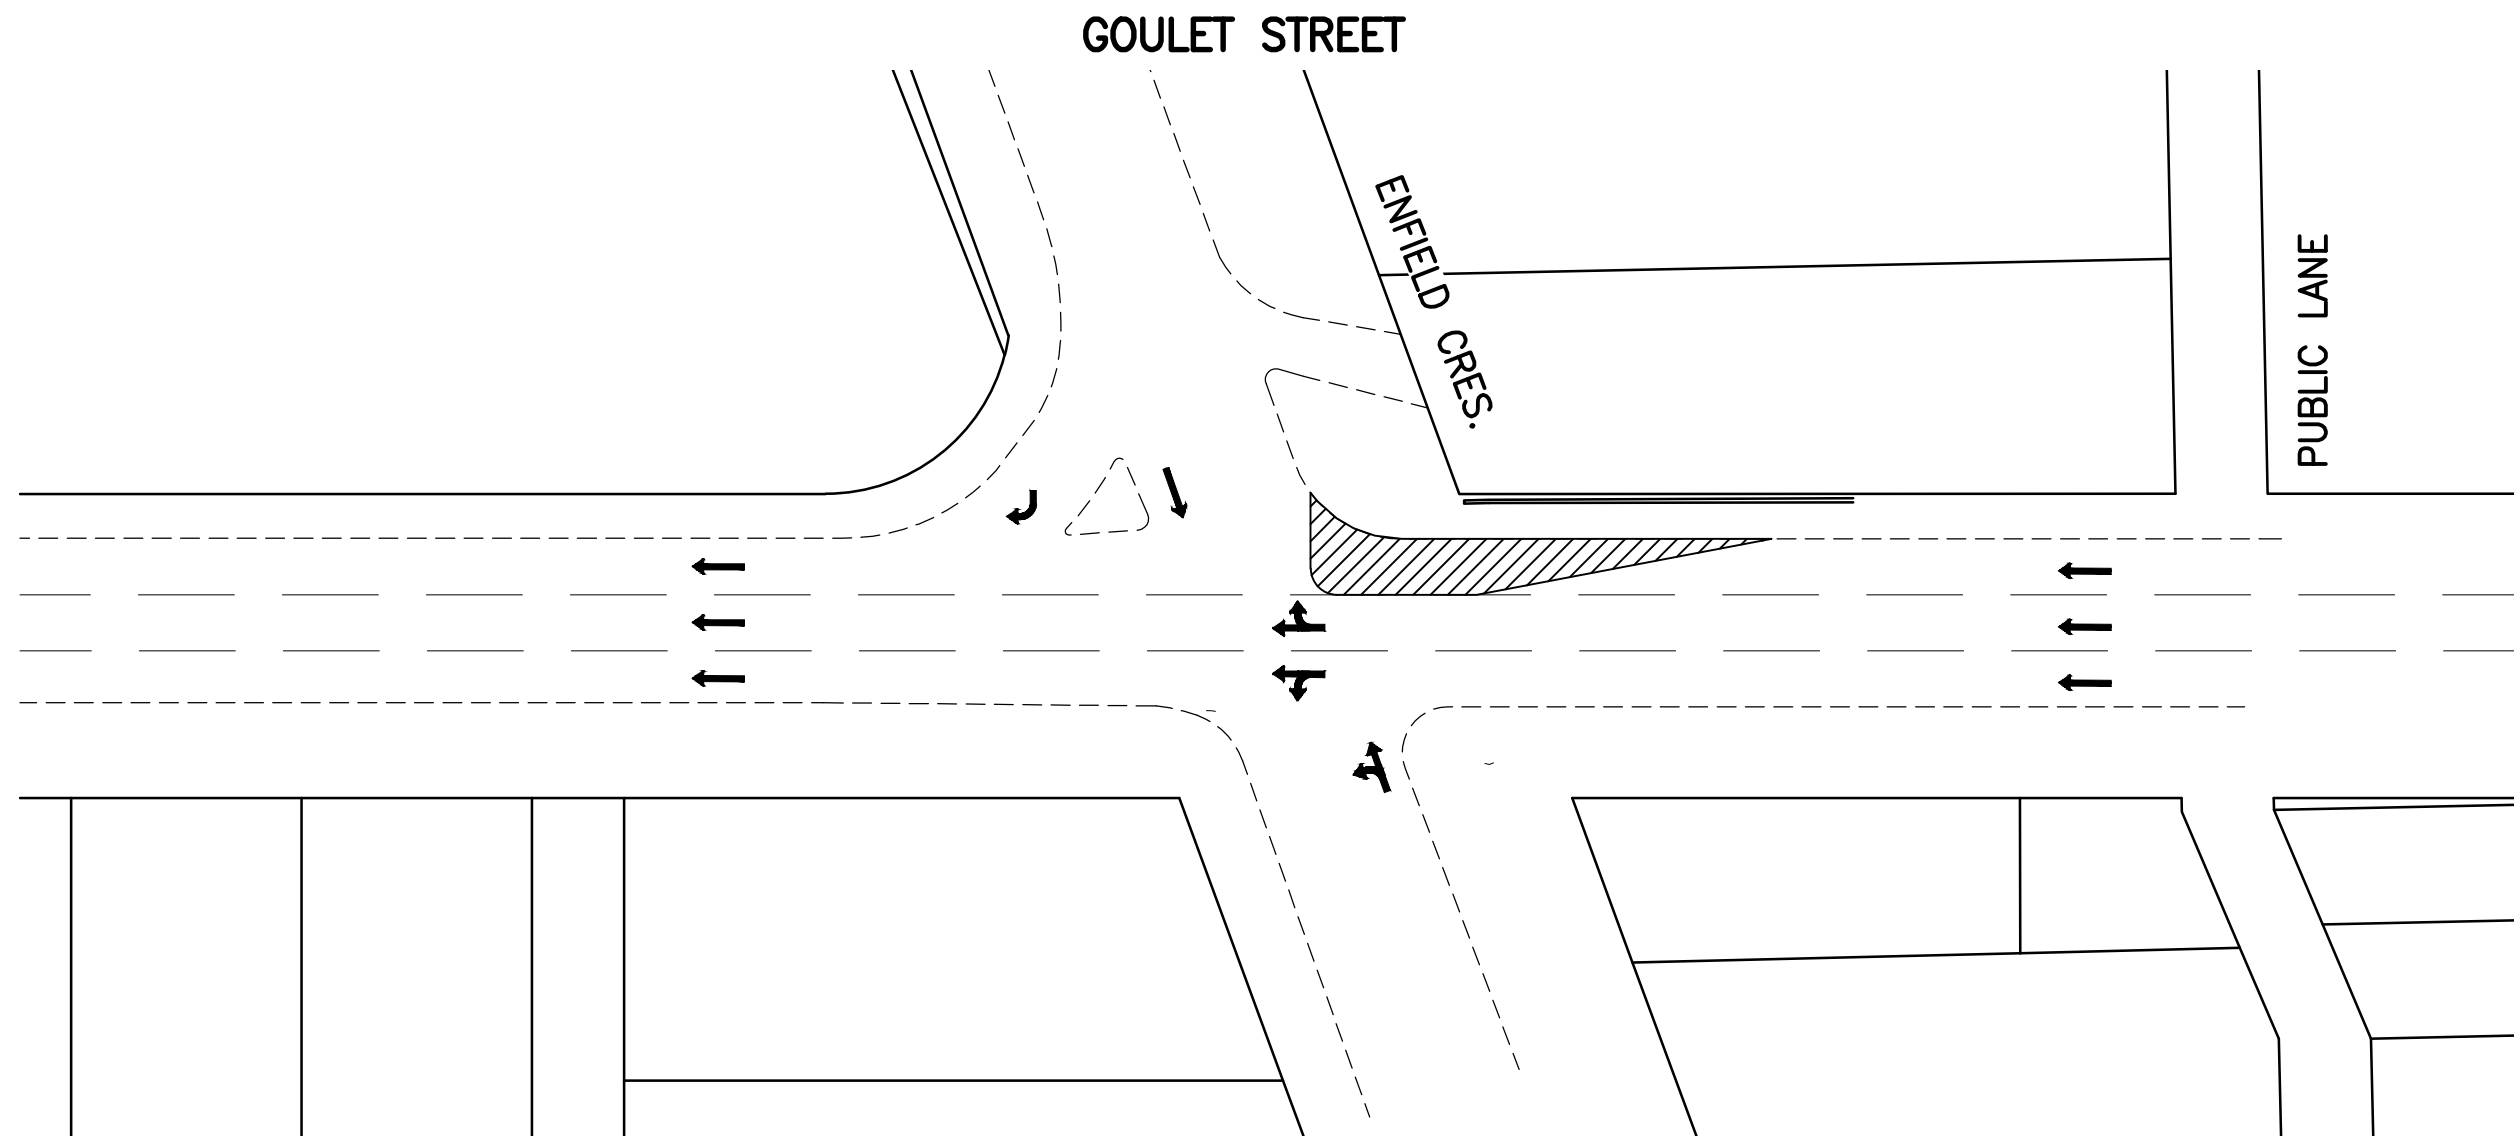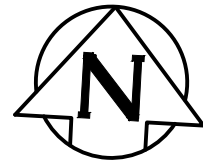

LEGEND:
 CONSTRUCTION AREA/
 LANE CLOSURES


BID OPPORTUNITY 249-2015

LOCATION APPROVED
 UNDERGROUND STRUCTURES

B.M. ELEV.			
NO.	REVISIONS	DATE	BY

SUPV. U/G STRUCTURES COMMITTEE _____ DATE _____

NOTE:
 LOCATION OF UNDERGROUND STRUCTURES AS SHOWN ARE BASED ON THE BEST INFORMATION AVAILABLE BUT NO GUARANTEE IS GIVEN THAT ALL EXISTING UTILITIES ARE SHOWN OR THAT THE GIVEN LOCATIONS ARE EXACT. CONFIRMATION OF EXISTENCE AND EXACT LOCATION OF ALL SERVICES MUST BE OBTAINED FROM THE INDIVIDUAL UTILITIES BEFORE PROCEEDING WITH CONSTRUCTION.



Stantec
 905 Waverley Street, Winnipeg, Manitoba
 Tel 204-489-5900 Fax 204-453-9012

DESIGNED BY	R.S.	CHECKED BY	J.H.
DRAWN BY	R.S.	APPROVED BY	R.S.
HOR. SCALE:	1:500	RELEASED FOR CONSTRUCTION:	_____
VERTICAL:	_____	DATE	2015.03.19

ENGINEER'S SEAL

CONSULTANT DRAWING NO.
C-702



THE CITY OF WINNIPEG
 WATER AND WASTE DEPARTMENT

TRAFFIC MANAGEMENT PLAN
 GOULET STREET AT ENFIELD CRESCENT
 2015 WATERMAIN RENEWALS
 CONTRACT NO. I

SHEET	2	OF	2
CAD FILE DRAWING NUMBER 15690c-701-xxx.dwg			
CITY DRAWING NUMBER SK-02			