


NOTE: CHAINAGES SHOWN ARE ALONG S. P/L OF PILGRIM AVENUE

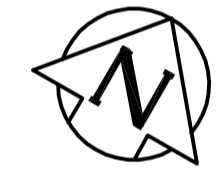


WATER SERVICE INFORMATION

ADDRESS	SIZE (mm) MATERIAL (STREET)	SIZE (mm) MATERIAL (PROP.)	SHORT & LONG MEASUREMENT	CORP. LOCATION	REMARKS
93 ST. ANNE'S RD	-	20	5.64 WEL HSE	-	RECONNECT SERVICE
COMMERCIAL	CU	-	-	-	-
9 PILGRIM AVE	-	12	3.66 EWL HSE	-	RECONNECT SERVICE
RESIDENTIAL	CU	-	-	-	SERVICE OFF EDGEMONT
10 PILGRIM AVE	-	12	W H L INSIDE FENCE	-	RECONNECT SERVICE
RESIDENTIAL	-	LEAD	-	-	SERVICE OFF EDGEMONT
11 PILGRIM AVE	-	12	3.05 E WL HSE	-	RECONNECT SERVICE
RESIDENTIAL	CU	-	-	-	-
13 PILGRIM AVE	-	12	0.61 EWL HSE	-	RECONNECT SERVICE
RESIDENTIAL	CU	-	-	-	-
14 PILGRIM AVE	20	20	0.30 EWL HSE	0.30 E OF S/C	RECONNECT SERVICE
RESIDENTIAL	CU	-	-	-	-
16 PILGRIM AVE	-	20	0.30 EWL HSE	-	RECONNECT SERVICE
RESIDENTIAL	CU	-	-	-	-

* SERVICES TO BE RENEWED TO R. ALL OTHERS TO BE RECONNECTED

NOTE: ALL GATE VALVES TO BE INSTALLED CLOCKWISE TO CLOSE

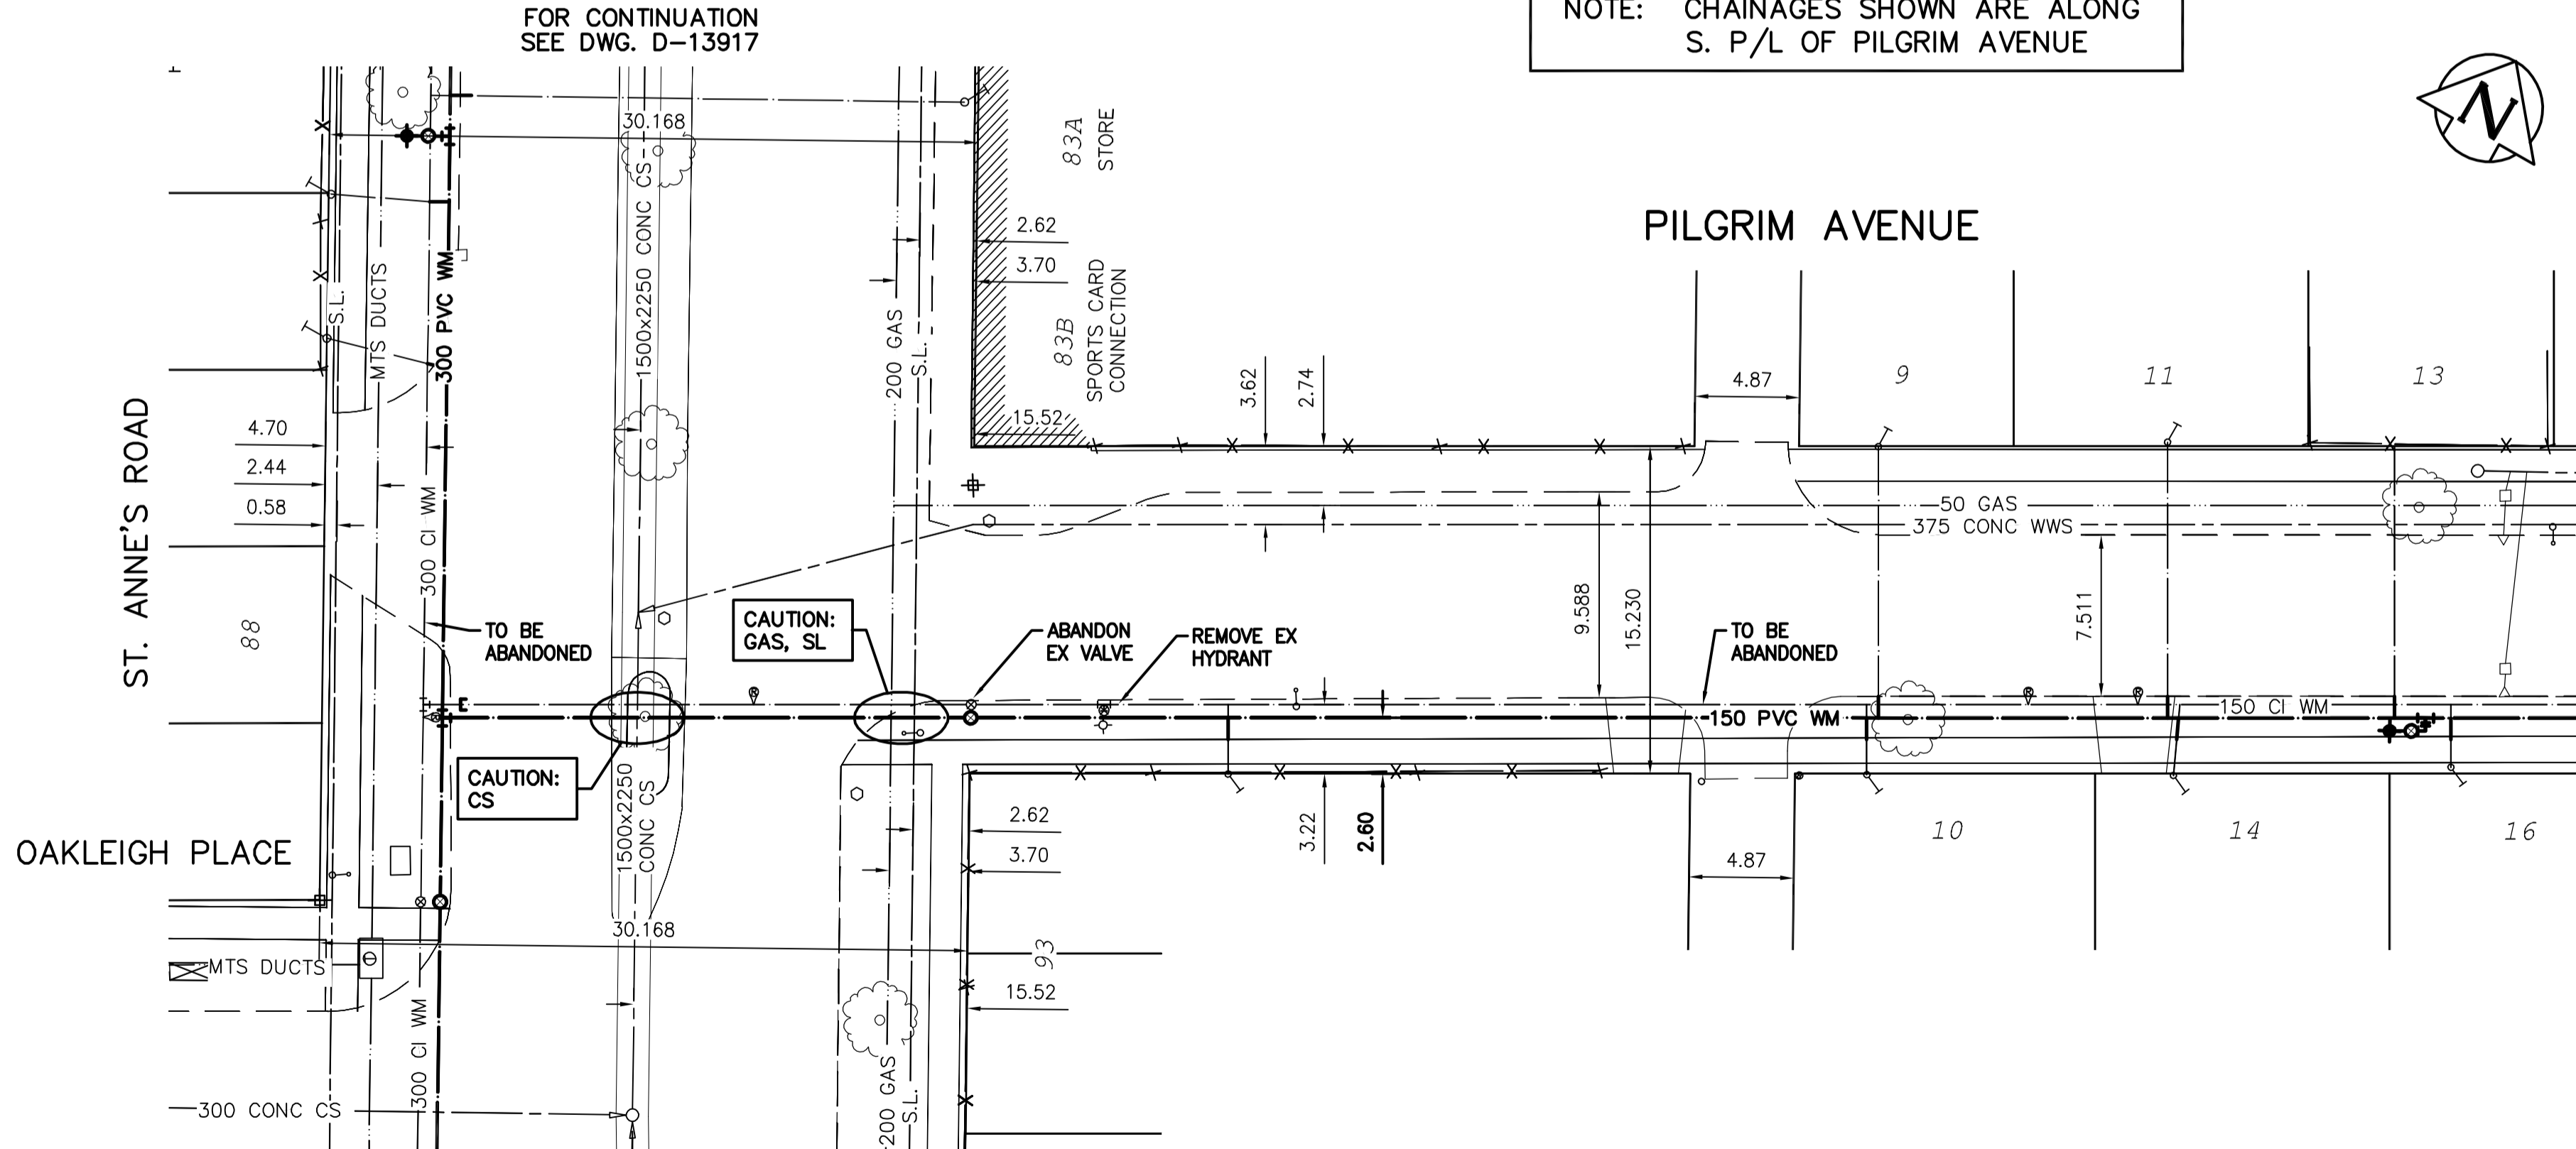

FOR CONTINUATION SEE DWG. D-13917

METRIC
WHOLE NUMBERS INDICATE MILLIMETRES
DECIMALIZED NUMBERS INDICATE METRES

WARNING

IF POWER EQUIPMENT OR EXPLOSIVES ARE TO BE USED FOR EXCAVATION ON THIS PROJECT THE CONTRACTOR MUST:

- 1) NOTIFY THE GAS COMPANY OF THE PROPOSED LOCATION OF EXCAVATION.
- 2) TAKE PRECAUTION TO AVOID DAMAGE TO GAS COMPANY INSTALLATIONS.

SEE PROVINCIAL REGULATION 210/72 FOR DETAILS

LOCATION APPROVED
UNDERGROUND STRUCTURES

SUPV. U/G STRUCTURES COMMITTEE DATE

NOTE:
LOCATION OF UNDERGROUND STRUCTURES AS SHOWN ARE BASED ON THE BEST INFORMATION AVAILABLE BUT NO GUARANTEE IS GIVEN THAT ALL EXISTING UTILITIES ARE SHOWN OR THAT THE GIVEN LOCATIONS ARE EXACT. CONFIRMATION OF EXISTENCE AND EXACT LOCATION OF ALL SERVICES MUST BE OBTAINED FROM THE INDIVIDUAL UTILITIES BEFORE PROCEEDING WITH CONSTRUCTION.

B.M. 54-001
ELEV. 231.117m
744525 - D.B.M. in Garry Park, St. Mary's Rd. opposite Garry Ave. 6.1 m S. of C.L. of asphalt walk to War Memorial W. of Main Entrance, at 11.7 m W. of E.L. of St. Mary's Rd.

CONSTRUCTION COMPLETION DATE: YYYY MM DD

NO.	REVISIONS	DATE	BY
0	ISSUED FOR TENDER	15/03/24	R.S.

DESIGNED BY: J.H. CHECKED BY: R.S.

DRAWN BY: J.H. APPROVED BY: R.S.

SCALE:
HORIZONTAL 1:250
VERTICAL 1:50

DATE: 2015 03 24

ENGINEER'S SEAL

CONSULTANT DRAWING NUMBER
C-203

THE CITY OF WINNIPEG
WATER AND WASTE DEPARTMENT
ENGINEERING DIVISION

2015 WATERMAIN RENEWALS
CONTRACT 1
PILGRIM AVENUE
ST. ANNE'S ROAD TO
75 EEL OF ST. ANNE'S ROAD

SHEET **4** OF **18**
CITY DRAWING NUMBER
D-13918