


NOTE: CHAINAGES SHOWN ARE ALONG S. P/L OF PILGRIM AVENUE

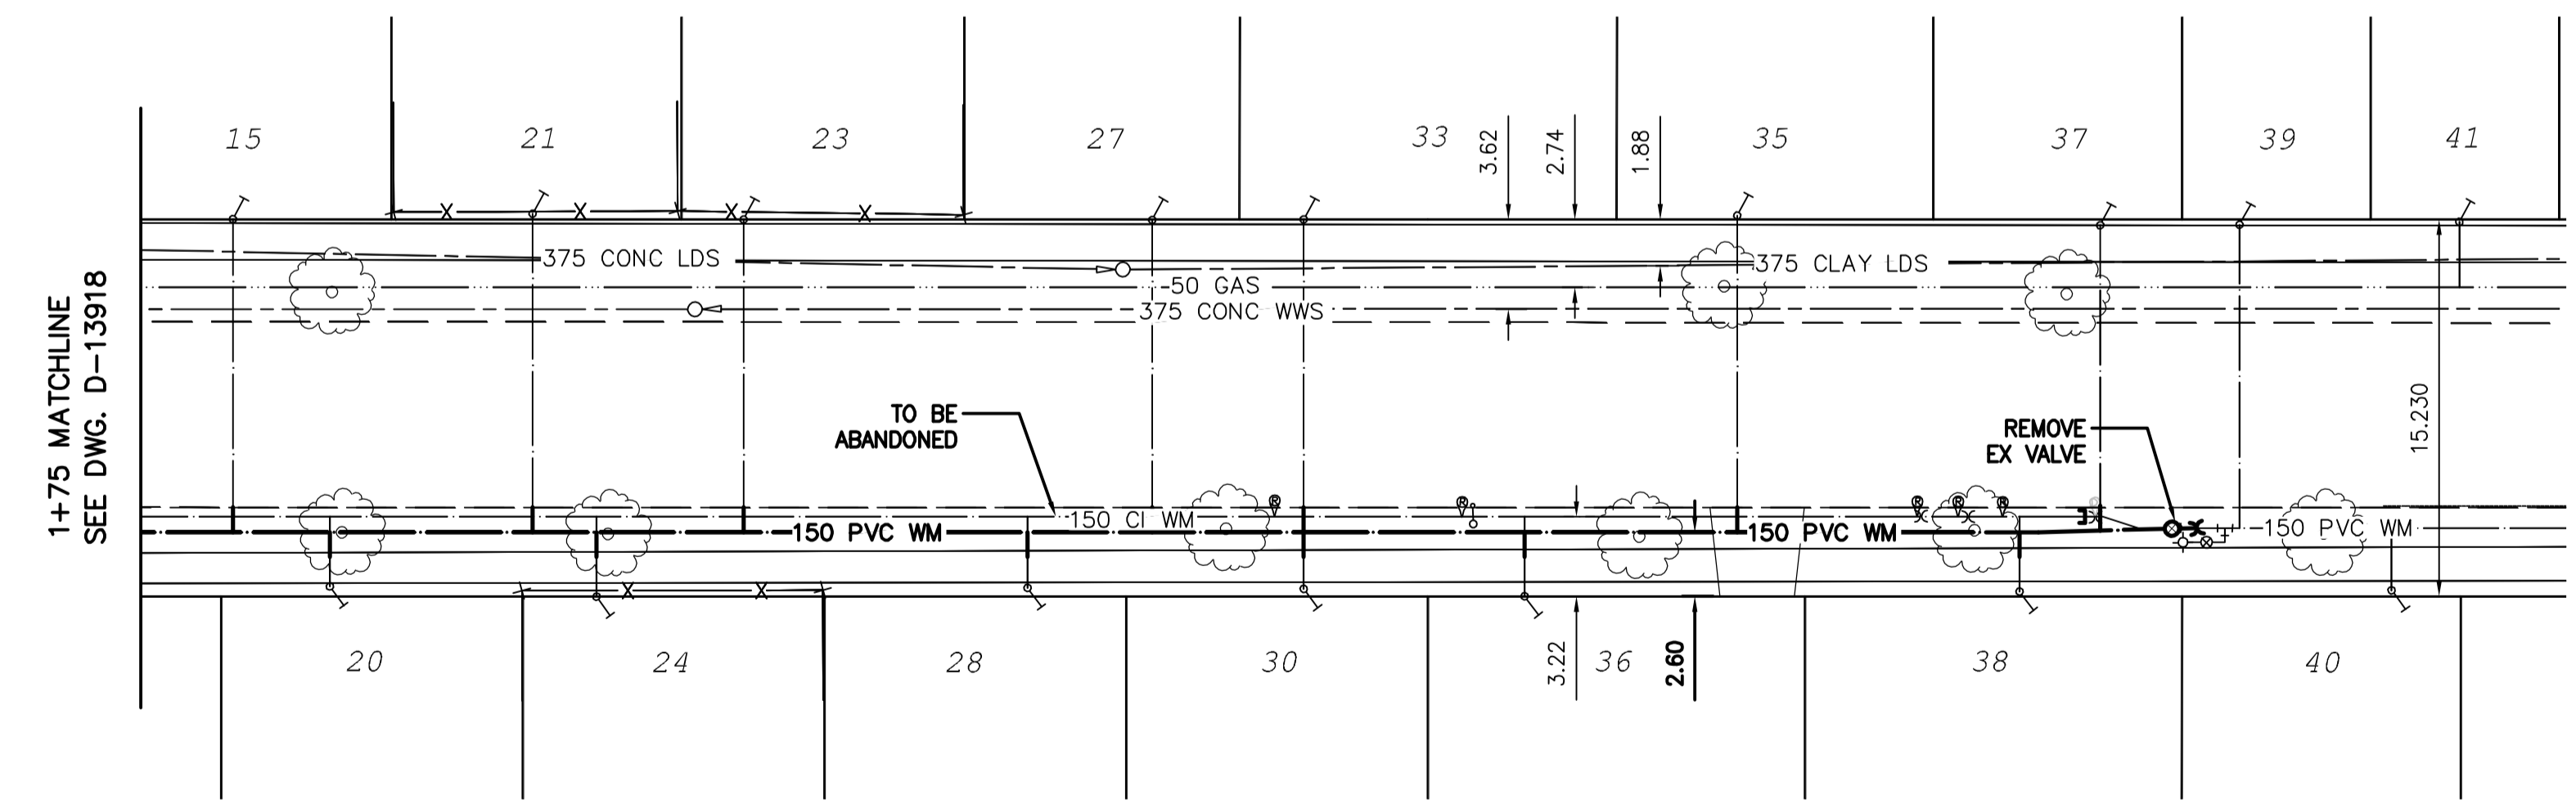

PILGRIM AVENUE




WATER SERVICE INFORMATION

ADDRESS	SIZE (mm) (STREET)	SIZE (mm) (PROP.)	SHORT & LONG MEASUREMENT	CORP. LOCATION	REMARKS
15 PILGRIM AVE RESIDENTIAL	-	12 LEAD	3.05 EWL HSE	-	RECONNECT SERVICE SERVICE OFF EDMONT
20 PILGRIM AVE RESIDENTIAL	-	20 CU	2.29 EWL HSE	-	RECONNECT SERVICE SERVICE OFF EDMONT
21 PILGRIM AVE RESIDENTIAL	-	12 CU	0.76 EWL HSE	-	RECONNECT SERVICE
24 PILGRIM AVE RESIDENTIAL	-	20 CU	1.52 EWL HSE	-	RECONNECT SERVICE
27 PILGRIM AVE RESIDENTIAL	-	12 LEAD	2.74 WEL HSE	-	RECONNECT SERVICE
28 PILGRIM AVE RESIDENTIAL	-	12 LEAD	2.13 WEL HSE IN S/W	-	RECONNECT SERVICE
33 PILGRIM AVE RESIDENTIAL	-	20 CU	0.91 R/L 3.35 CURB	-	RECONNECT SERVICE
35 PILGRIM AVE RESIDENTIAL	-	12 CU	2.74 EWL HSE	-	RECONNECT SERVICE
36 PILGRIM AVE RESIDENTIAL	-	20 CU	1.83 EWL HSE	-	RECONNECT SERVICE
37 PILGRIM AVE RESIDENTIAL	-	20 CU	3.67 EWL HSE	-	RECONNECT SERVICE
38 PILGRIM AVE RESIDENTIAL	-	20 CU	4.72 WEL HSE	-	RECONNECT SERVICE
39 PILGRIM AVE RESIDENTIAL	-	12 CU	1.22 EWL HSE	-	-
40 PILGRIM AVE RESIDENTIAL	-	20 CU	0.76 WEL HSE	-	-

\*SERVICES TO BE RENEWED TO R. ALL OTHERS TO BE RECONNECTED

NOTE: ALL GATE VALVES TO BE INSTALLED CLOCKWISE TO CLOSE

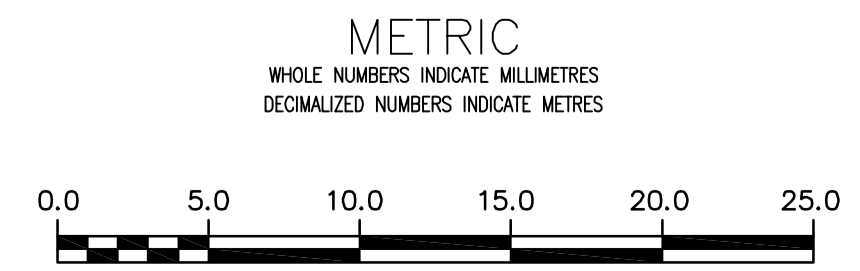

**WARNING**  
IF POWER EQUIPMENT OR EXPLOSIVES ARE TO BE USED FOR EXCAVATION ON THIS PROJECT THE CONTRACTOR MUST:  
1) NOTIFY THE GAS COMPANY OF THE PROPOSED LOCATION OF EXCAVATION.  
2) TAKE PRECAUTION TO AVOID DAMAGE TO GAS COMPANY INSTALLATIONS.  
SEE PROVINCIAL REGULATION 21072 FOR DETAILS

**LOCATION APPROVED**  
UNDERGROUND STRUCTURES  
SUPV. U/G STRUCTURES COMMITTEE DATE  
NOTE:  
LOCATION OF UNDERGROUND STRUCTURES AS SHOWN ARE BASED ON THE BEST INFORMATION AVAILABLE BUT NO GUARANTEE IS GIVEN THAT ALL EXISTING UTILITIES ARE SHOWN OR THAT THE GIVEN LOCATIONS ARE EXACT. CONFIRMATION OF EXISTENCE AND EXACT LOCATION OF ALL SERVICES MUST BE OBTAINED FROM THE INDIVIDUAL UTILITIES BEFORE PROCEEDING WITH CONSTRUCTION.

B.M. 54-001 744525 - D.B.M. in Garry Park, St. Mary's Rd. opposite Garry Ave., 6.1 m S. of C.L. of asphalt walk to War Memorial W. of Main Entrance, at 11.7 m W. of E.L. of St. Mary's Rd.  
ELEV. 231.117m  
CONSTRUCTION COMPLETION DATE: YYYY MM DD

NO.	REVISIONS	DATE	BY
0	ISSUED FOR TENDER	15/03/24	R.S.

DESIGNED BY J.H. CHECKED BY R.S.  
DRAWN BY J.H. APPROVED BY R.S.  
SCALE: HORIZONTAL 1:250 VERTICAL 1:50  
DATE 2015 03 24  
PLOT DATE: 2015 03 24

ENGINEER'S SEAL  
CONSULTANT DRAWING NUMBER  
C-204

**THE CITY OF WINNIPEG**  
WATER AND WASTE DEPARTMENT  
ENGINEERING DIVISION  
2015 WATERMAIN RENEWALS  
CONTRACT 1  
PILGRIM AVENUE  
75 EEL OF ST. ANNE'S ROAD  
TO 158 EEL OF ST. ANNE'S ROAD  
SHEET 5 OF 18  
CITY DRAWING NUMBER  
D-13919