
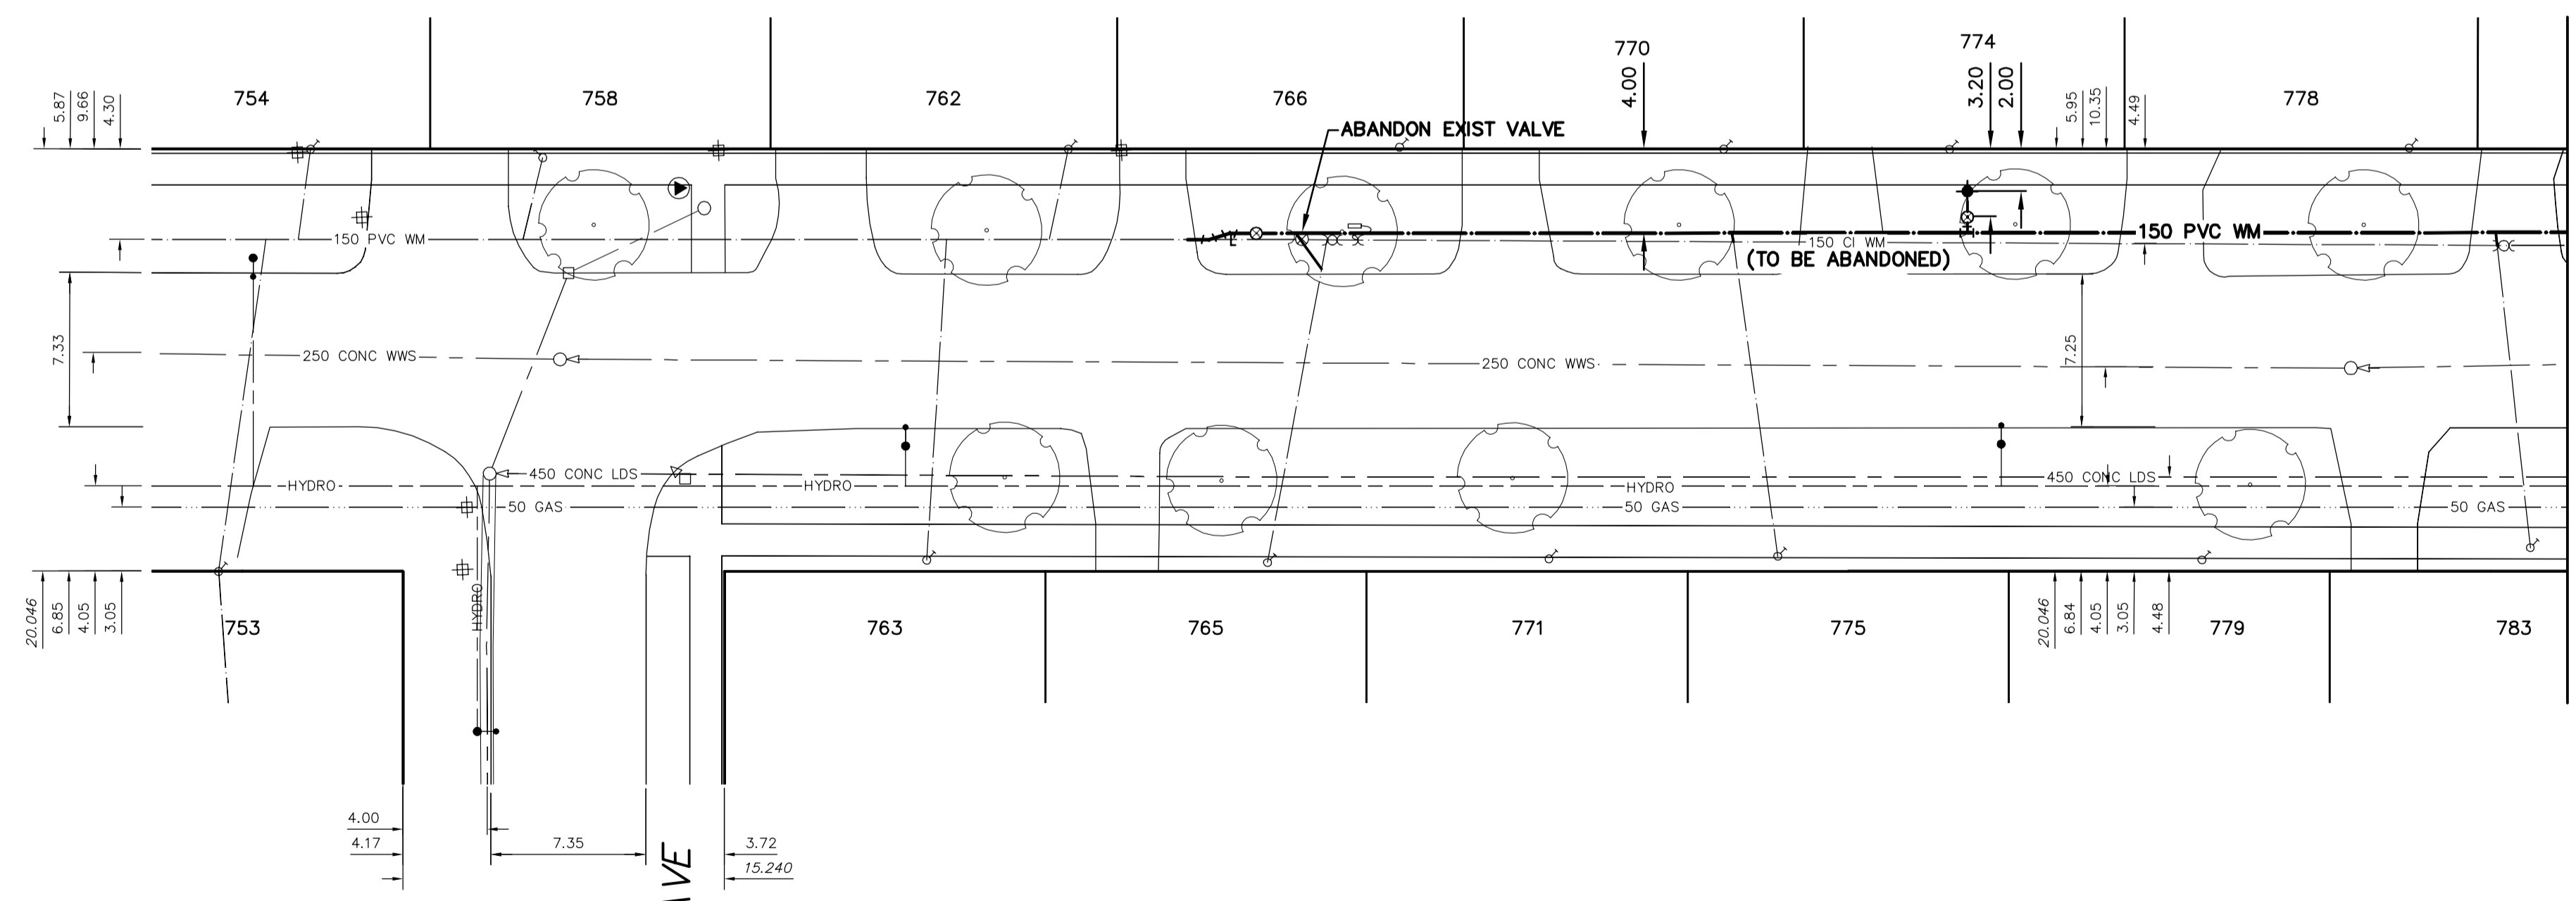


NOTE: CHAINAGES SHOWN ARE ALONG E. R. OF ISBISTER STREET

ISBISTER STREET

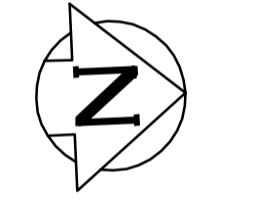


WATER SERVICE INFORMATION

ADDRESS	SIZE (mm) MATERIAL (STREET)	SIZE (mm) MATERIAL (PROP.)	SHORT & LONG MEASUREMENT	CORP. LOCATION	REMARKS
753 ISBISTER ST RESIDENTIAL	20 CU	20 CU	4.37 NSL HSE	2.2 N OF S/C	OUTSIDE OF LIMITS
754 ISBISTER ST RESIDENTIAL	20 CU	20 CU	2.82 SNL HSE	0.6 S OF S/C	OUTSIDE OF LIMITS
758 ISBISTER ST RESIDENTIAL	20 CU	20 CU	19.967 SNL FAIRLANE AVE	0.6 S OF S/C	OUTSIDE OF LIMITS
758 ISBISTER ST RESIDENTIAL	20 CU	20 CU	1.62 NSL HSE	0.9 S OF S/C	OUTSIDE OF LIMITS
762 ISBISTER ST RESIDENTIAL	20 CU	20 CU	8.730 SNL FAIRLANE AVE	0.9 S OF S/C	OUTSIDE OF LIMITS
762 ISBISTER ST RESIDENTIAL	20 CU	20 CU	0.90 SNL HSE	0.9 S OF S/C	OUTSIDE OF LIMITS
763 ISBISTER ST RESIDENTIAL	20 CU	20 CU	16.240>NNL FAIRLANE AVE	0.9 S OF S/C	OUTSIDE OF LIMITS
763 ISBISTER ST RESIDENTIAL	20 CU	20 CU	4.92 SNL HSE	0.9 N OF S/C	OUTSIDE OF LIMITS
765 ISBISTER ST RESIDENTIAL	20 CU	20 CU	9.642>NNL FAIRLANE AVE	0.9 N OF S/C	RECONNECT SERVICE
765 ISBISTER ST RESIDENTIAL	20 CU	20 CU	3.25 SNL HSE	2.7 N OF S/C	RECONNECT SERVICE
766 ISBISTER ST RESIDENTIAL	20 CU	20 CU	25.792>NNL FAIRLANE AVE	2.7 N OF S/C	RECONNECT SERVICE
766 ISBISTER ST RESIDENTIAL	20 CU	20 CU	1.60 SNL HSE	-	RECONNECT SERVICE
770 ISBISTER ST RESIDENTIAL	20 CU	20 CU	32.087>NNL FAIRLANE AVE	-	RECONNECT SERVICE
770 ISBISTER ST RESIDENTIAL	20 CU	20 CU	2.48 SNL HSE	-	RECONNECT SERVICE
771 ISBISTER ST RESIDENTIAL	20 CU	20 CU	47.372>NNL FAIRLANE AVE	-	RECONNECT SERVICE
771 ISBISTER ST RESIDENTIAL	20 CU	20 CU	5.10 SNL HSE	-	RECONNECT SERVICE
774 ISBISTER ST RESIDENTIAL	20 CU	20 CU	39.134>NNL FAIRLANE AVE	-	RECONNECT SERVICE
774 ISBISTER ST RESIDENTIAL	20 CU	20 CU	3.23 NSL HSE	-	RECONNECT SERVICE
775 ISBISTER ST RESIDENTIAL	20 CU	20 CU	58.203>NNL FAIRLANE AVE	-	RECONNECT SERVICE
775 ISBISTER ST RESIDENTIAL	20 CU	20 CU	1.10 S&E HSE	2.2 N OF S/C	RECONNECT SERVICE
775 ISBISTER ST RESIDENTIAL	20 CU	20 CU	49.531>NNL FAIRLANE AVE	2.2 N OF S/C	RECONNECT SERVICE
778 ISBISTER ST RESIDENTIAL	20 CU	20 CU	2.24 SNL HSE	-	RECONNECT SERVICE
779 ISBISTER ST RESIDENTIAL	20 CU	20 CU	80.115>NNL FAIRLANE AVE	-	RECONNECT SERVICE
779 ISBISTER ST RESIDENTIAL	20 CU	20 CU	5.10 SNL HSE	-	RECONNECT SERVICE
783 ISBISTER ST RESIDENTIAL	20 CU	20 CU	39.134>NNL FAIRLANE AVE	-	RECONNECT SERVICE
783 ISBISTER ST RESIDENTIAL	20 CU	20 CU	6.00 SNL HSE	1.6 S OF S/C	RECONNECT SERVICE
783 ISBISTER ST RESIDENTIAL	20 CU	20 CU	86.012>NNL FAIRLANE AVE	1.6 S OF S/C	RECONNECT SERVICE

* SERVICES TO BE RENEWED TO R. ALL OTHERS TO BE RECONNECTED

FOR INDEX SEE DWG 13738

VALVES TO BE COUNTER-CLOCKWISE TO CLOSE. (RED OPERATING NUT)

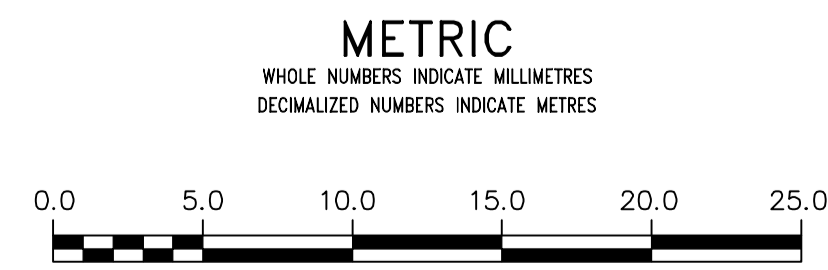

WARNING
IF POWER EQUIPMENT OR EXPLOSIVES ARE TO BE USED FOR EXCAVATION ON THIS PROJECT THE CONTRACTOR MUST:
1) NOTIFY THE GAS COMPANY OF THE PROPOSED LOCATION OF EXCAVATION.
2) TAKE PRECAUTION TO AVOID DAMAGE TO GAS COMPANY INSTALLATIONS.
SEE PROVINCIAL REGULATION 21072 FOR DETAILS

LOCATION APPROVED UNDERGROUND STRUCTURES
SUPV. U/G STRUCTURES COMMITTEE DATE
NOTE:
LOCATION OF UNDERGROUND STRUCTURES AS SHOWN ARE BASED ON THE BEST INFORMATION AVAILABLE BUT NO GUARANTEE IS GIVEN THAT ALL EXISTING UTILITIES ARE SHOWN OR THAT THE GIVEN LOCATIONS ARE EXACT. CONFIRMATION OF EXISTENCE AND EXACT LOCATION OF ALL SERVICES MUST BE OBTAINED FROM THE INDIVIDUAL UTILITIES BEFORE PROCEEDING WITH CONSTRUCTION.

B.M. ELEV.			
CONSTRUCTION COMPLETION DATE: YYYY MM DD			
DESIGNED BY	TS		
CHECKED BY	SC		
DRAWN BY	RS		
APPROVED BY	KZ		
SCALE:			
HORIZONTAL	1:250		
VERTICAL	1:50		
DATE	2015 03 13		
PLLOT DATE:	2015 03 13		
NO.	REVISIONS	DATE	BY

ENGINEER'S SEAL
ORIGINAL SIGNED BY S.J.R. COURNOYER 15/03/13
CONSULTANT DRAWING NUMBER

THE CITY OF WINNIPEG
Winnipeg
WATER AND WASTE DEPARTMENT
ENGINEERING DIVISION
2015 WATERMAIN RENEWALS
ISBISTER STREET
FAIRLANE AVENUE (N R) TO
88 N OF FAIRLANE AVENUE (N R)

SHEET 3 OF 11
CITY DRAWING NUMBER
D-13740
FILE PATH: R:\DRAWINGS\WATER\RENEWAL\2015 RENEWAL\CONTRACT 11\ISBISTER.dwg
CONTRACT NUMBER: 11