
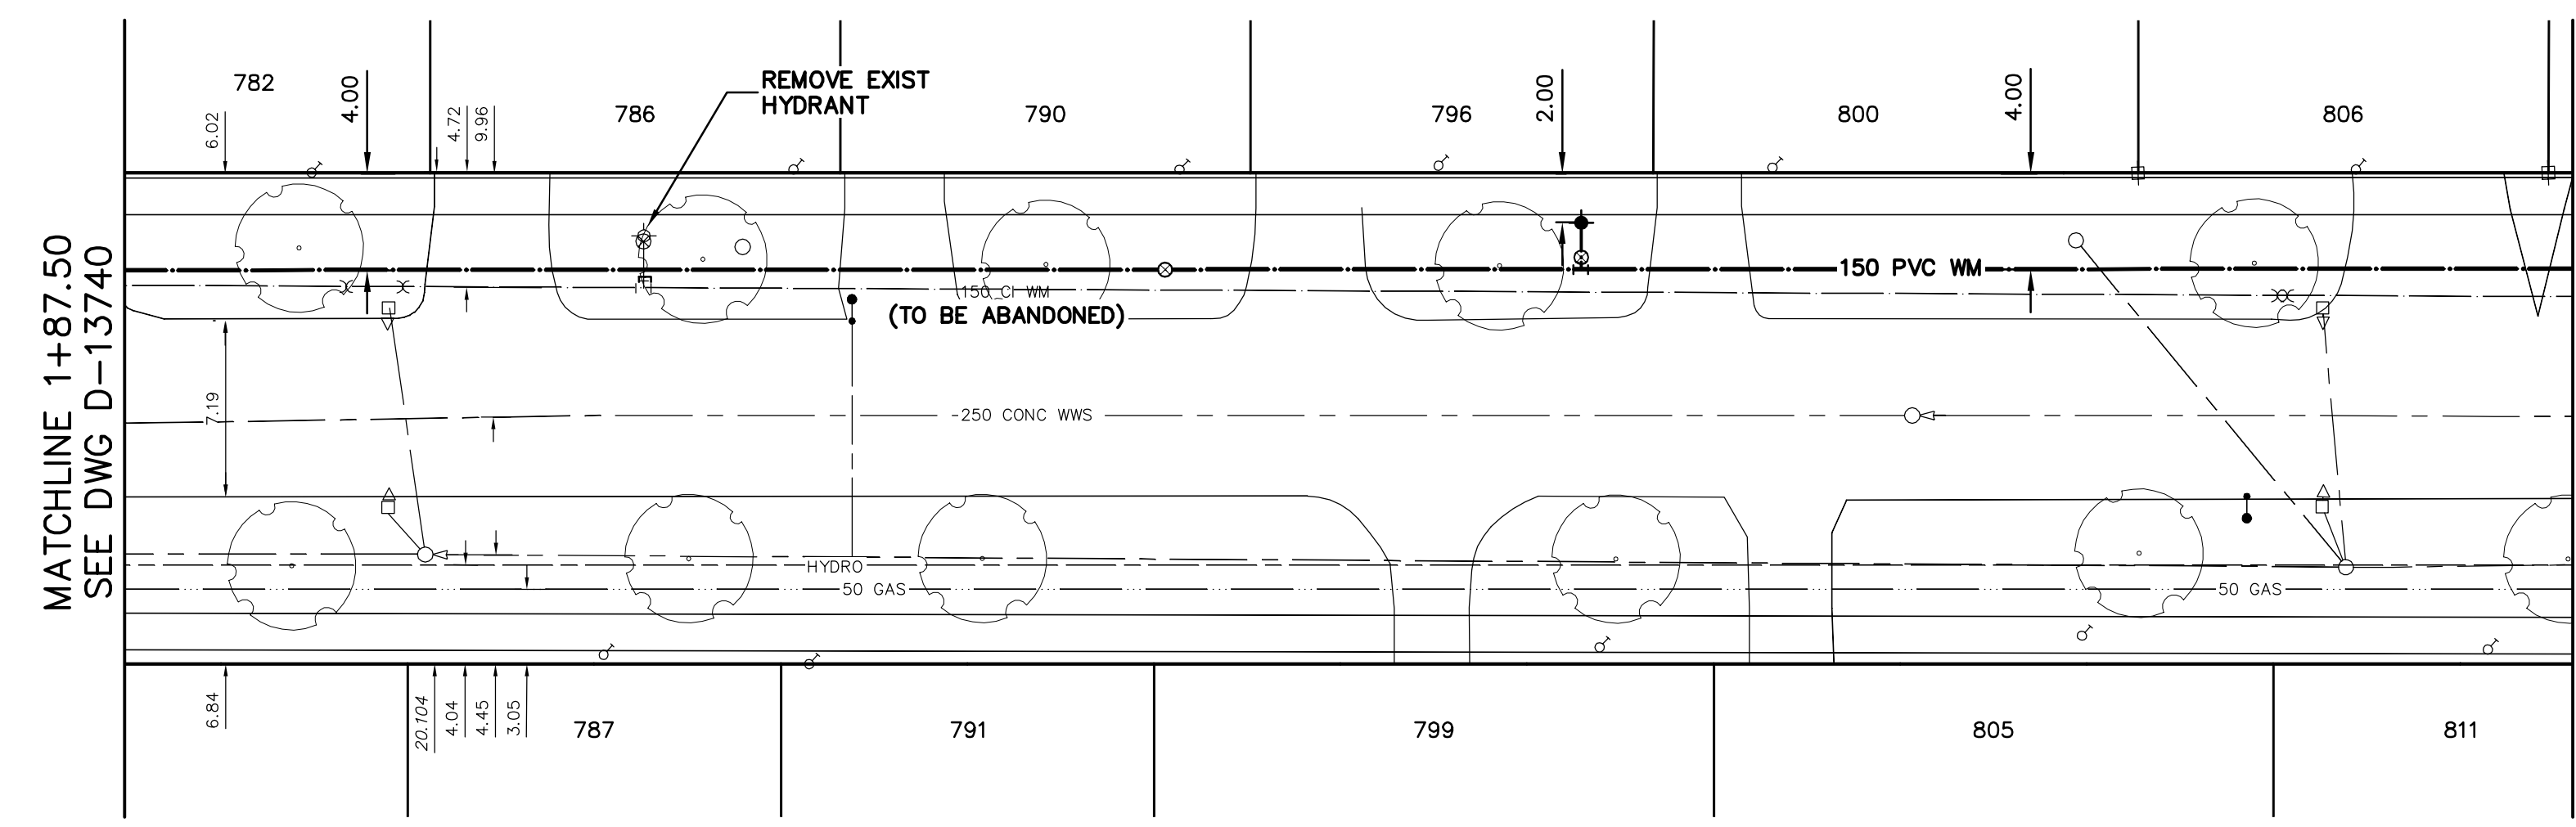


NOTE: CHAINAGES SHOWN ARE ALONG E. R. OF ISBISTER STREET


ISBISTER STREET

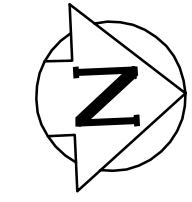

WATER SERVICE INFORMATION

ADDRESS	SIZE (mm) MATERIAL (STREET)	SIZE (mm) MATERIAL (PROP.)	SHORT & LONG MEASUREMENT	CORP. LOCATION	REMARKS
782 ISBISTER ST	-	20	4.37 SNL HSE	-	RECONNECT SERVICE
RESIDENTIAL	-	CU	95.252>NNL FAIRLANE AVE	-	
786 ISBISTER ST	-	20	0.50 SNL HSE	-	RECONNECT SERVICE
RESIDENTIAL	-	CU	121.310 SSL NESS AVE	-	
787 ISBISTER ST	-	20	6.70 NSL HSE	-	RECONNECT SERVICE
RESIDENTIAL	-	CU	129.542 SSL NESS AVE	-	
790 ISBISTER ST	-	20	9.01 NSL HSE	-	RECONNECT SERVICE
RESIDENTIAL	-	CU	105.643 SSL NESS AVE	-	
791 ISBISTER ST	-	20	1.23 SSL HSE	-	RECONNECT SERVICE
RESIDENTIAL	-	CU	120.757 SSL NESS AVE	-	
796 ISBISTER ST	-	20	2.56 NSL HSE	-	RECONNECT SERVICE
RESIDENTIAL	-	CU	95.252 SSL NESS AVE	-	
799 ISBISTER ST	-	20	4.00 SNL HSE	-	RECONNECT SERVICE
RESIDENTIAL	-	CU	86.635 SSL NESS AVE	-	
800 ISBISTER ST	-	20	0.92 NSL HSE	-	RECONNECT SERVICE
RESIDENTIAL	-	CU	82.363 SSL NESS AVE	-	
805 ISBISTER ST	-	20	6.59 SNL HSE	-	RECONNECT SERVICE
RESIDENTIAL	-	CU	68.990 SSL NESS AVE	-	
806 ISBISTER ST	-	20	7.28 SNL HSE	-	RECONNECT SERVICE
RESIDENTIAL	-	CU	57.150 SSL NESS AVE	-	
811 ISBISTER ST	-	20	6.51 NSL HSE	-	RECONNECT SERVICE
RESIDENTIAL	-	CU	52.178 SSL NESS AVE	-	

* SERVICES TO BE RENEWED TO R. ALL OTHERS TO BE RECONNECTED

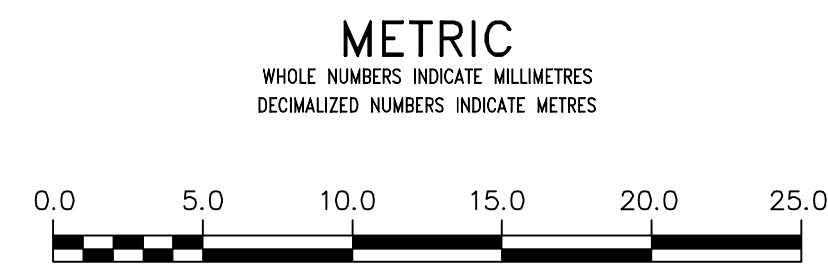

WARNING
 IF POWER EQUIPMENT OR EXPLOSIVES ARE TO BE USED FOR EXCAVATION ON THIS PROJECT THE CONTRACTOR MUST:
 1) NOTIFY THE GAS COMPANY OF THE PROPOSED LOCATION OF EXCAVATION.
 2) TAKE PRECAUTION TO AVOID DAMAGE TO GAS COMPANY INSTALLATIONS.
 SEE PROVINCIAL REGULATION 21072 FOR DETAILS

LOCATION APPROVED UNDERGROUND STRUCTURES
 SUPV. U/G STRUCTURES COMMITTEE DATE
 NOTE:
 LOCATION OF UNDERGROUND STRUCTURES AS SHOWN ARE BASED ON THE BEST INFORMATION AVAILABLE BUT NO GUARANTEE IS GIVEN THAT ALL EXISTING UTILITIES ARE SHOWN OR THAT THE GIVEN LOCATIONS ARE EXACT. CONFIRMATION OF EXISTENCE AND EXACT LOCATION OF ALL SERVICES MUST BE OBTAINED FROM THE INDIVIDUAL UTILITIES BEFORE PROCEEDING WITH CONSTRUCTION.

B.M. ELEV.			
CONSTRUCTION COMPLETION DATE: YYYY MM DD			
DESIGNED BY	TS		
CHECKED BY	SC		
DRAWN BY	RS		
APPROVED BY	KZ		
SCALE:			
HORIZONTAL	1:250		
VERTICAL	1:50		
DATE	2015 03 13		
DATE			
NO.	REVISIONS	DATE	BY

ENGINEER'S SEAL
 ORIGINAL SIGNED BY S.J.R. COURNOYER 15/03/13
 CONSULTANT DRAWING NUMBER

THE CITY OF WINNIPEG
 WATER AND WASTE DEPARTMENT
 ENGINEERING DIVISION
 2015 WATERMAIN RENEWALS
 ISBISTER STREET
 88 N OF FAIRLANE AVENUE (N R) TO
 185 N OF FAIRLANE AVENUE (N R)

SHEET 4 OF 11
 CITY DRAWING NUMBER
 D-13741

FOR INDEX SEE DWG 13738

VALVES TO BE COUNTER-CLOCKWISE TO CLOSE (RED OPERATING NUT)