


NOTE: CHAINAGES SHOWN ARE ALONG S. R. OF MULVEY AVENUE

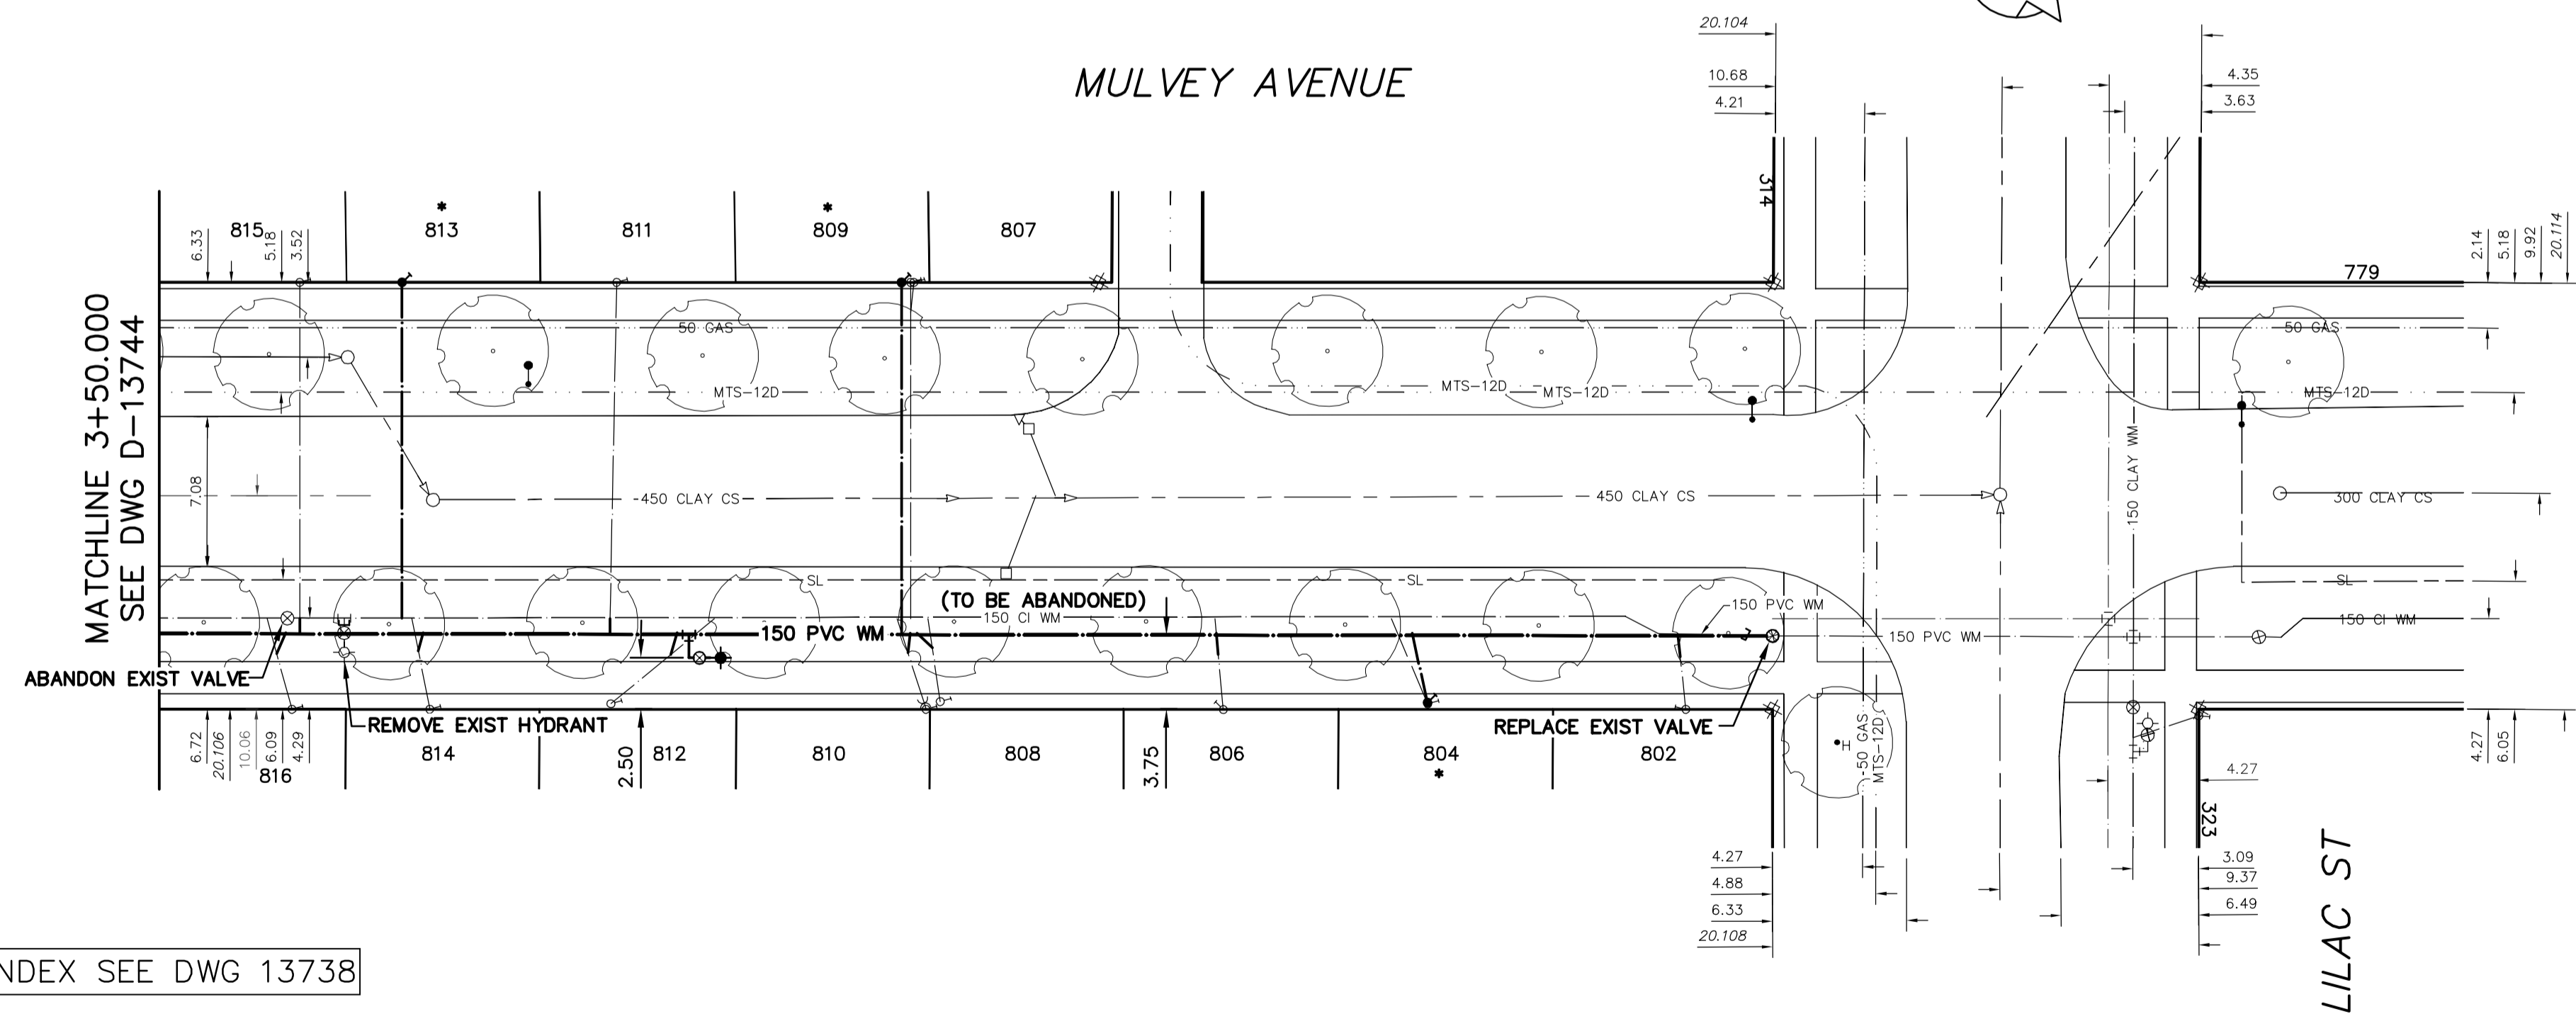


WATER SERVICE INFORMATION

ADDRESS	SIZE (mm) MATERIAL (STREET)	SIZE (mm) MATERIAL (PROP.)	SHORT & LONG MEASUREMENT	CORP. LOCATION	REMARKS
816 MULVEY ST	20	20	2.52m W EPL HSE	1.18m W OF S/C	RECONNECT SERVICE
RESIDENTIAL	CU	CU	83.169m E EPL WENTWORTH		
815 MULVEY ST	20	12	2.21m W EPL HSE	OPP OF S/C	RECONNECT SERVICE
RESIDENTIAL	CU	LEAD	83.511m E EPL WENTWORTH		
814 MULVEY ST	20	20	3.98m E WPL HSE	0.84m W OF S/C	RECONNECT SERVICE
RESIDENTIAL	CU	CU	89.661m E EPL WENTWORTH		
813 MULVEY ST	20	12	5.54 E WPL HSE		RENEW TO R W/20 CU
RESIDENTIAL	CU	LEAD	98.467 E EPL WENTWORTH	0.33m W OF S/C	SEPERATE SERVICES
812 MULVEY ST	20	20	3.40m E WPL HSE	4.91m E OF S/C	RECONNECT SERVICE
RESIDENTIAL	CU	CU	89.244m E EPL WENTWORTH		
811 MULVEY ST	20	20	3.56m E WPL HSE	0.33m W OF S/C	SEPERATE SERVICES
RESIDENTIAL	CU	CU	98.467m E EPL WENTWORTH	1.37m W OF S/C	WYED W/813 MULVEY
810 MULVEY ST	20	20	0.18m W EPL HSE		SEPERATE SERVICES
RESIDENTIAL	CU	CU	113.078m E EPL WENTWORTH		WYED W/808 MULVEY
809 MULVEY ST	16	12	0.88m W EPL HSE	OPP OF S/C	RENEW TO R W/20 CU
RESIDENTIAL	CU	LEAD	112.333m E EPL WENTWORTH		SEPERATE SERVICES
808 MULVEY ST	20	20	0.50m E WPL HSE		RECONNECT SERVICE
RESIDENTIAL	CU	CU	113.765m E EPL WENTWORTH	0.59m W OF S/C	WYED W/810 MULVEY
807 MULVEY ST	16	12	0.73m W EPL HSE	0.17m W OF S/C	SEPERATE SERVICES
RESIDENTIAL	CU	LEAD	112.488m E EPL WENTWORTH		WYED W/809 MULVEY
806 MULVEY ST	20	12	4.70m E WPL HSE		RECONNECT SERVICE
RESIDENTIAL	CU	LEAD	127.113m E EPL WENTWORTH	0.39m W OF S/C	
804 MULVEY ST	20	12	4.24m E WPL HSE		RENEW TO R W/20 CU
RESIDENTIAL	CU	LEAD	136.771m E EPL WENTWORTH	1.74m W OF S/C	
802 MULVEY ST	20	20	4.09m W EPL HSE		RECONNECT SERVICE
RESIDENTIAL	CU	CU	148.944m E EPL WENTWORTH	0.39m W OF S/C	
323 LILAC ST	20	20	0.30m S WPL HSE	1.05m S OF S/C	OUTSIDE LIMITS
RESIDENTIAL	CU	CU	0.300m S SPL MULVEY		
320 WENTWORTH ST	12	20	5.65m N SPL HSE	0.24 N OF S/C	OUTSIDE LIMITS
RESIDENTIAL	LEAD	CU	5.646m N SPL MULVEY		

* SERVICES TO BE RENEWED TO R. ALL OTHERS TO BE RECONNECTED

FOR INDEX SEE DWG 13738

NOTE: ALL VALVES TO BE INSTALLED COUNTERCLOCKWISE TO CLOSE

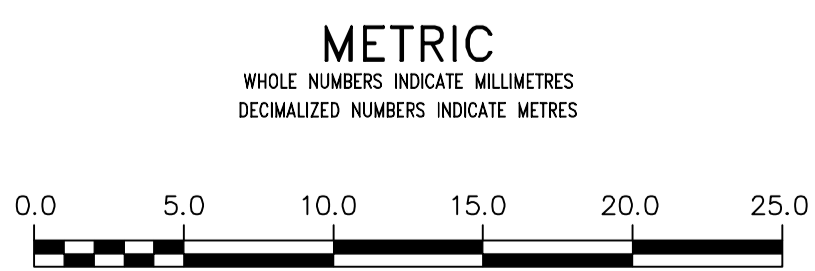

<p>WARNING</p> <p>IF POWER EQUIPMENT OR EXPLOSIVES ARE TO BE USED FOR EXCAVATION ON THIS PROJECT THE CONTRACTOR MUST:</p> <ol style="list-style-type: none"> NOTIFY THE 50 GAS COMPANY OF THE PROPOSED LOCATION OF EXCAVATION. TAKE PRECAUTION TO AVOID DAMAGE TO 50 GAS COMPANY INSTALLATIONS. <p>SEE PROVINCIAL REGULATION 210/72 FOR DETAILS</p>	<p>LOCATION APPROVED UNDERGROUND STRUCTURES</p> <p>SUPV. U/G STRUCTURES COMMITTEE DATE</p> <p>NOTE: LOCATION OF UNDERGROUND STRUCTURES AS SHOWN ARE BASED ON THE BEST INFORMATION AVAILABLE BUT NO GUARANTEE IS GIVEN THAT ALL EXISTING UTILITIES ARE SHOWN OR THAT THE GIVEN LOCATIONS ARE EXACT. CONFIRMATION OF EXISTENCE AND EXACT LOCATION OF ALL UTILITIES MUST BE OBTAINED FROM THE INDIVIDUAL UTILITIES BEFORE PROCEEDING WITH CONSTRUCTION.</p>	<p>B.M. ELEV.</p> <p>CONSTRUCTION COMPLETION DATE: YYYY MM DD</p>	<p>DESIGNED BY: TS</p> <p>CHECKED BY: SC</p> <p>DRAWN BY: RS</p> <p>APPROVED BY: KZ</p> <p>SCALE: HORIZONTAL 1:250, VERTICAL 1:50</p> <p>RELEASED FOR CONSTRUCTION</p>	<p>ENGINEER'S SEAL</p> <p>ORIGINAL SIGNED BY S.J.R. COUNROYER 15/03/13</p> <p>CONSULTANT DRAWING NUMBER</p>	<p>THE CITY OF WINNIPEG</p> <p>WATER AND WASTE DEPARTMENT</p> <p>ENGINEERING DIVISION</p> <p>2015 WATERMAIN RENEWALS</p> <p>MULVEY AVENUE</p> <p>250 N OF STAFFORD STREET (E R) TO LILAC STREET</p>	<p>SHEET 8 OF 11</p> <p>CITY DRAWING NUMBER D-13745</p>