



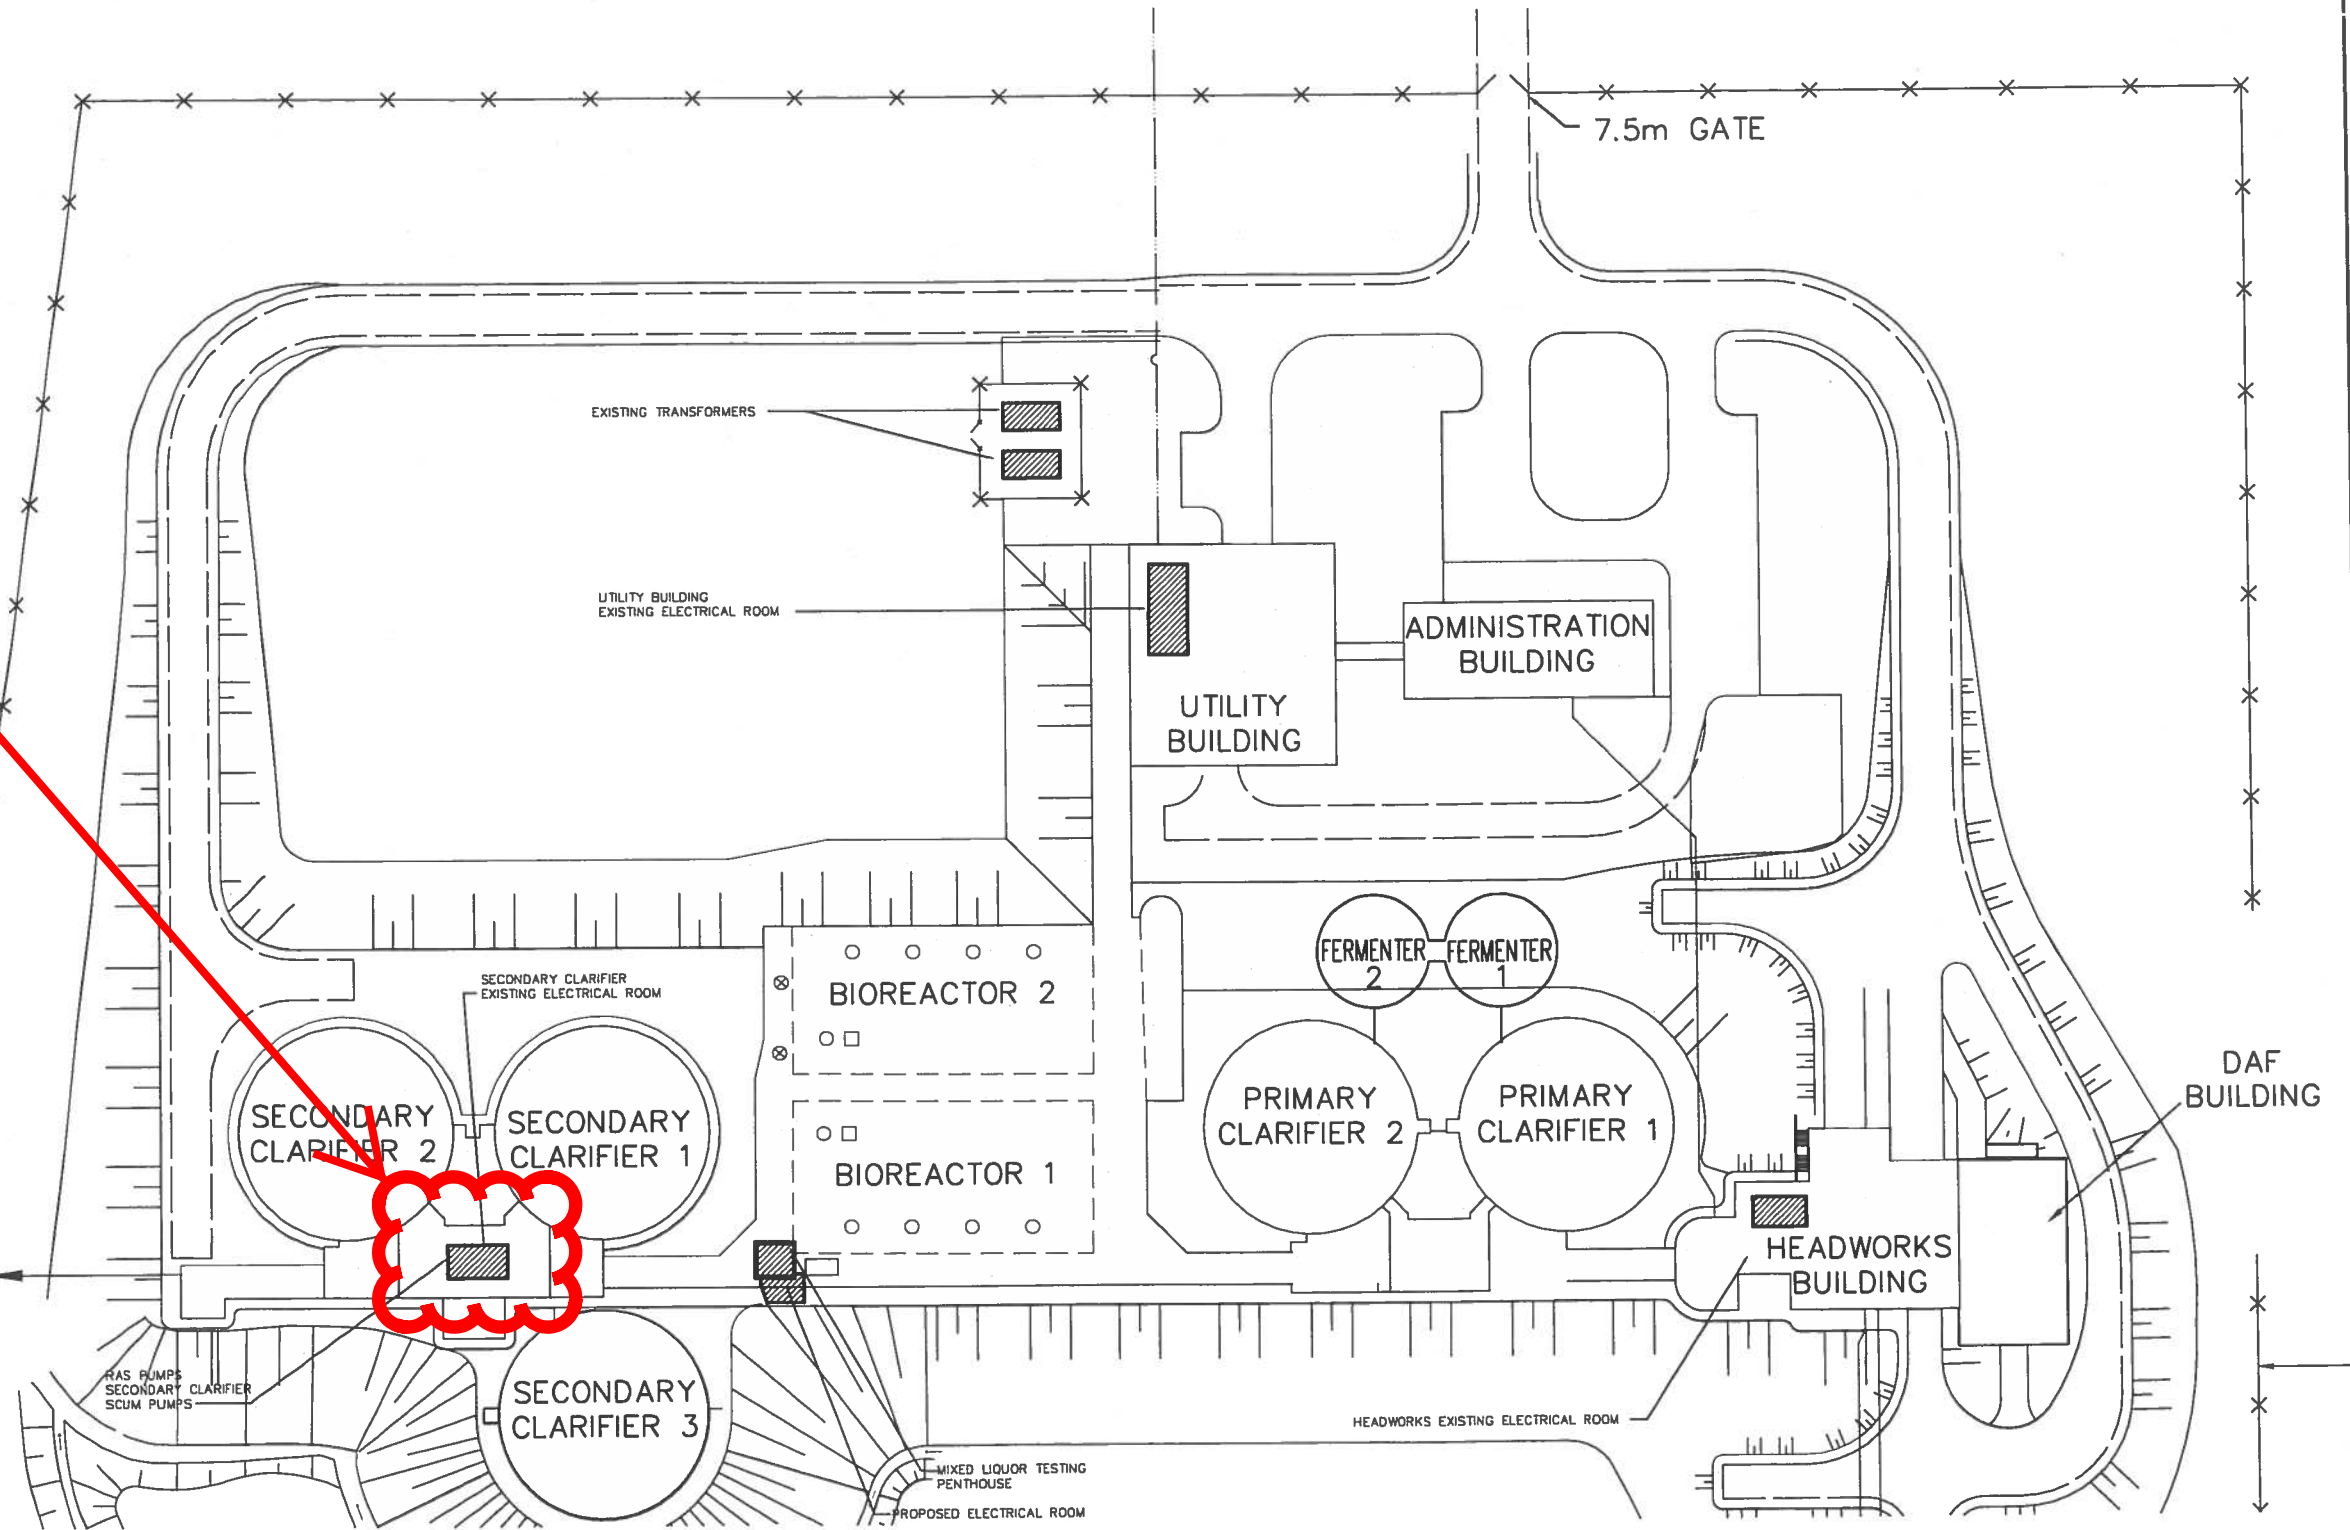

Approximate location of Control Room 2

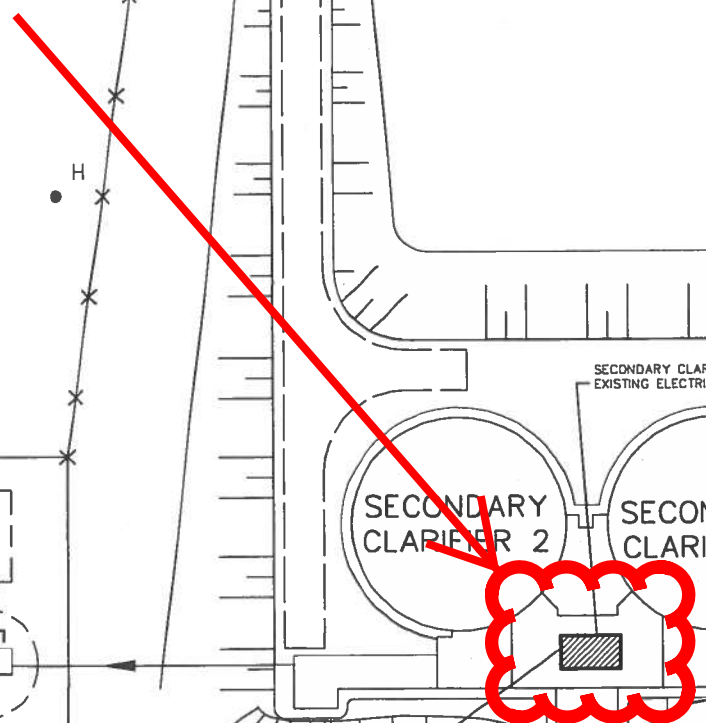

B.M. ELEV.		 A Tyco International Ltd. Company		ENGINEER'S SEAL PRELIMINARY NOT FOR CONSTRUCTION		THE CITY OF WINNIPEG WATER AND WASTE DEPARTMENT ENGINEERING DIVISION	
DESIGNED BY PS CHECKED BY PS		DRAWN BY CPG APPROVED BY		CONSULTANT DRAWING NO. L-ED1P		WEWPC BIOLOGICAL NUTRIENT REMOVAL UPGRADE CONTRACT No. 3	
B ISSUED FOR FINAL FDR 05/12/06 CLG A ISSUED FOR DRAFT FDR 05/07/15 C.T.		HOR. SCALE: 1:1000 VERTICAL SCALE:		RELEASED FOR CONSTRUCTION BY:		CITY FILE NUMBER SHEET OF CITY DRAWING NUMBER	
NO. REVISIONS DATE BY		DATE 2005/06/30 DATE		ELECTRICAL BNR UPGRADE SITE BUILDING LAYOUT		PRELIMINARY NOT FOR CONSTRUCTION	