

A1 SIZE 23.4" x 33.1" (594mm x 841mm)



THE CITY OF WINNIPEG

PUBLIC WORKS DEPARTMENT

ENGINEERING DIVISION


CITY OF WINNIPEG

2015 LOCAL STREET RENEWAL PROGRAM:

CAVALIER DRIVE , DOHANY CRESCENT, ATHLON DRIVE, PRAIRIE VIEW ROAD, BUCHANAN STREET, THOMPSON DRIVE


BID OPPORTUNITY NO. 326-2015

DRAWING NO.	DRAWING NAME/TITLE
CT-00	COVER PAGE AND LOCATION PLAN
CT-01	CAVALIER DRIVE - HILLARY CRESCENT TO STATION 0+100
CT-02	CAVALIER DRIVE - STATION 0+100 TO STATION 0+200
CT-03	CAVALIER DRIVE - STATION 0+200 TO HEDGES BAY (S LEG)
CT-04	DOHANY CRESCENT - ACHESON DRIVE TO STATION 0+100
CT-05	DOHANY CRESCENT - STATION 0+100 TO STATION 0+220
CT-06	DOHANY CRESCENT - STATION 0+220 TO HAMILTON AVENUE
CT-07	ATHLONE DRIVE - RONALD STREET TO STATION 0+140
CT-08	ATHLONE DRIVE - STATION 0+140 TO STATION 0+260
CT-09	ATHLONE DRIVE - STATION 0+260 TO STATION 0+380
CT-10	ATHLONE DRIVE - STATION 0+380 TO STATION 0+500
CT-11	ATHLONE DRIVE - STATION 0+500 TO STATION 0+620
CT-12	ATHLONE DRIVE - STATION 0+620 TO STATION 0+740
CT-13	ATHLONE DRIVE - STATION 0+740 TO STATION 0+860
CT-14	ATHLONE DRIVE - STATION 0+860 TO PRAIRIE VIEW ROAD
CT-15	PRAIRIE VIEW ROAD - ATHLONE DRIVE TO NESS AVENUE
CT-16	BUCHANAN - PORTAGE AVENUE TO STATION 0+110
CT-17	BUCHANAN - STATION 0+110 TO STATION 0+205
CT-18	BUCHANAN - STATION 0+205 TO LIVINIA AVENUE
CT-19	THOMPSON DRIVE - ASSINIBOINE CRESCENT TO STATION 0+140
CT-20	THOMPSON DRIVE - STATION 0+140 TO PORTAGE AVENUE
1-04707-DD-50000-0250	STREET LIGHTING PROJECT - BUCHANAN BLVD FROM LIVINIA AVENUE TO PORTAGE AVENUE

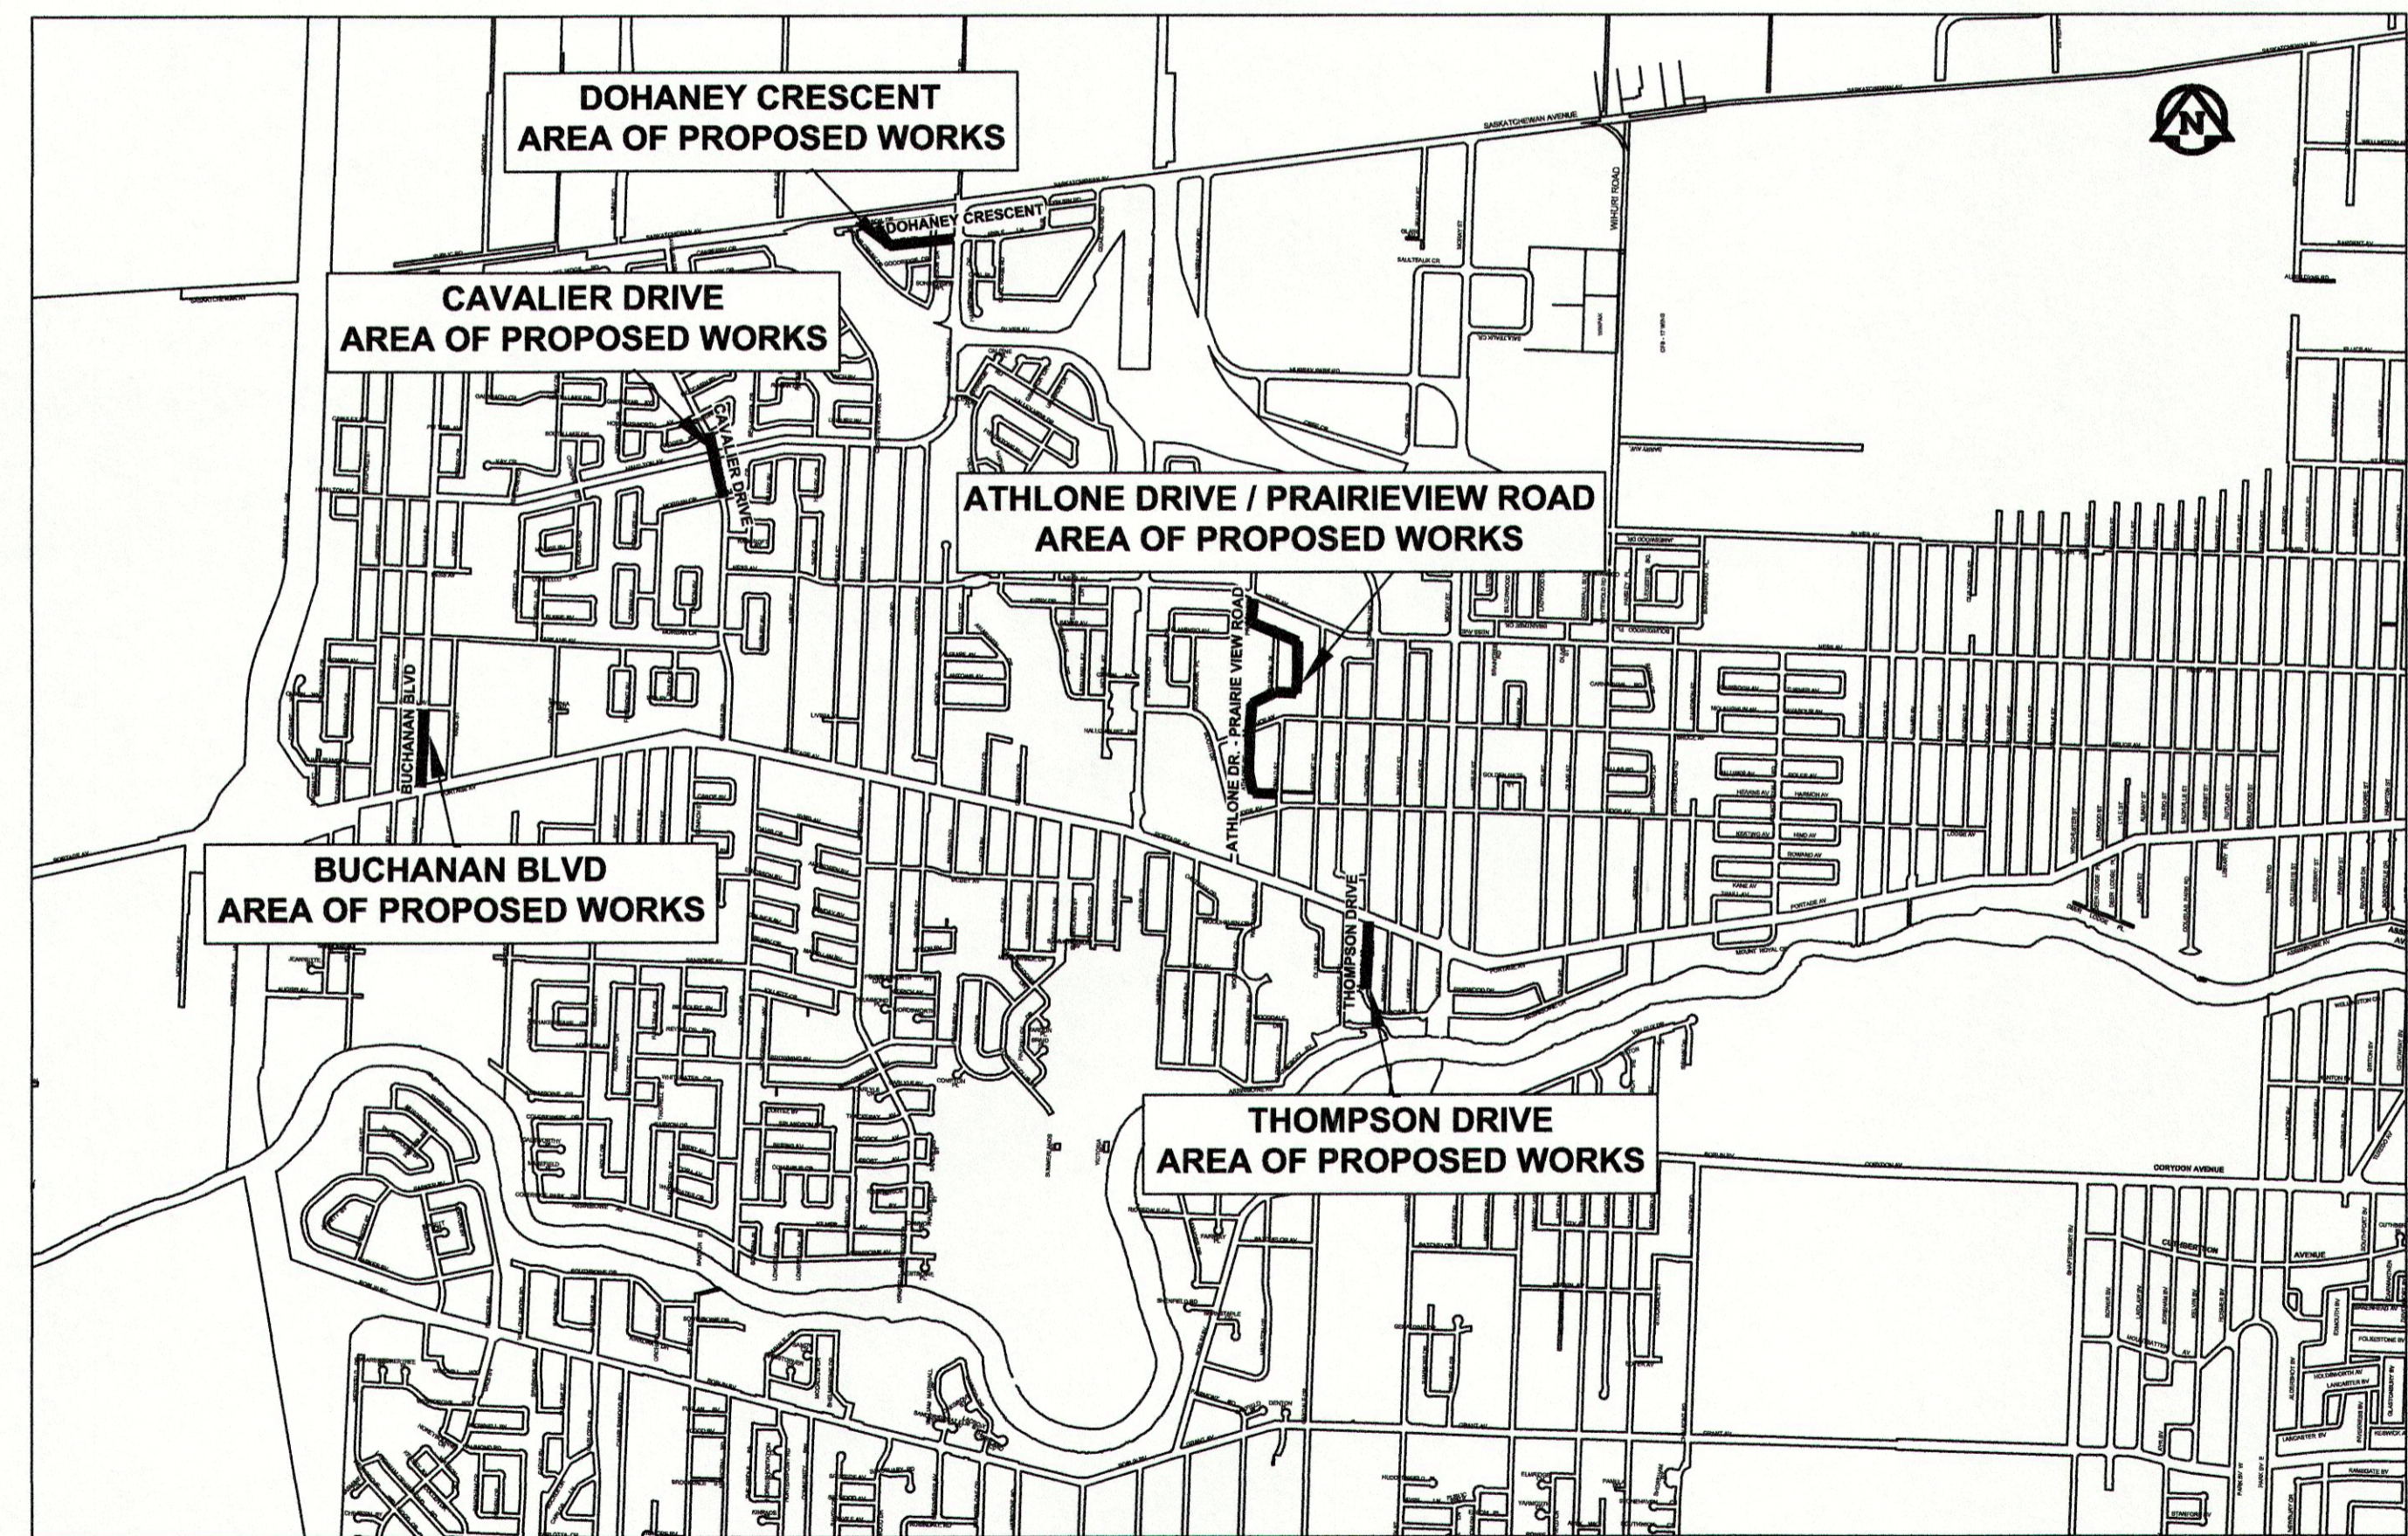

PLOT: 4/21/2015 10:08:48 AM By: boissonneaultp

AECOM FILE NAME: CT-00.dwg Saved By: boissonneaultp

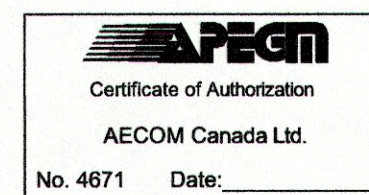

RELEASED FOR CONSTRUCTION BY:

STREETS PROJECT COORDINATOR

APR 20/15
DATE

COVER SHEET AND LOCATION PLAN	
CITY DRAWING NO.	REV
N/A	0
CONSULTANT NO.	
CT-00.dwg	