

CITY OF WINNIPEG


 CENTRAL FREIGHT HOUSE

 WHEELCHAIR RAMP AND STAIR

 RETROFIT - DOOR 6

 WINNIPEG, MANITOBA

CLIENT REVIEW SIGNATURE:

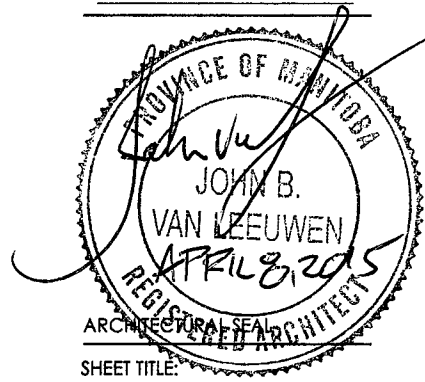

ARCHITECTURAL SEAL

SHEET TITLE:

SECTION DETAILS

PROJECT NO: 2014052

DRAWN BY: RR

CHECKED BY: JV

SCALE: 1 1/2"=1'-0"

ISSUED FOR: CONSTRUCTION


ISSUE DATE: APRIL 8, 2015

AA-302(6)

CD

DATE PLOTTED

4/8/15

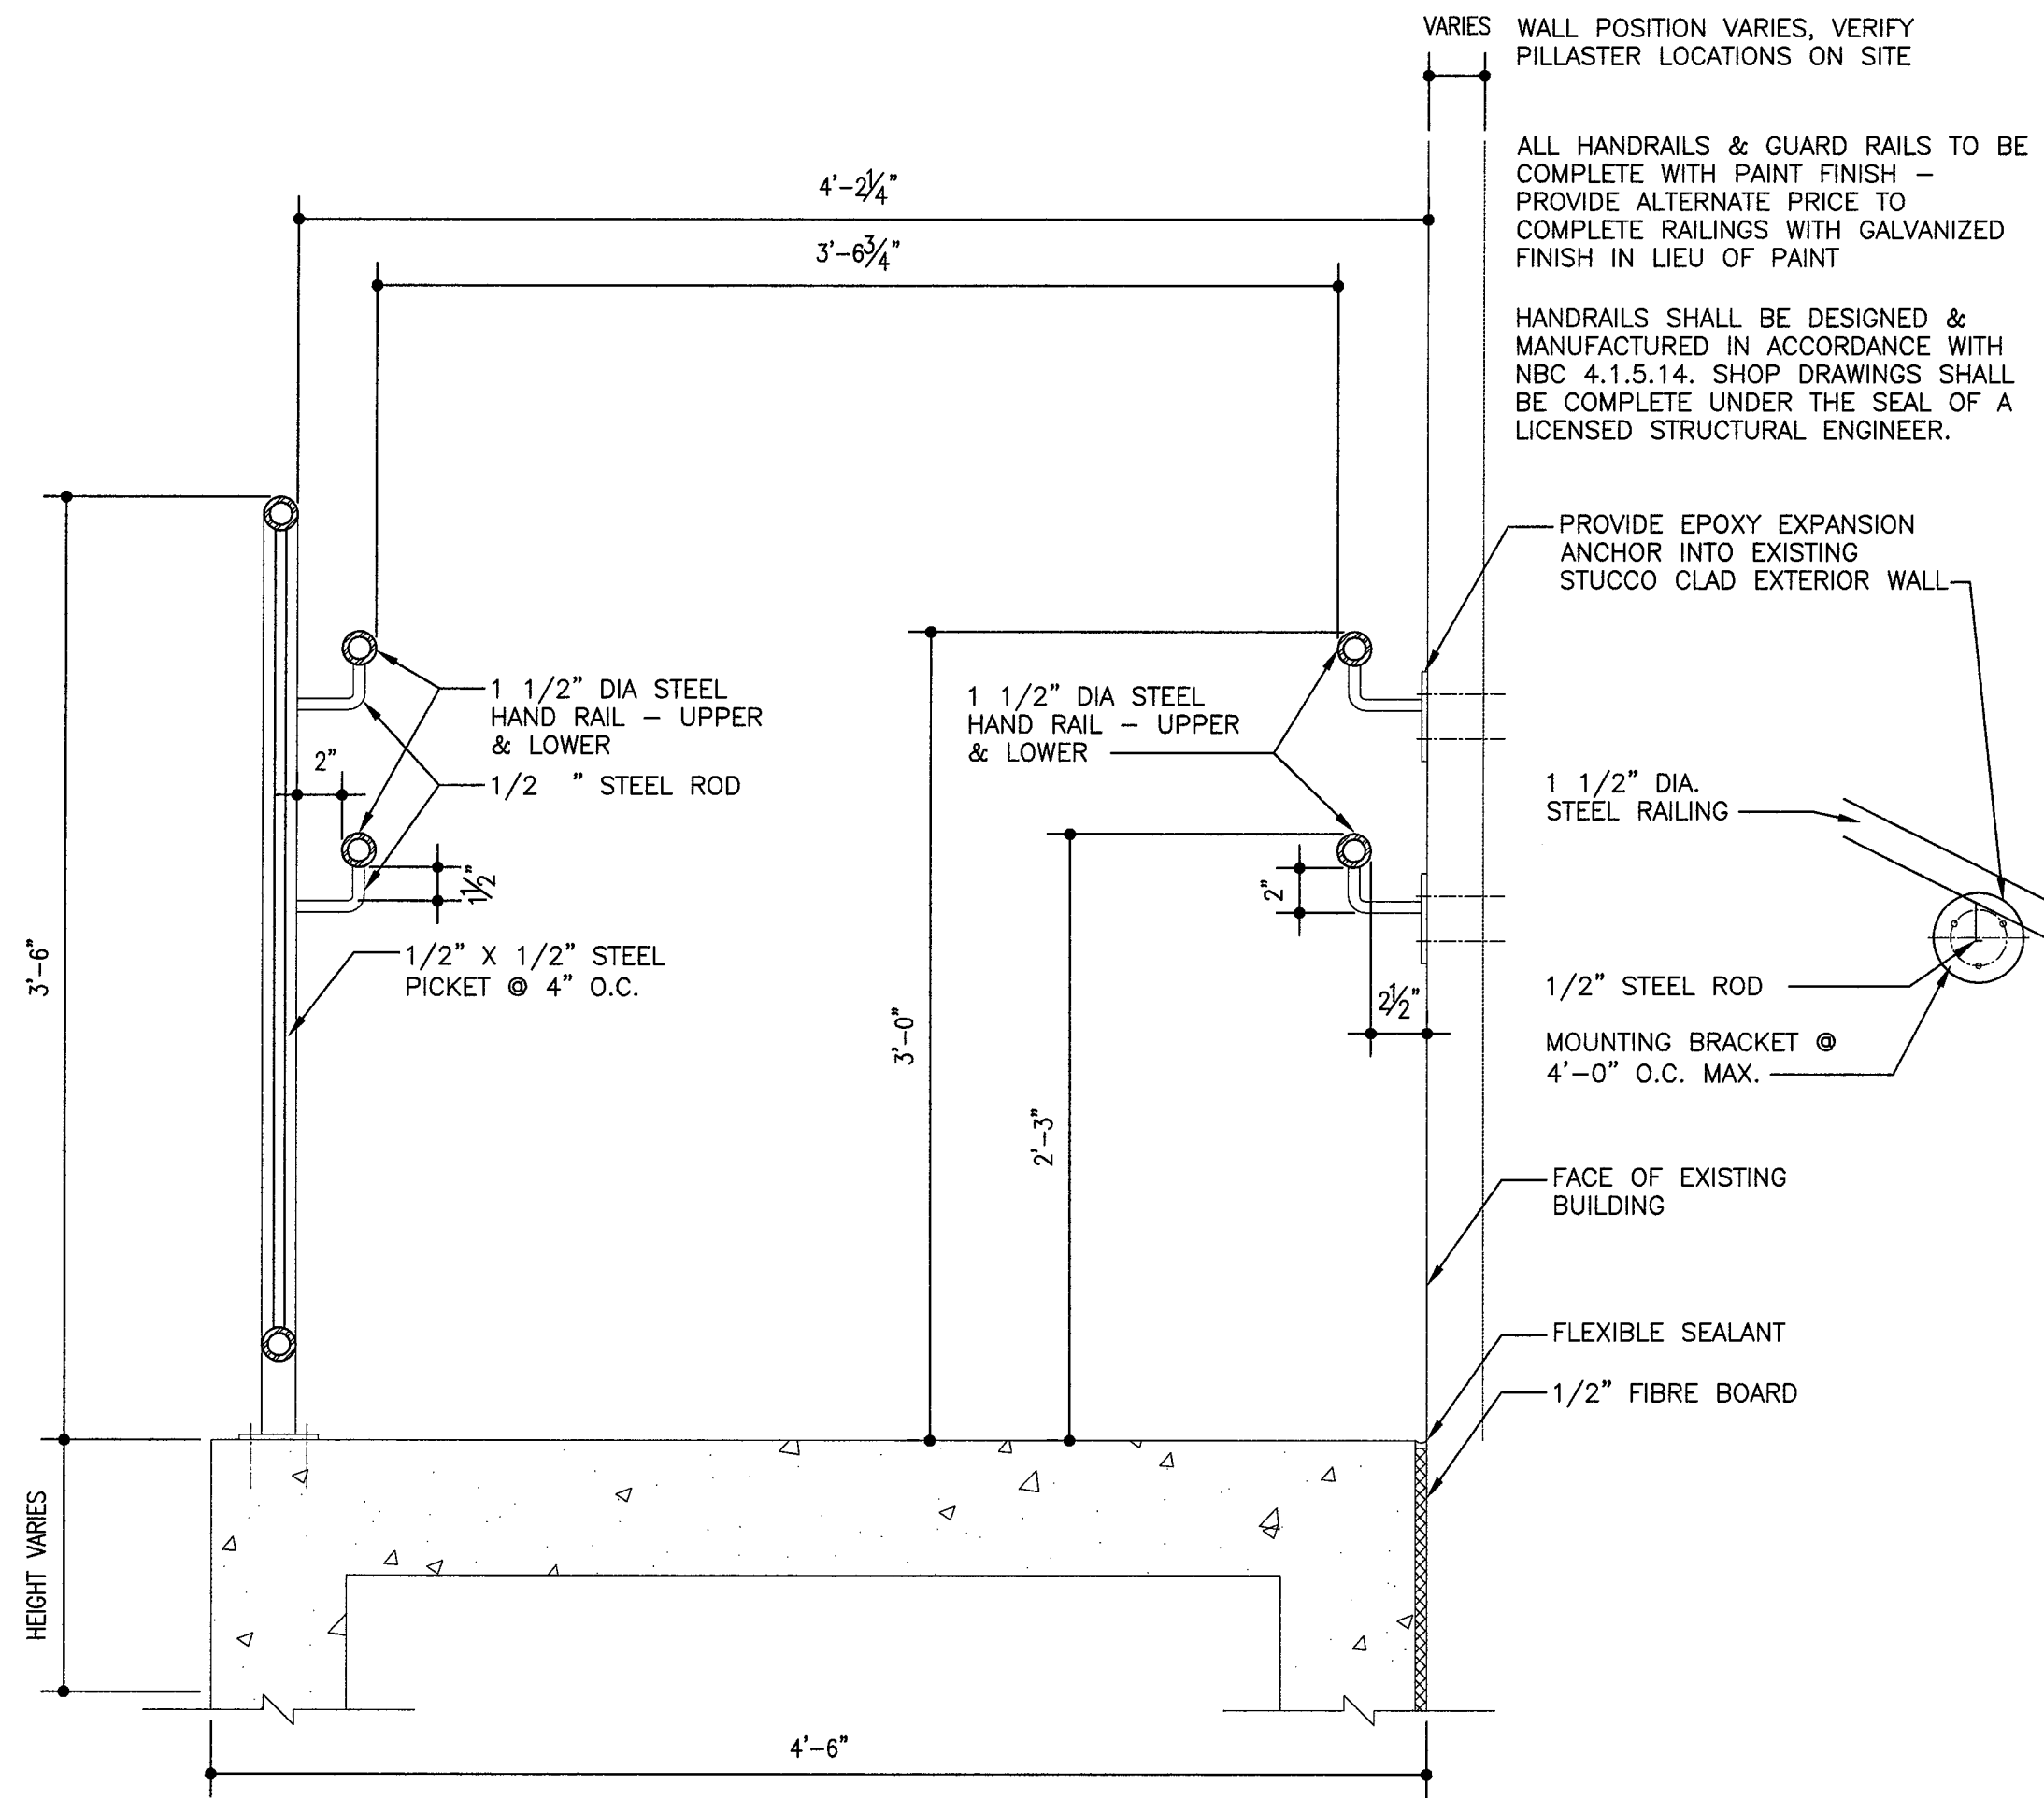

1 SECTION

 AA-302(6) 1 1/2"=1'-0"