


CONCRETE RAMP PLAN

SCALE: 3/16"=1'-0"

NEW C.I.P. CONCRETE RAMP C/W HANDRAIL

NEW C.I.P. CONCRETE STAIR C/W HANDRAIL

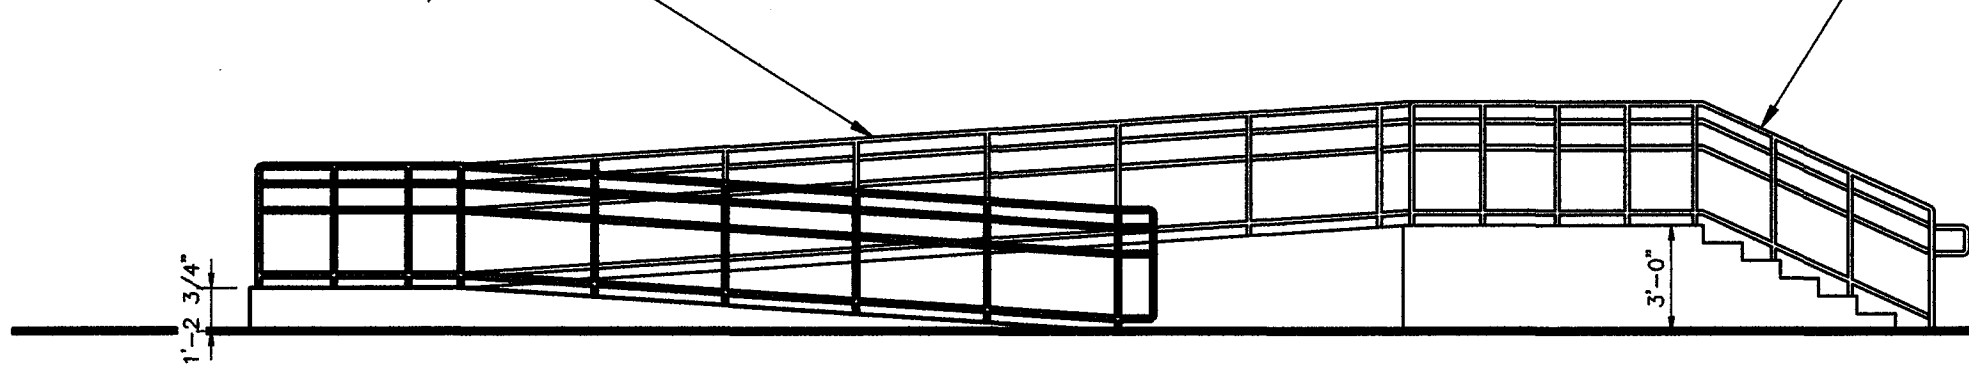


CONCRETE RAMP PROFILE

SCALE: 3/16"=1'-0"

NOTE:
SEE SHT. NO. S-04 FOR
GRADE BEAM SCHEDULE.

RAMP DESIGN LOADS

LIVE LOAD - 100 PSF
DEAD LOAD - 75 PSF

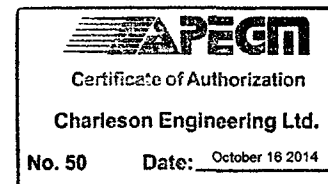

DESIGNED BY: K.C.
DRAWN BY: LDM
SCALE: AS SHOWN
DATE: SEP., 2014

SHEET: S-06

DESIGNED BY: K.C.
DRAWN BY: LDM

SCALE: AS SHOWN
DATE: SEP., 2014

CITY OF WINNIPEG
CENTRAL FREIGHT HOUSE
WHEELCHAIR RAMP & STAIRS
DOOR 6
PLAN & ELEVATION

CHARLESON ENGINEERING LTD.
101-1200 Pembina Hwy.
WINNIPEG, MANITOBA
TEL. (204) 895-1474