

QUANTITY NOTES:

- 1. APPROXIMATE JOINTS AND SLABS TO BE RENEWED: 760 m2
- 2. APPROXIMATE SIDEWALK TO BE RENEWED: 1580 m2
- 3. APPROXIMATE CURB TO BE RENEWED: 350 m
- 4. AVERAGING PLANING THICKNESS: 50 mm
- 5. AVERAGE ASPHALT REPLACEMENT THICKNESS: 70 mm
- 6. APPROXIMATE PROJECT AREA: 20335 m2

CONSTRUCTION NOTES:

- 1. LEGAL PLAN AND UNDERGROUND INFORMATION FROM CITY OF WINNIPEG LBIS. CONTRACTOR TO VERIFY ALL UNDERGROUNDS IN THE FIELD.
- 2. CONTRACTOR SHALL TAKE PRECAUTIONARY STEPS TO AVOID DAMAGE FROM CONSTRUCTION ACTIVITIES TO TREES WITHIN THE LIMITS OF CONSTRUCTION.
- 3. LOCATION OF EXISTING SERVICES TO BE CONFIRMED IN THE FIELD BY THE CONTRACTOR.
- 4. INSTALL CB LEADS AT MIN. 1.0% SLOPE OR AS DIRECTED BY CONTRACT ADMINISTRATOR.
- 5. LIMITS OF SIDEWALK RENEWAL TO BE DETERMINED IN THE FIELD BY THE CONTRACT ADMINISTRATOR.
- 6. LIMITS OF BOULEVARD GRADING TO BE DETERMINED IN THE FIELD BY THE CONTRACT ADMINISTRATOR.
- 7. TIE-INS TO BE VEREFIED IN THE FIELD BY THE CONTRACT ADMINISTRATOR.
- 8. JOINT, SLAB, CURB AND SIDEWALK REPAIRS TO BE MARKED OUT IN THE FIELD BY THE CONTRACT ADMINISTRATOR.
- 9. CONTRACTOR RESPONSIBLE FOR ALL BARRICADES AND SIGNAGE EXCEPT FOR REGULATORY (EG. NO LEFT TURNS) SUPPLIED BY TRAFFIC SERVICES BRANCH.


METRIC

WHOLE NUMBERS INDICATE MILLIMETRES DECIMALIZED NUMBERS INDICATE METRES

WARNING

IF POWER EQUIPMENT OR EXPLOSIVES USED FOR EXCAVATION ON THIS PROJECT THE CONTRACTOR:

- 1. NOTIFIED THE GAS COMPANY OF THE PROPOSED LOCATION OF EXCAVATION.
- 2. TOOK PRECAUTION TO AVOID DAMAGE TO GAS COMPANY INSTALLATIONS SEE PROVINCIAL REGULATION 210/72 FOR DETAILS.
- 3. OBTAINED EXCAVATION PERMITS PRIOR TO CONSTRUCTION.

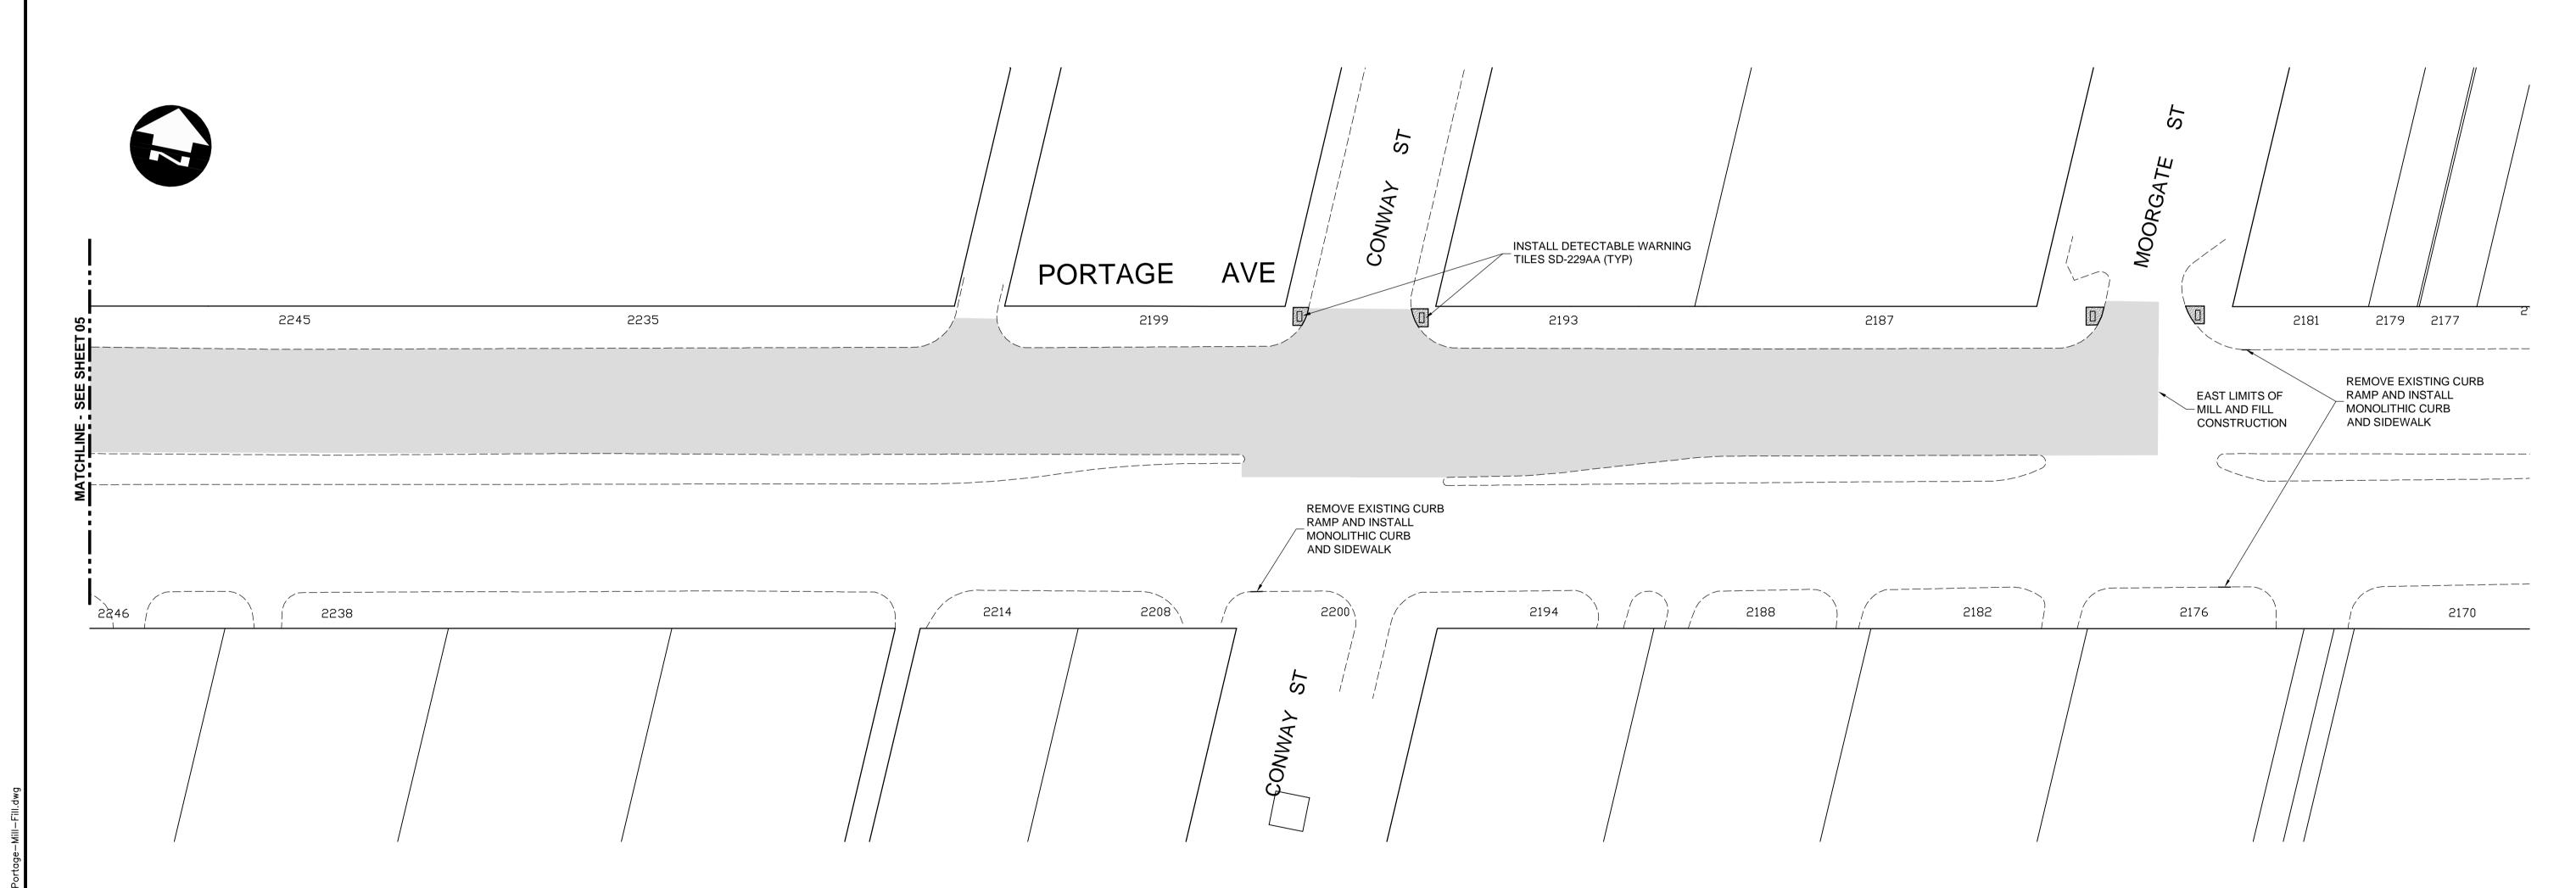


Certificate of Authorization Dillon Consulting Limited (MB) No. 1789 Date: 04/17/2015

CITY DRAWING NUMBER

_										
0)	150 . <u>WM</u>	WATERMAIN	150 . WM	HYDRO	HYDRO	HYDRO	150 WM	WATERMAIN	150 WM	
ıres		HYDRANT	•	MTS	M.T.S.	MTS		HYDRANT	+	UND
Figu	\otimes	VALVE	\otimes		CONCRETE	11111111111111		VALVE	X	i
р	300 LDS	LAND DRAINAGE SEWER	300 LDS		ASPHALT		300 LDS	LAND DRAINAGE SEWER	300 LDS	<u> </u>
S	250 WWS	WASTE WATER SEWER	250 WWS		PLANING		2 <u>50</u> <u>ww</u> s	WASTE WATER SEWER	250 WWS	SUPV.
ving	0	MANHOLE	•		SIDEWALK		— · × · —	ℚ PROFILE		i
)rav		CATCH BASIN			PAVING STONES			NORTH/WEST GUTTER		i
4/	∇	CURB INLET	▼		PARTIAL DEPTH REPAIR		— 	SOUTH/EAST GUTTER		LOCATI
167		JUNCTIONS			PROPERTY LINE			NORTH/WEST DITCH		SHOWN
/15	[]	CULVERT	(⇒	DRAINAGE ARROW	→	 ₩	SOUTH/EAST DITCH		THAT
CAD	100 .GAS	GAS	100 GAS		CURB RAMP					LOCATION SHOWN AVAILATHAT AT CONFIFLOCATIONS BEFORE
) (3:	EXISTING	LEGEND-PLAN	PROPOSED	EXISTING	LEGEND-PLAN	PROPOSED	EXISTING	LEGEND-PROFILE	PROPOSED	BEFOR

UNDERGROUND STRUCTURES DRAWN BY TJH		EN
	Millimin	j
SUPV. U/G STRUCTURES DATE CHECKED CHECKED		<i>{</i>
BY TJP	DILLON	
APPROVED BY DBW	ONSULTING	
LOCATION OF UNDERGROUND STRUCTURES AS SHOWN ARE BASED ON THE BEST INFORMATION		
AVAILABLE. BUT NO GUARANTEE IS GIVEN THAT ALL EXISTING UTILITIES ARE SHOWN OR THAT THE GIVEN LOCATIONS ARE EXACT. CONFIRMATION OF EXISTENCE AND EXACT 2 ISSUED FOR TENDER 04/17/15 TJP HOR. SCALE 1:400 RELEASE CONSTR		СО
LOCATION OF ALL SERVICES MUST BE 1 ISSUED FOR REVIEW 03/31/15 TJP VERTICAL —		
BEFORE PROCEEDING WITH CONSTRUCTION. NO. REVISIONS DATE BY DATE 04/17/2015 DATE		

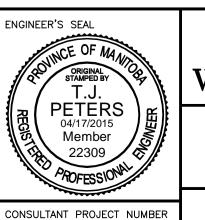

15-1674

Winnipeg

THE CITY OF WINNIPEG PUBLIC WORKS DEPARTMENT

PORTAGE AVENUE WESTBOUND MILL & FILL

AVENUE WESTBOUND

05 05 CONSULTANT DRAWING NUMBER MOORGATE STREET TO 2245 PORTAGE