


NOTES:



- LOCATION OF EXISTING SERVICES TO BE VERIFIED IN FIELD BY CONTRACTOR
- MAINTAIN TRAFFIC AS OUTLINED IN THE TRAFFIC MANAGEMENT SPECIFICATION

CONSTRUCTION NOTES:

- MILL EXISTING ASPHALT OVERLAY REQUIRED DEPTH FOR 60mm (AVERAGE) ASPHALT OVERLAY
- COMPLETE CONCRETE PAVEMENT REPAIRS, AREAS TO BE VERIFIED BY CONTRACT ADMINISTRATOR
- COMPLETE MINIMAL CURB & SIDEWALK RENEWAL WORKS
- PLACE DETECTABLE WARNING SURFACE TILES WHERE INDICATED
- COMPLETE DRAINAGE INLET WORKS AS NOTED
- COMPLETE ADJUSTMENTS OF ANY PAVEMENT APPURTENANCES
- PLACE 60mm (AVERAGE) ASPHALT OVERLAY

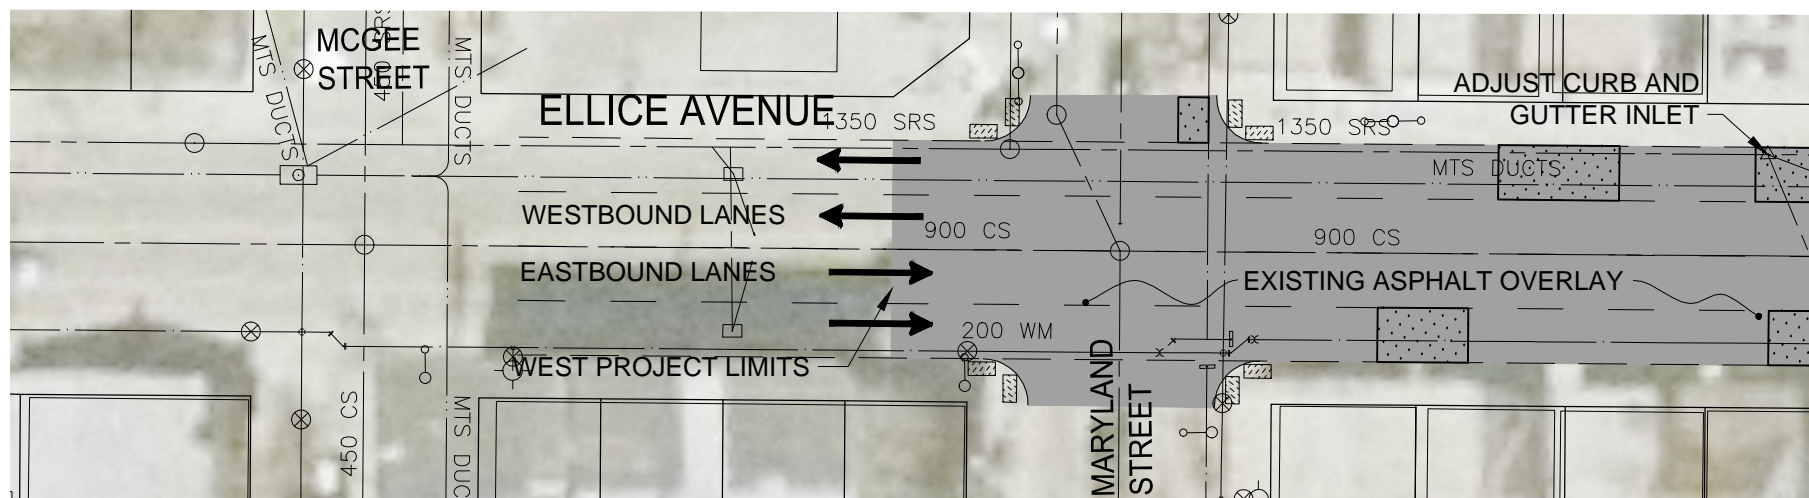

MATCHLINE A-A

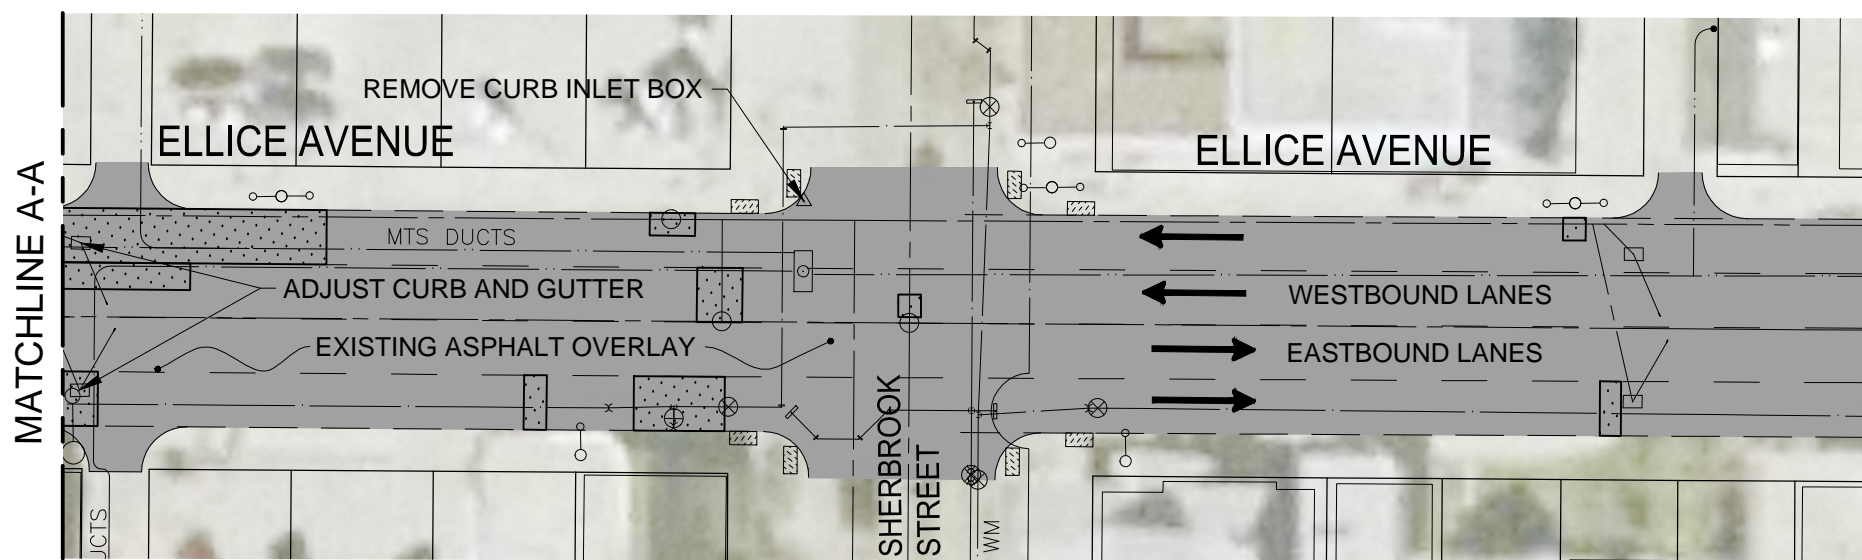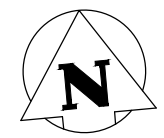

MATCHLINE A-A

MATCHLINE B-B

METRIC

WHOLE NUMBERS INDICATE MILLIMETRES
DECIMALIZED NUMBERS INDICATE METRES



Certificate of Authorization

Stantec Consulting Ltd.

No. 1301

MILL AND ASPHALT OVERLAY AREA	
SLAB / JOINT REPAIRS	
DETECTABLE TILES	

Stantec
Stantec Consulting Ltd.
WINNIPEG MANITOBA



DATE	15.04.07
DRAWN BY:	G.P.

DRAWING NO.:	C101 SH02-R0
SCALE:	1:500

ISSUED FOR TENDER 15-05-29

BID OPPORTUNITY No. 375-2015
ELLICE AVENUE
MARYLAND STREET TO BALMORAL STREET
MILL AND FILL