


CADD NAME: \\1137\active\113706660\drawing\404_working\sheet_files\06660c-101-774.dwg

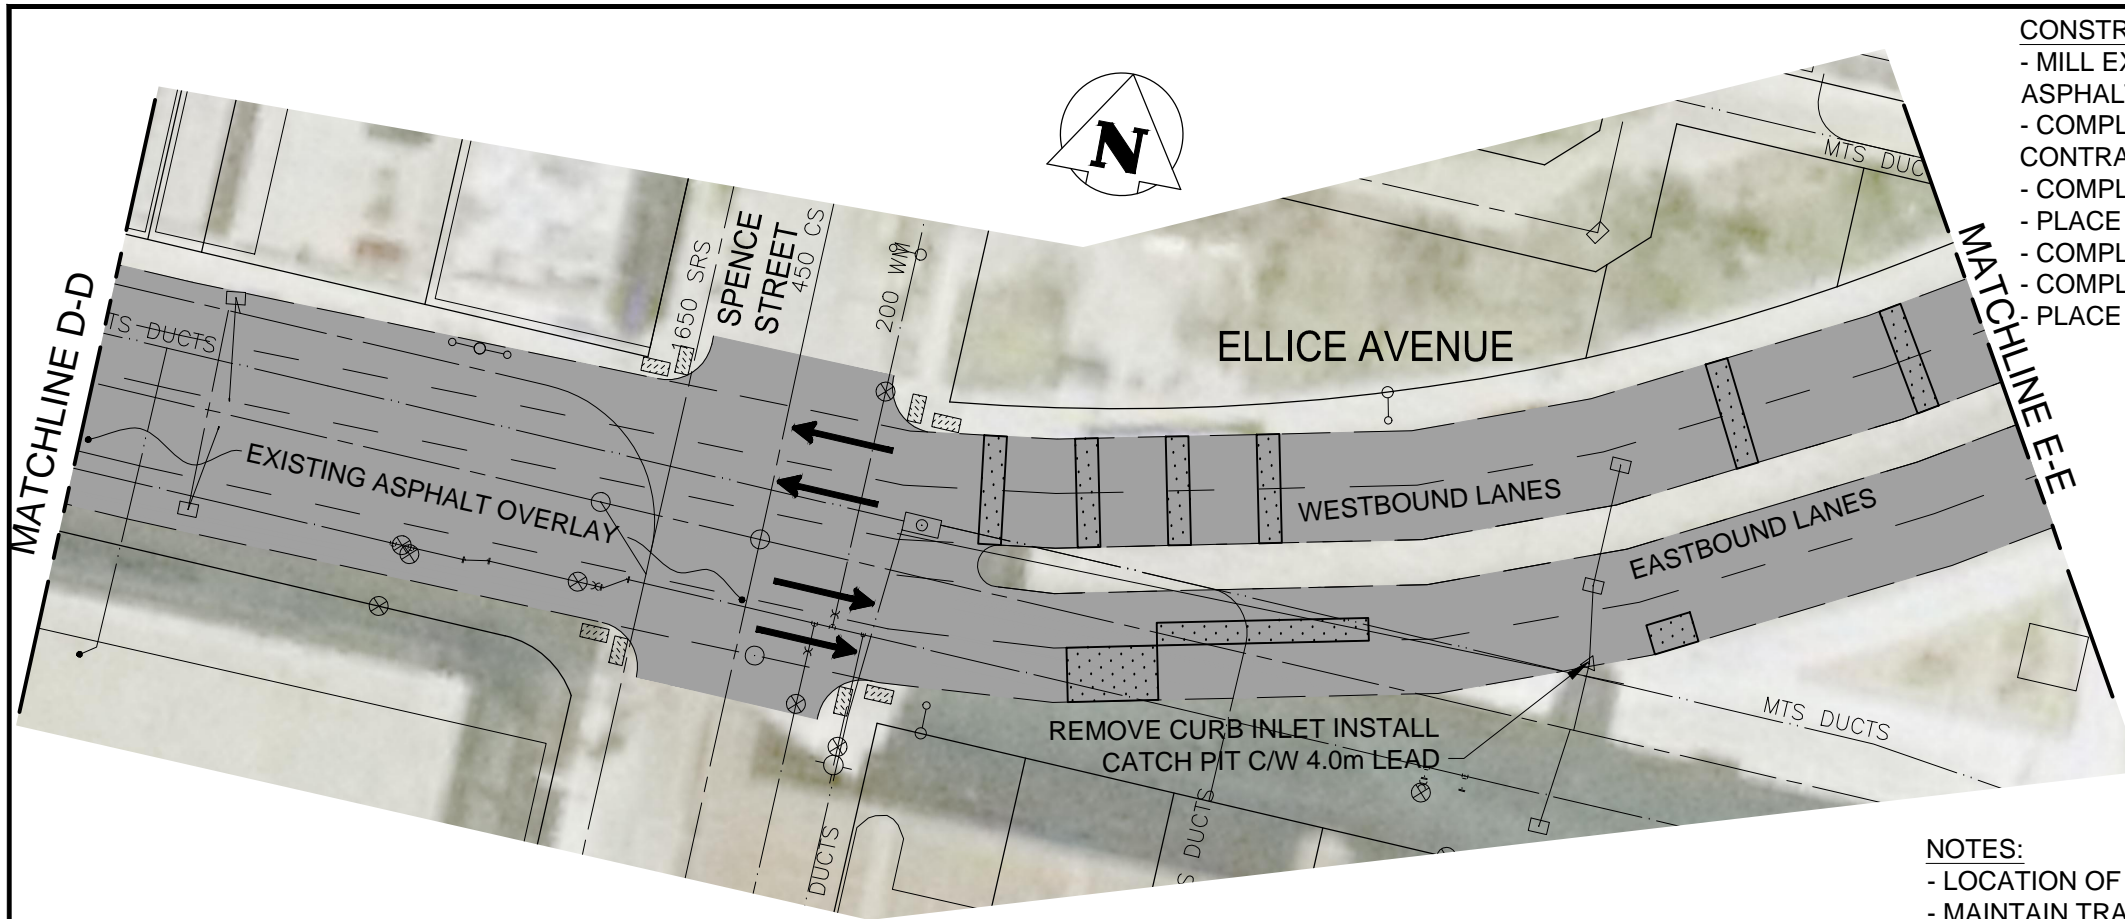

- CONSTRUCTION NOTES:**
- MILL EXISTING ASPHALT OVERLAY REQUIRED DEPTH FOR 60mm (AVERAGE) ASPHALT OVERLAY
 - COMPLETE CONCRETE PAVEMENT REPAIRS, AREAS TO BE VERIFIED BY CONTRACT ADMINISTRATOR
 - COMPLETE MINIMAL CURB & SIDEWALK RENEWAL WORKS
 - PLACE DETECTABLE WARNING SURFACE TILES WHERE INDICATED
 - COMPLETE DRAINAGE INLET WORKS AS NOTED
 - COMPLETE ADJUSTMENTS OF ANY PAVEMENT APPURTENANCES
 - PLACE 60mm (AVERAGE) ASPHALT OVERLAY

- NOTES:**
- LOCATION OF EXISTING SERVICES TO BE VERIFIED IN FIELD BY CONTRACTOR
 - MAINTAIN TRAFFIC AS OUTLINED IN THE TRAFFIC MANAGEMENT SPECIFICATION



METRIC

WHOLE NUMBERS INDICATE MILLIMETRES
DECIMALIZED NUMBERS INDICATE METRES




Certificate of Authorization

Stantec Consulting Ltd.

No. 1301

MILL AND ASPHALT
OVERLAY AREA
SLAB / JOINT
REPAIRS
DETECTABLE TILES

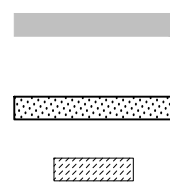

WINNIPEG MANITOBA



DATE
15.04.07
DRAWN BY:
G.P.

DRAWING NO.:
C103
SH04-R0
SCALE:
1:500

ISSUED FOR TENDER 15-05-29

BID OPPORTUNITY No. 375-2015
ELLICE AVENUE
MARYLAND STREET TO BALMORAL STREET
MILL AND FILL