
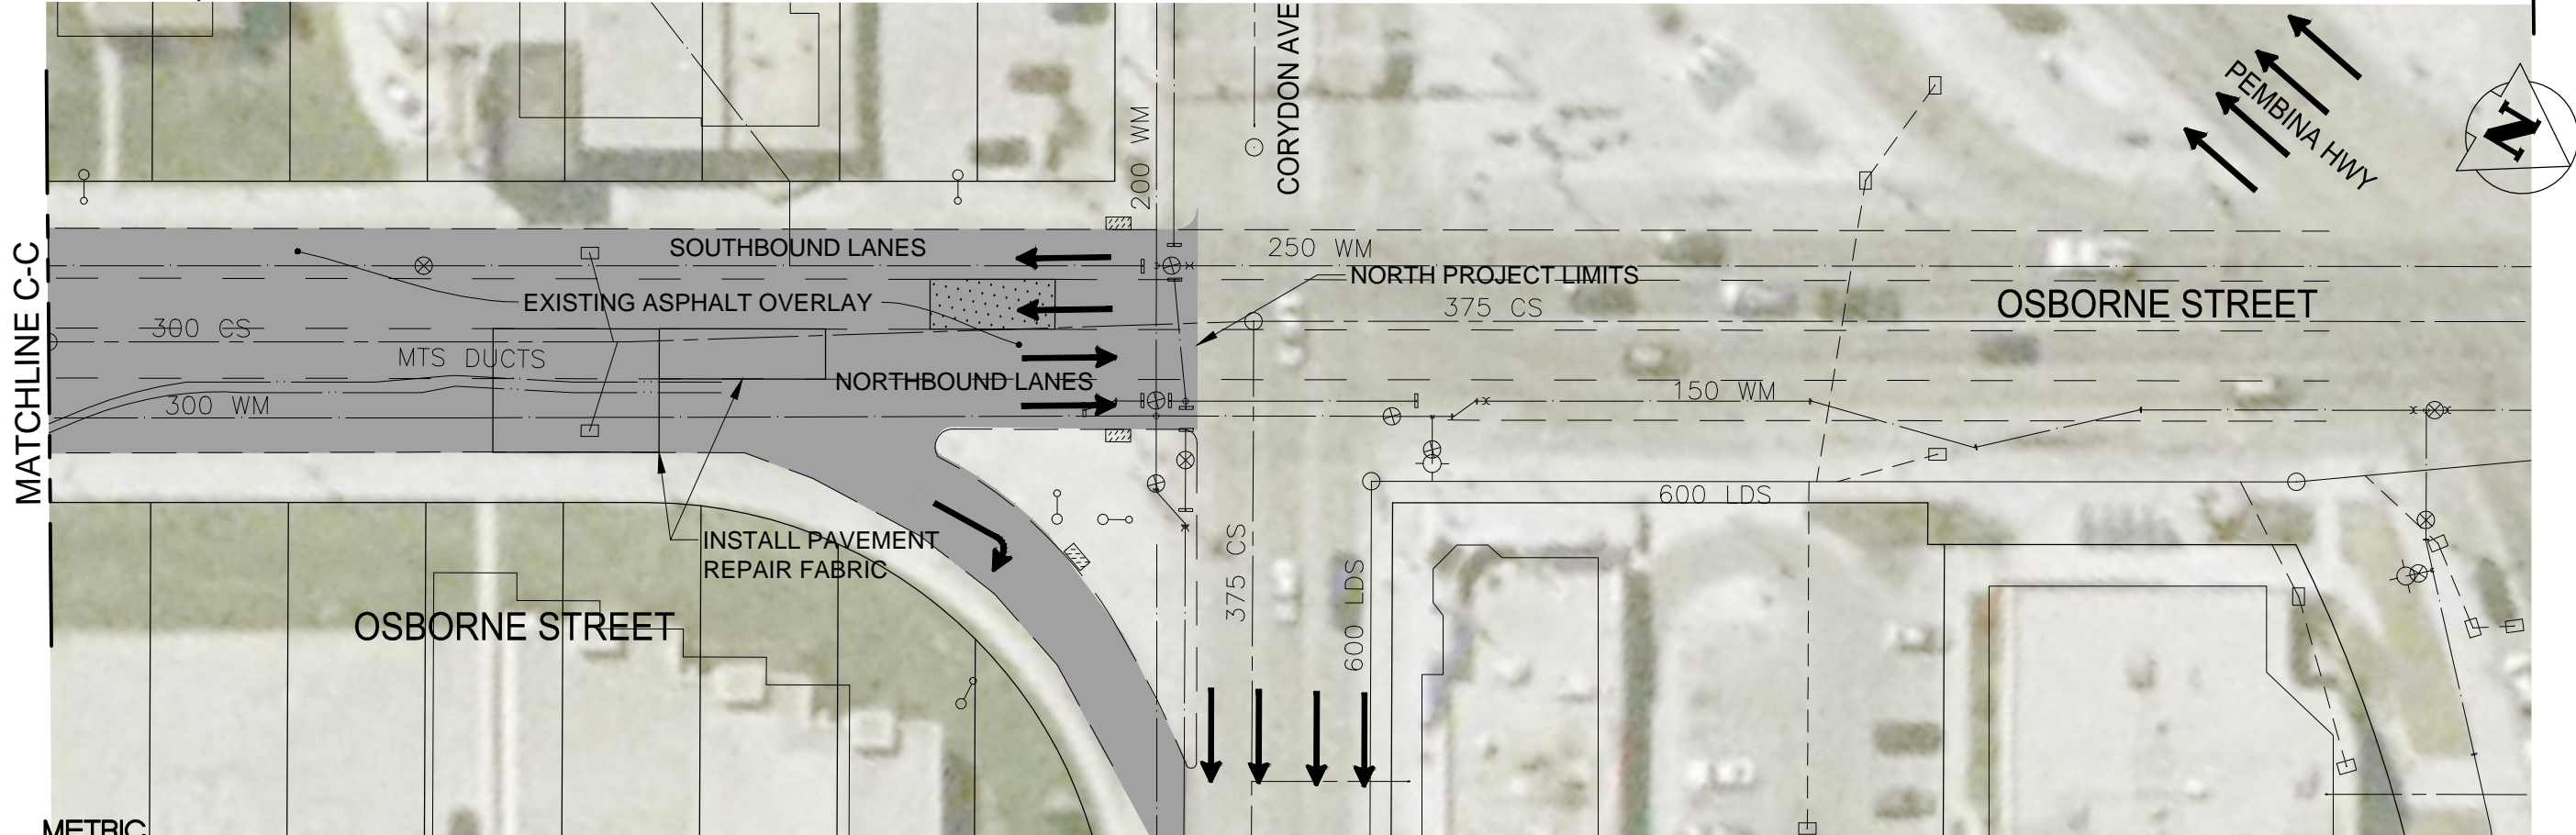


NOTES:
 - LOCATION OF EXISTING SERVICES TO BE VERIFIED IN FIELD BY CONTRACTOR
 - MAINTAIN TRAFFIC AS OUTLINED IN THE TRAFFIC MANAGEMENT SPECIFICATION

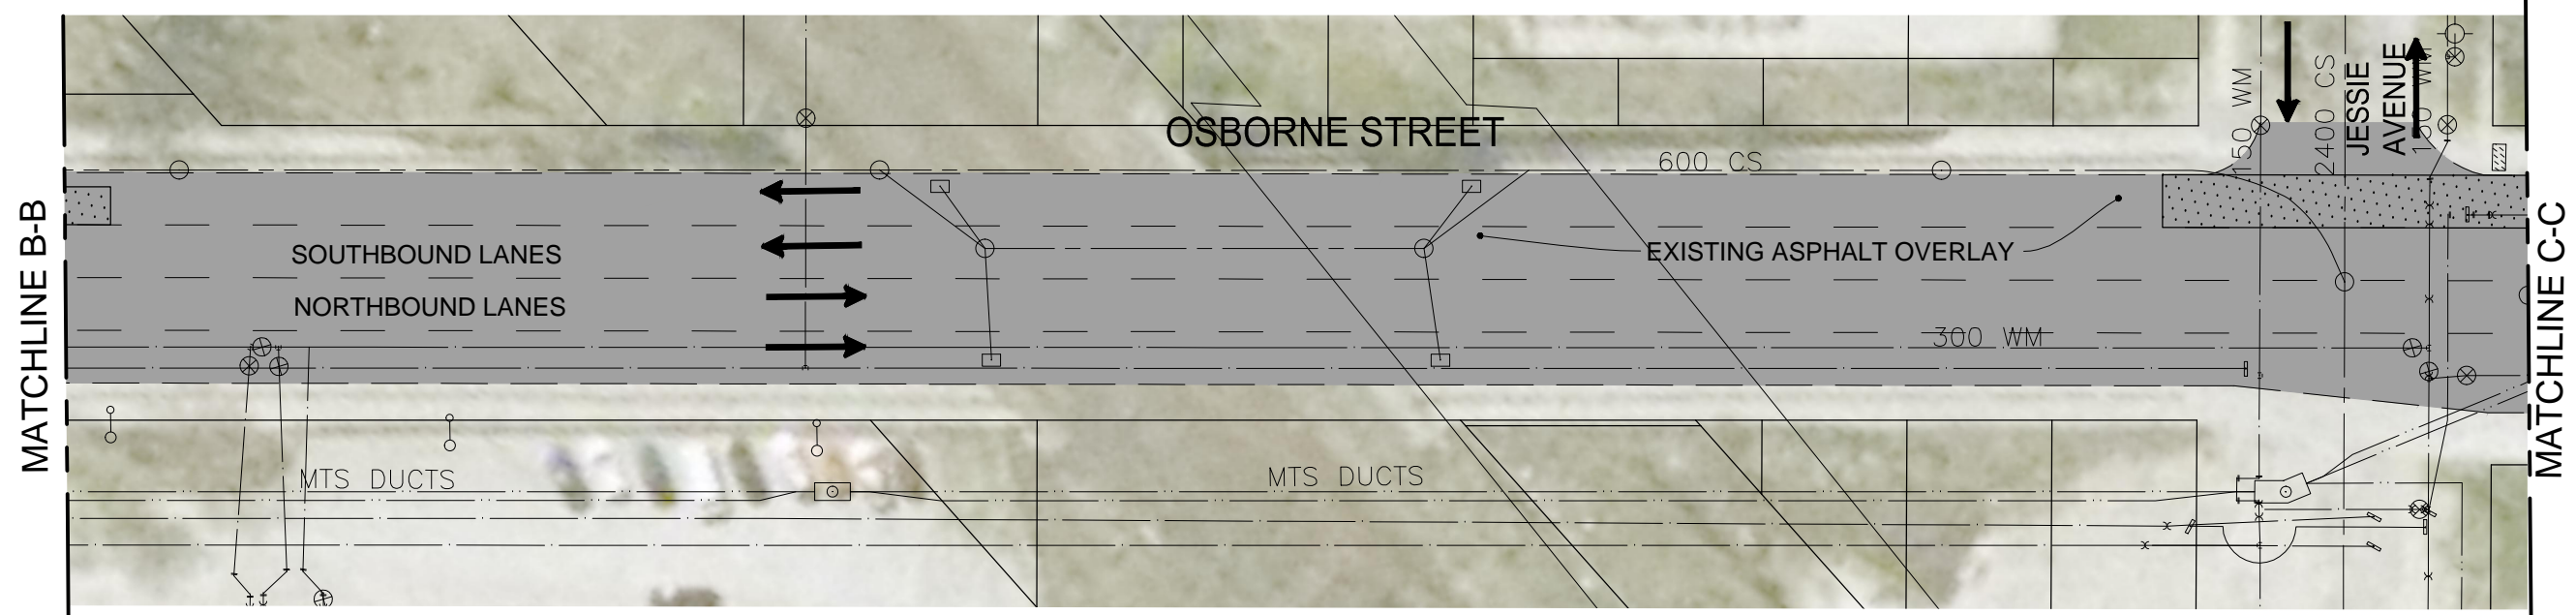

METRIC

WHOLE NUMBERS INDICATE MILLIMETRES
 DECIMALIZED NUMBERS INDICATE METRES

ISSUED FOR TENDER 15-05-29

CADD NAME: \\1137\active\113706660\drawing\404_working\sheet_files\06660c-107-774.dwg

APEGM
 Certificate of Authorization
 Stantec Consulting Ltd.
 No. 1301

MILL AND ASPHALT OVERLAY AREA
 SLAB / JOINT REPAIRS
 DETECTABLE TILES

Stantec
Stantec Consulting Ltd.
 WINNIPEG MANITOBA

Winnipeg

DATE
 15.04.07
 DRAWN BY:
 G.P.

DRAWING NO.:
 C108 SH09-R0
 SCALE:
 1:500

BID OPPORTUNITY No. 375-2015
 OSBORNE STREET
 CORYDON AVENUE TO DON AVENUE
 MILL AND FILL