
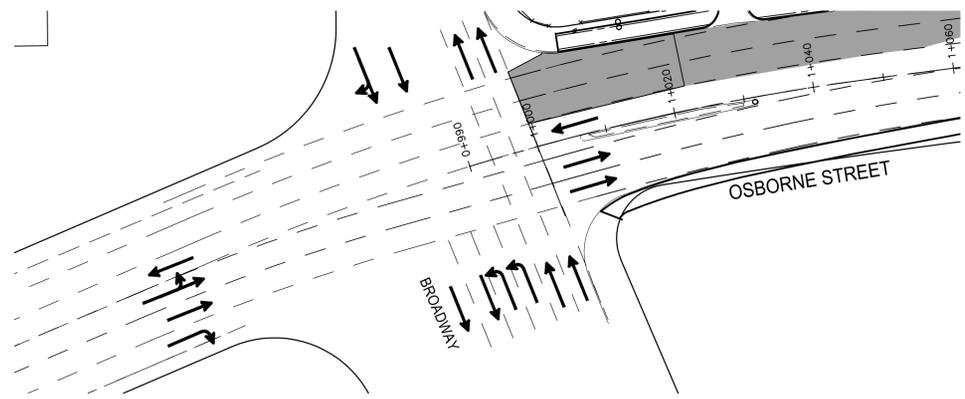


STAGE 4 - CONSTRUCTION

- SOUTHBOUND 3RD LANE & NORTHBOUND 2ND LANE
 - PLANING
 - CONCRETE PAVEMENT RENEWAL
 - ASPHALT OVERLAY BOTTOM LIFT
- MEDIAN
 - CURB RENEWAL
 - MEDIAN SLAB RENEWAL

NOTES:

1. MAINTAIN TWO NORTHBOUND LANES OF TRAFFIC DURING AM PEAK HOURS OF TRAFFIC (7:00 - 9:00)
2. MAINTAIN TWO SOUTHBOUND LANES OF TRAFFIC DURING PM PEAK HOURS (3:30 - 5:30)
3. MAINTAIN TWO LANES OF TRAFFIC ON YORK AVE & ST MARY AVE AT ALL TIMES


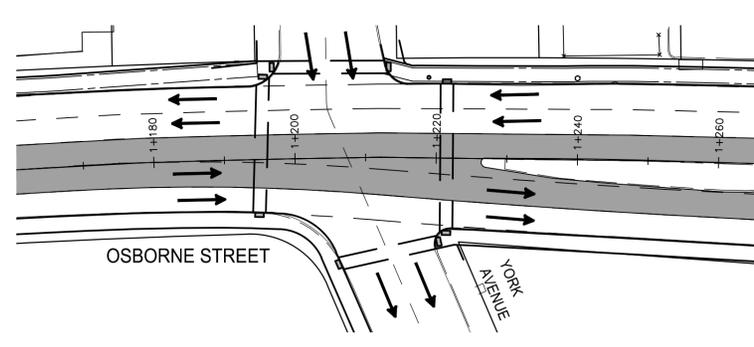


STAGE 5 - CONSTRUCTION

- SOUTHBOUND GUTTER AND 2ND LANE (COMPLETE DURING NON PM PEAK HOURS)
 - FINAL ASPHALT OVERLAY

NOTES:

1. MAINTAIN TWO NORTHBOUND LANES OF TRAFFIC DURING AM PEAK HOURS OF TRAFFIC (7:00 - 9:00)
2. MAINTAIN TWO SOUTHBOUND LANES OF TRAFFIC DURING PM PEAK HOURS (3:30 - 5:30)
3. MAINTAIN TWO LANES OF TRAFFIC ON YORK AVE & ST MARY AVE AT ALL TIMES

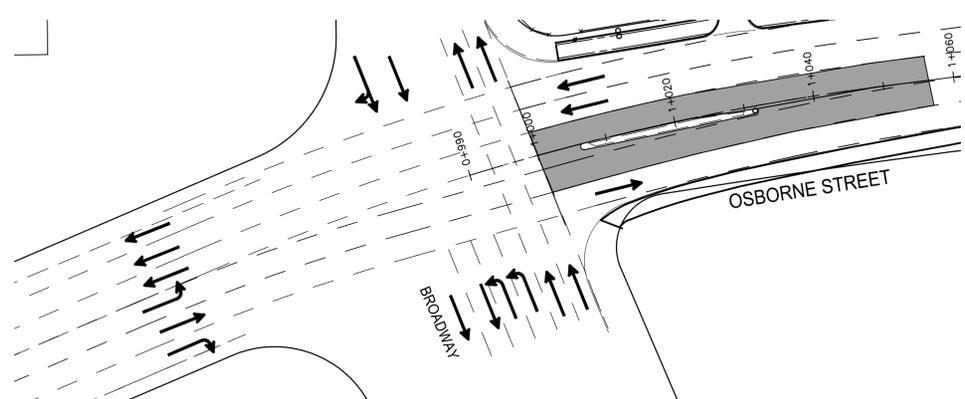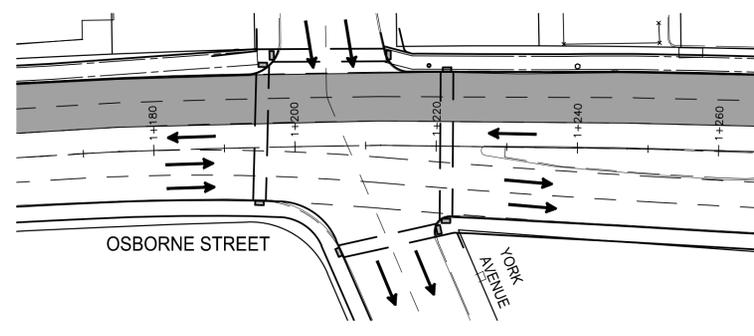


STAGE 6

- SOUTHBOUND 3RD LANE AND NORTHBOUND 2ND LANE (COMPLETE DURING NON AM PEAK HOURS)
 - FINAL ASPHALT OVERLAY

NOTES:

1. MAINTAIN TWO NORTHBOUND LANES OF TRAFFIC DURING AM PEAK HOURS OF TRAFFIC (7:00 - 9:00)
2. MAINTAIN TWO SOUTHBOUND LANES OF TRAFFIC DURING PM PEAK HOURS (3:30 - 5:30)
3. MAINTAIN TWO LANES OF TRAFFIC ON YORK AVE & ST MARY AVE AT ALL TIMES
4. NO NORTHBOUND LEFT TURN AT ST MARY AVE DURING THIS STAGE

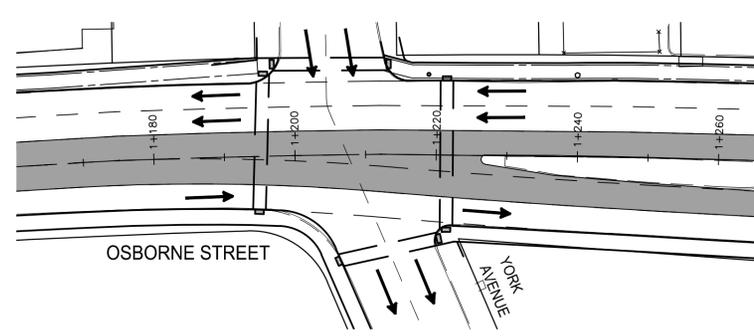

LEGEND

- POLYPOSTS
- LANE CLOSURE
- CONSTRUCTION ZONE
- PEDESTRIAN CORRIDOR

METRIC
WHOLE NUMBERS INDICATE MILLIMETRES
DECIMALIZED NUMBERS INDICATE METRES

LOCATION APPROVED UNDERGROUND STRUCTURES

SUPV. U/G STRUCTURES COMMITTEE	DATE

NOTE:
LOCATION OF UNDERGROUND STRUCTURES AS SHOWN ARE BASED ON THE BEST INFORMATION AVAILABLE BUT NO GUARANTEE IS GIVEN THAT ALL EXISTING UTILITIES ARE SHOWN OR THAT THE GIVEN LOCATIONS ARE EXACT. CONFIRMATION OF EXISTENCE AND EXACT LOCATION OF ALL SERVICES MUST BE OBTAINED FROM THE INDIVIDUAL UTILITIES BEFORE PROCEEDING WITH CONSTRUCTION.

NO.	REVISIONS	DATE	BY
0	ISSUED FOR TENDER	15.05.29	

Stantec 100 - 1355 Taylor Avenue, Winnipeg MB Canada www.stantec.com	
DESIGNED BY: D.L.	CHECKED BY: W.K.B.
DRAWN BY: G.P.	APPROVED BY: W.K.B.
HOR. SCALE: 1:250	RELEASED FOR CONSTRUCTION: DATE
VERTICAL: 1:10	DATE: 2015.04.14

ENGINEER'S SEAL
PRELIMINARY DRAWING
NOT TO BE USED FOR CONSTRUCTION
CONSULTANT DRAWING NO. CIO

THE CITY OF WINNIPEG
PUBLIC WORKS DEPARTMENT
ENGINEERING DIVISION

BID OPPORTUNITY No. 275-2015
OSBORNE ST REHABILITATION
BROADWAY TO ST MARY AVE
STAGING / TRAFFIC CONTROL

SHEET II OF 16
CAD FILE DRAWING NUMBER 06660c-109-774.dwg
CITY DRAWING NUMBER P-3468-2

