
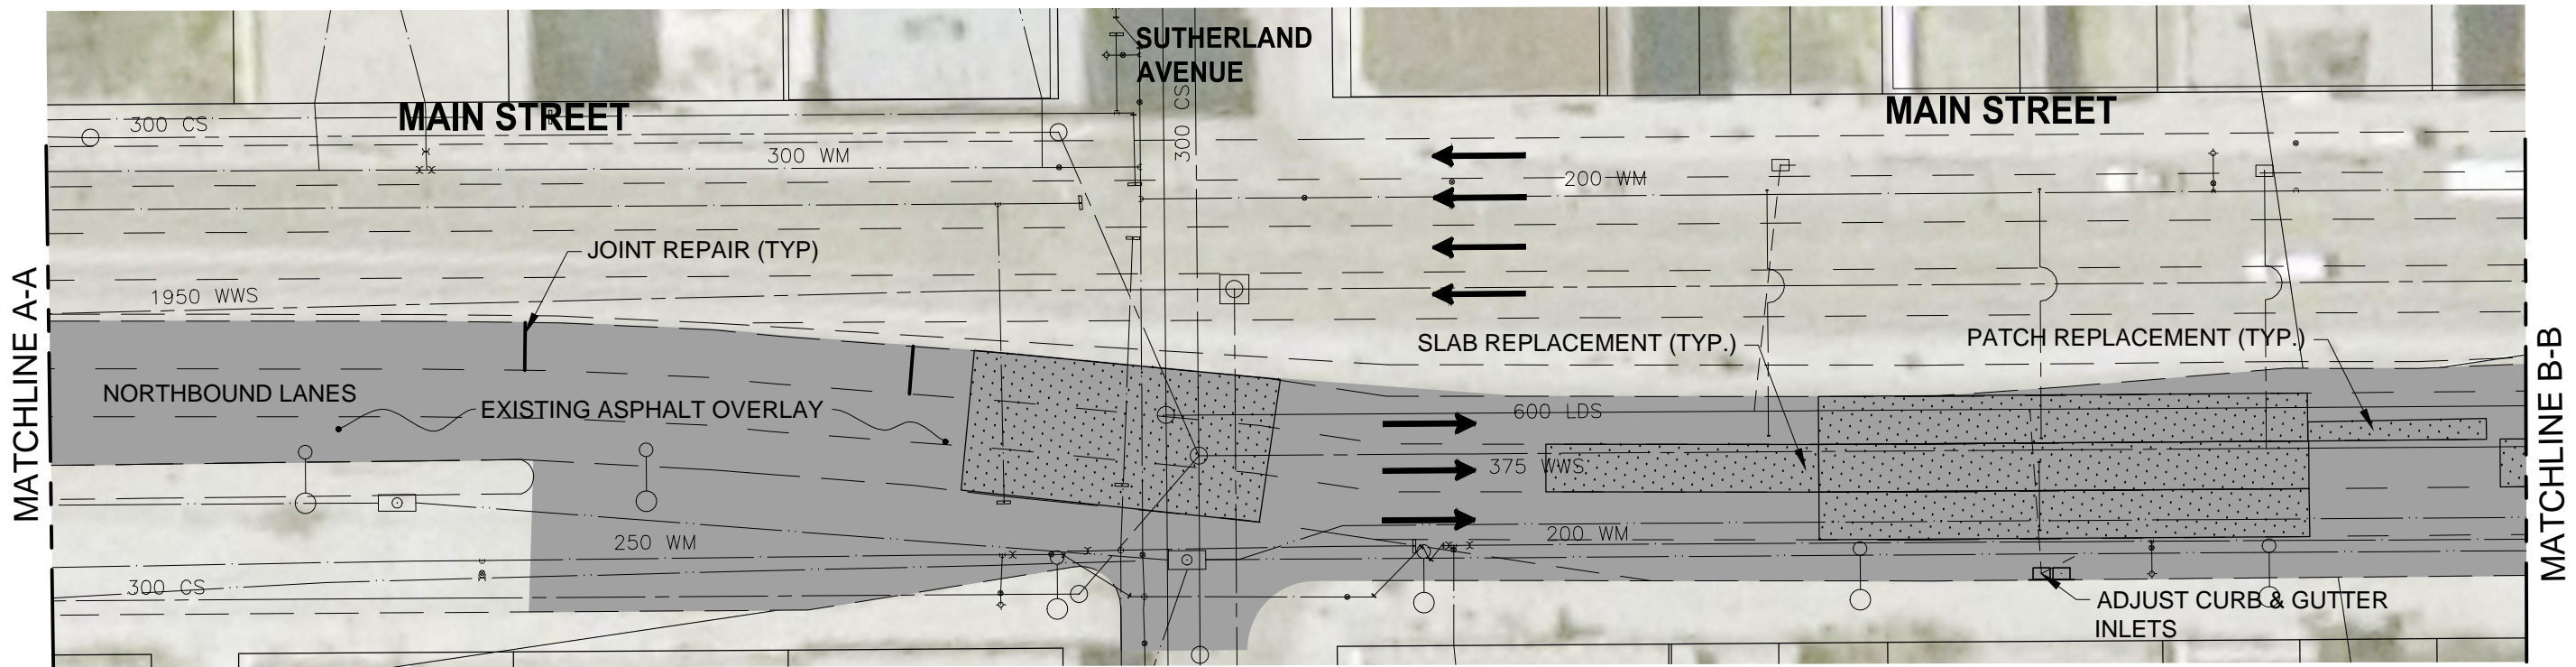


**NOTES:**

- LOCATION OF EXISTING SERVICES TO BE VERIFIED IN FIELD BY CONTRACTOR
- MAINTAIN TRAFFIC AS OUTLINED IN THE TRAFFIC MANAGEMENT SPECIFICATION

**CONSTRUCTION NOTES:**

- MILL EXISTING ASPHALT OVERLAY REQUIRED DEPTH FOR 60mm (AVERAGE) ASPHALT OVERLAY
- COMPLETE CONCRETE PAVEMENT REPAIRS, AREAS TO BE VERIFIED BY CONTRACT ADMINISTRATOR
- COMPLETE MINIMAL CURB & SIDEWALK RENEWAL WORKS
- COMPLETE DRAINAGE INLET WORKS AS NOTED
- COMPLETE ADJUSTMENTS OF ANY PAVEMENT APPURTENANCES
- PLACE 60mm (AVERAGE) ASPHALT OVERLAY

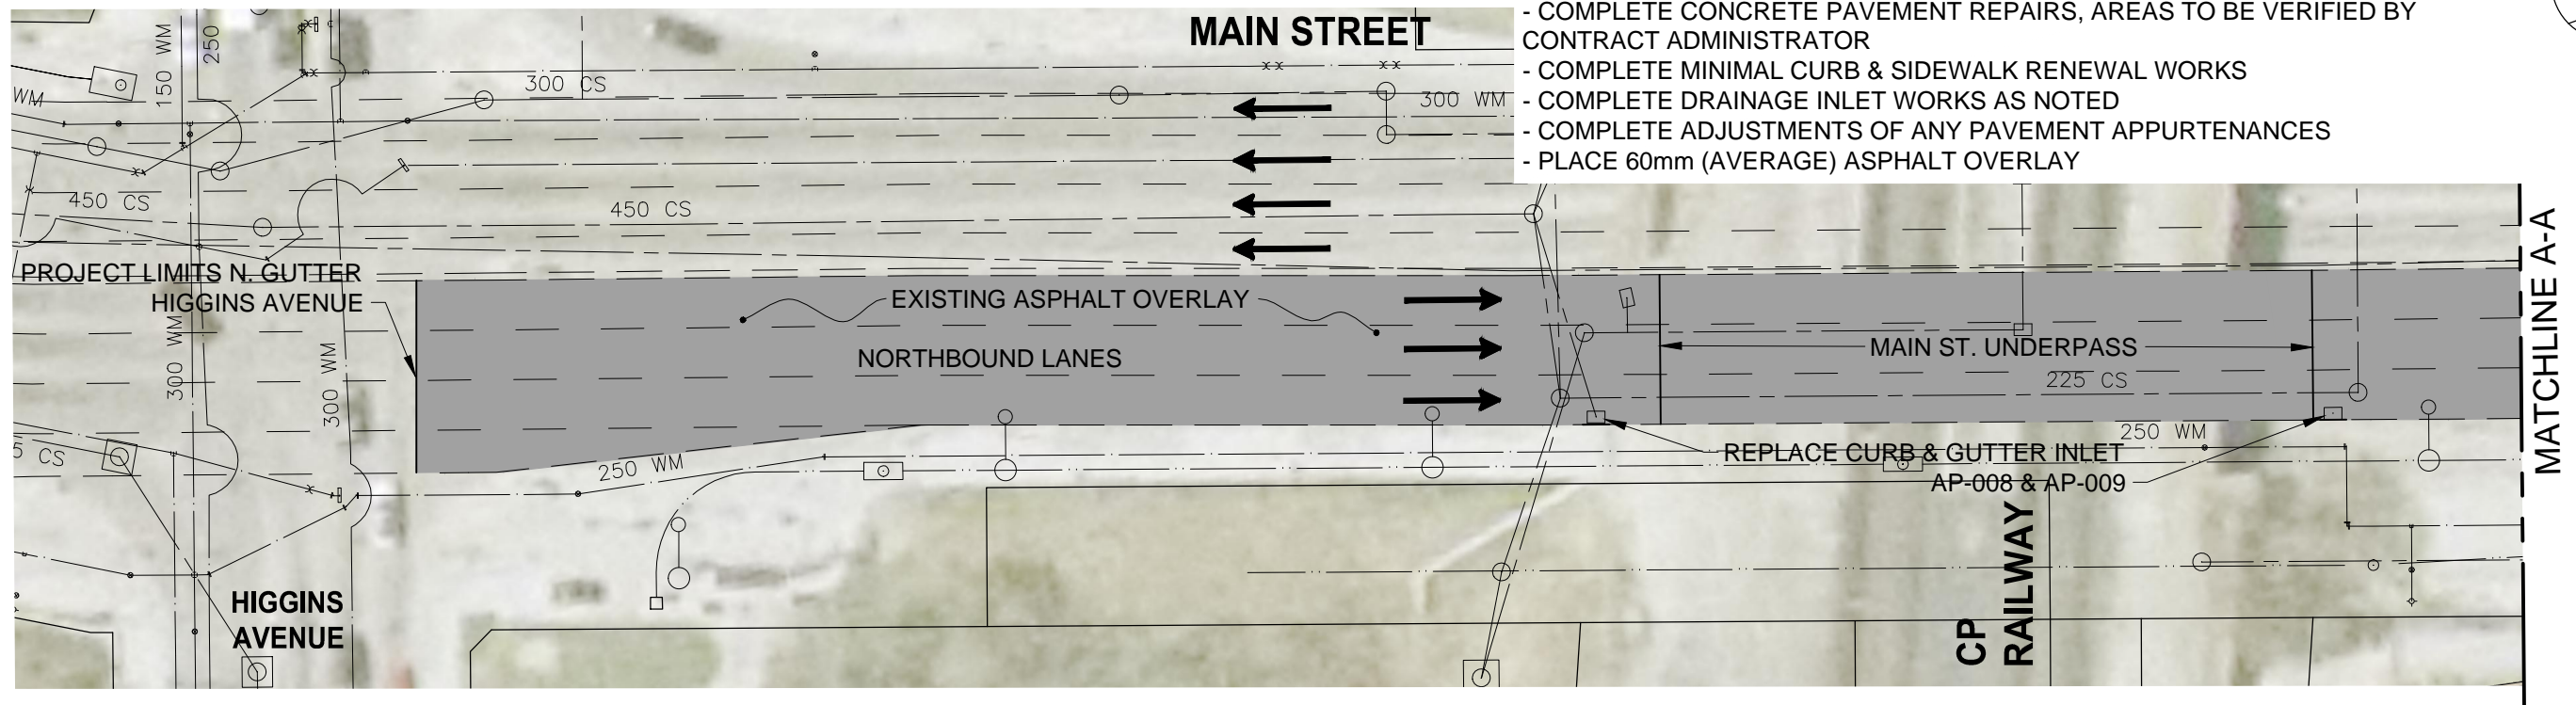


**METRIC**

WHOLE NUMBERS INDICATE MILLIMETRES  
DECIMALIZED NUMBERS INDICATE METRES



Certificate of Authorization  
Stantec Consulting Ltd.  
No. 1301

MILL AND ASPHALT OVERLAY AREA  
SLAB REPAIRS  
JOINT REPAIRS

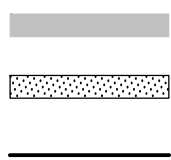

**Stantec**  
**Stantec Consulting Ltd.**  
WINNIPEG MANITOBA



DATE  
15.04.07  
DRAWN BY:  
G.P.

DRAWING NO.:  
C101  
SH02-R0  
SCALE:  
1:500

BID OPPORTUNITY No. 376-2015  
MILL AND FILL  
MAIN STREET NORTHBOUND  
HIGGINS AVENUE TO REDWOOD AVENUE