


## **APPENDIX B – WATERMAIN CONCEPT DRAWINGS**

**MCGREGOR ST TO SALTER ST**

**ARLINGTON ST TO MCGREGOR ST**


O:\Asset Management Branch\Water\WM Renewal\2015\GEOMEDIA\2015\_WMR.gws

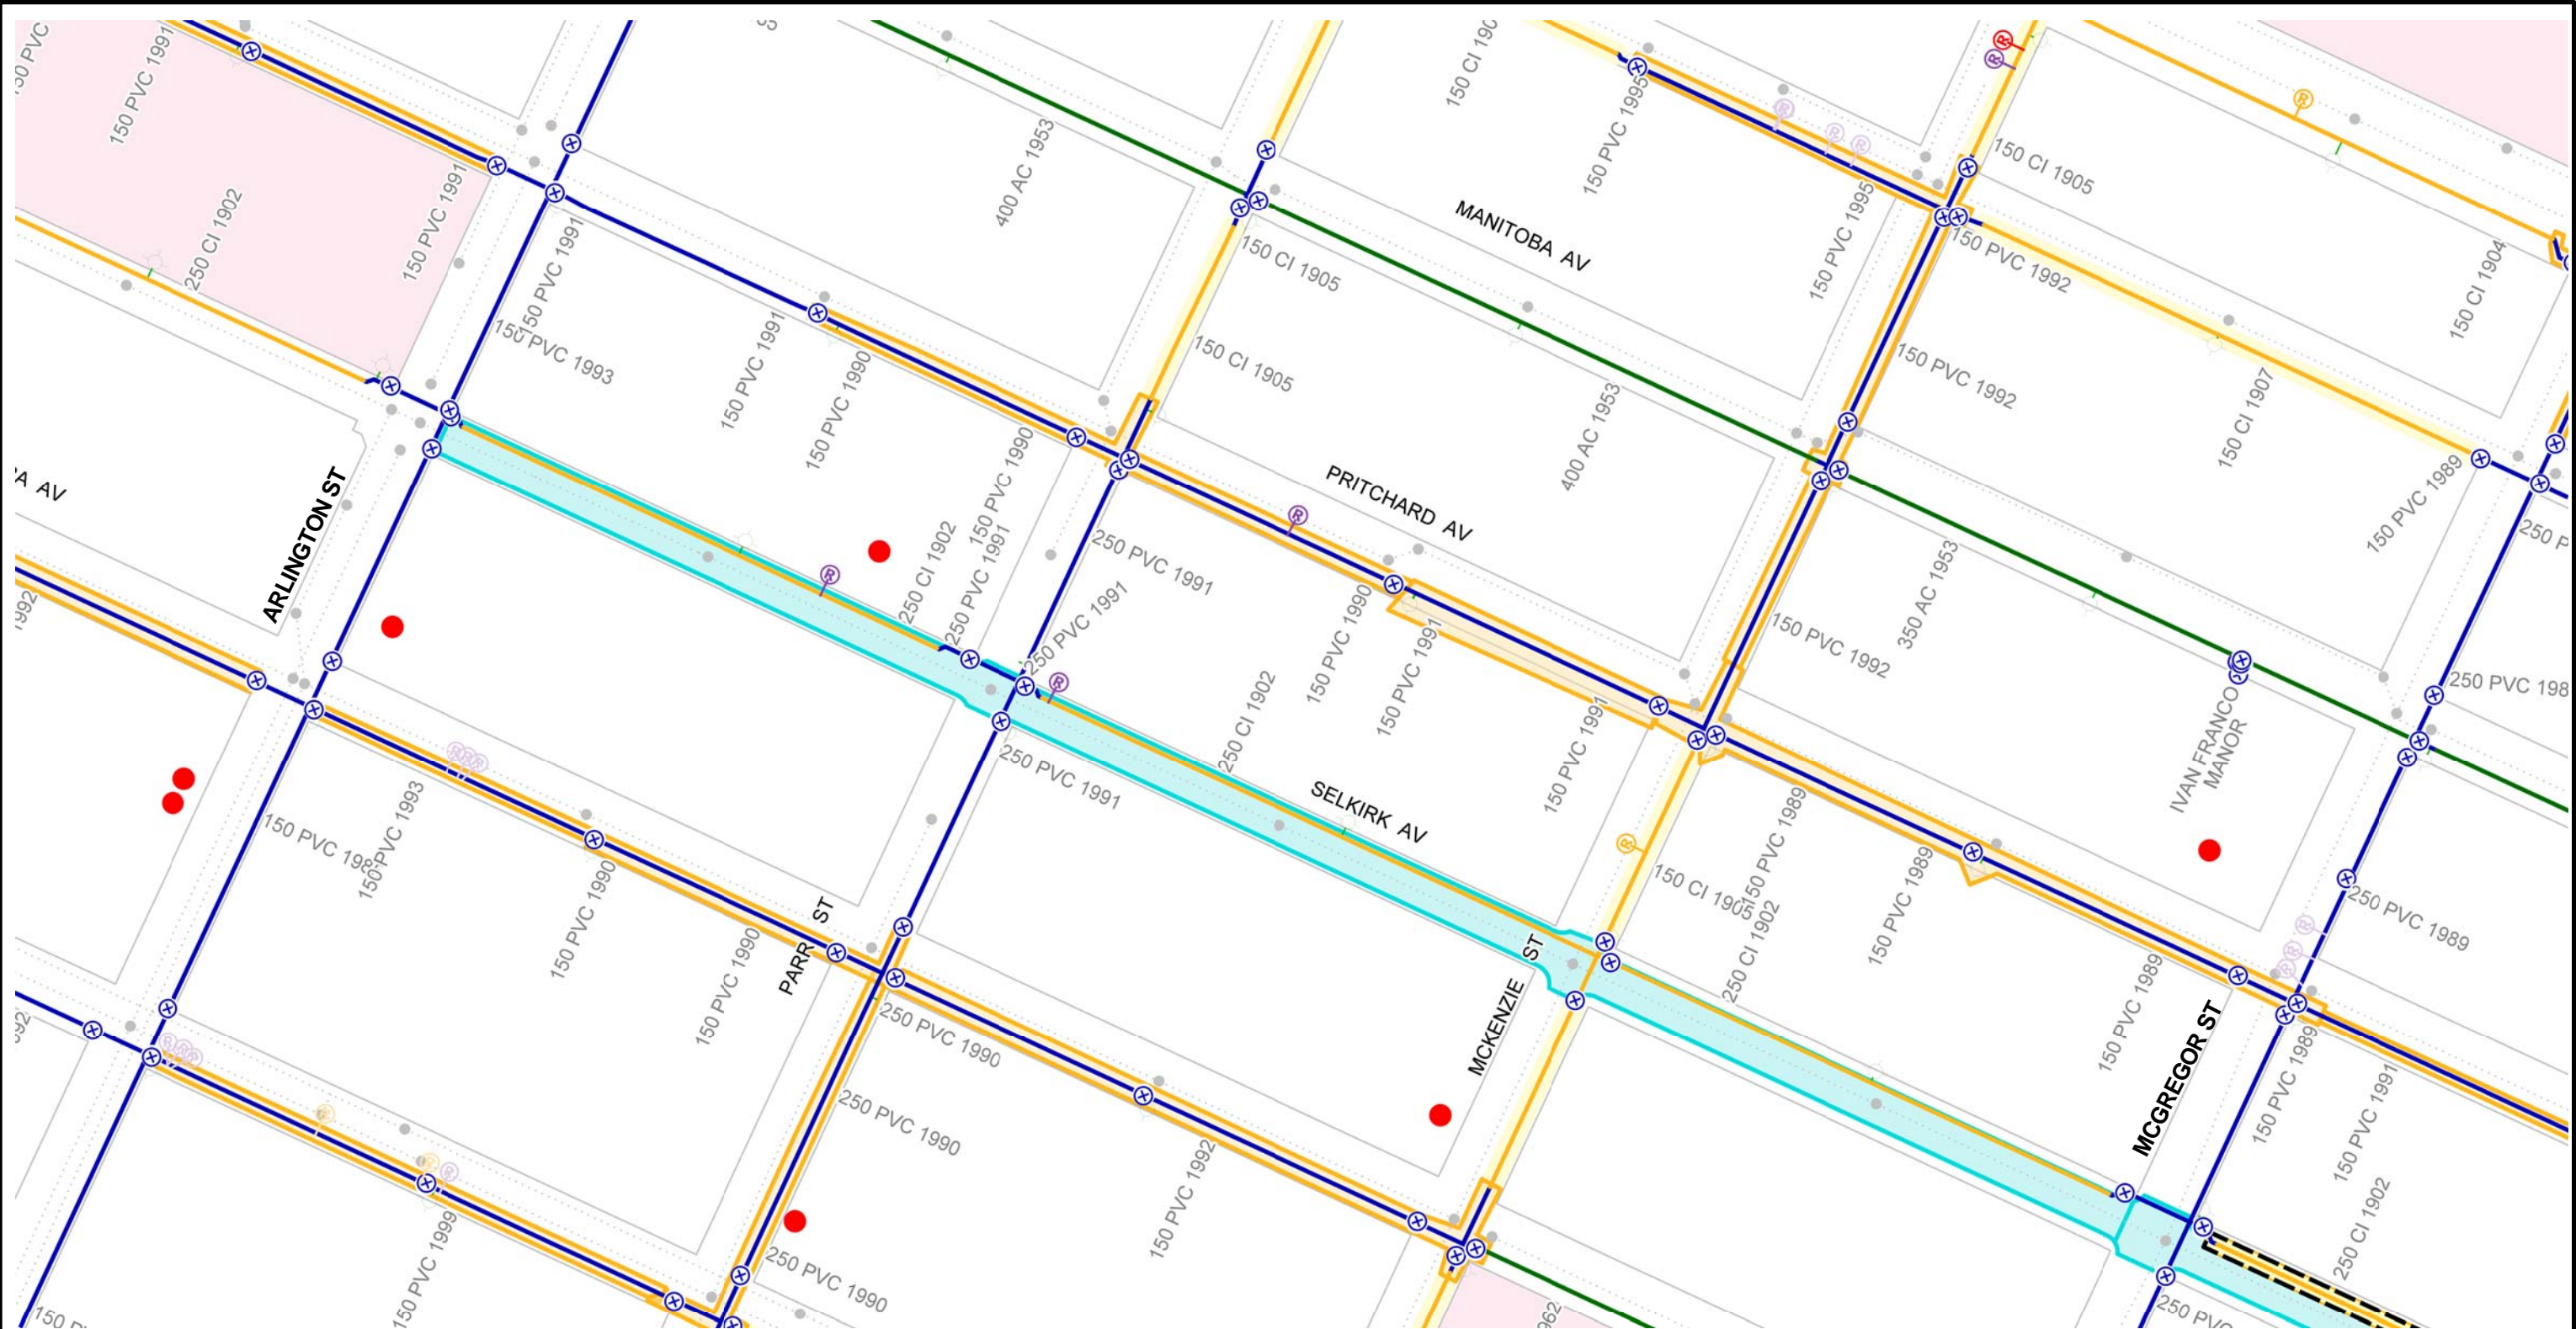

CI WM	REPAIR < 5 YRS	REPAIR > 15 YRS	FEEDERMAIN	PROJECTS - 2015
PVC WM	REPAIR < 5 YRS - ABANDON	REPAIR > 15 YRS - ABANDON	AQUEDUCT	HISTORICAL PROJECTS
AC WM	REPAIR < 5 YRS - ABANDON	REPAIR > 15 YRS - ABANDON	MANHOLE	2015 PWD PROJECT - LOCAL
UNKNOWN MATERIAL	REPAIR < 5 YRS	REPAIR > 15 YRS - ABANDON	SEWERS	2015 PWD PROJECT - REGION
REPAIR < 5 YRS	2014 FROZEN SERVICES	REPAIR > 15 YRS - ABANDON	RAILWAY	CATHODIC PROTECTION
REPAIR < 5 YRS - ABANDON	HYDRANT	REPAIR > 15 YRS - ABANDON	SCHOOL PARCELS	FIRE PROTECTION UPGRADE
REPAIR < 5 YRS	HYDRANT BRANCH	REPAIR > 15 YRS - ABANDON		

Additional Notes:  
**Limits of 2016 watermain renewal**

Printed: 4/1/2015



### CITY OF WINNIPEG WATER AND WASTE DEPARTMENT 2015 WATERMAIN RENEWAL PROGRAM

Location ID:	Street: SELKIRK AVE
Location Description:	ARLINGTON ST TO MCGREGOR ST
Scale: 1:3000	Renewal Type: PWD-REGIONAL




CI WM	REPAIR 5 - 15 YRS - ABANDON	FEEDERMAIN	PROJECTS - 2015
PVC WM	REPAIR > 15 YRS	AQUEDUCT	HISTORICAL PROJECTS
AC WM	REPAIR > 15 YRS - ABANDON	MANHOLE	2015 PWD PROJECT - LOCAL
UNKNOWN MATERIAL	VALVES	SEWERS	2015 PWD PROJECT - REGION
REPAIR < 5 YRS	2014 FROZEN SERVICES	RAILWAY	CATHODIC PROTECTION
REPAIR < 5 YRS - ABANDON	HYDRANT	SCHOOL PARCELS	FIRE PROTECTION UPGRADE
REPAIR 5 - 15 YRS	HYDRANT BRANCH		

Additional Notes:



Printed: 10/28/2014



### CITY OF WINNIPEG WATER AND WASTE DEPARTMENT 2015 WATERMAIN RENEWAL PROGRAM

Location ID: 41	Street: SELKIRK AV
Location Description: MCGREGOR ST TO SALTER ST	
Scale: 1:3000	Renewal Type: PWD-REGIONAL