



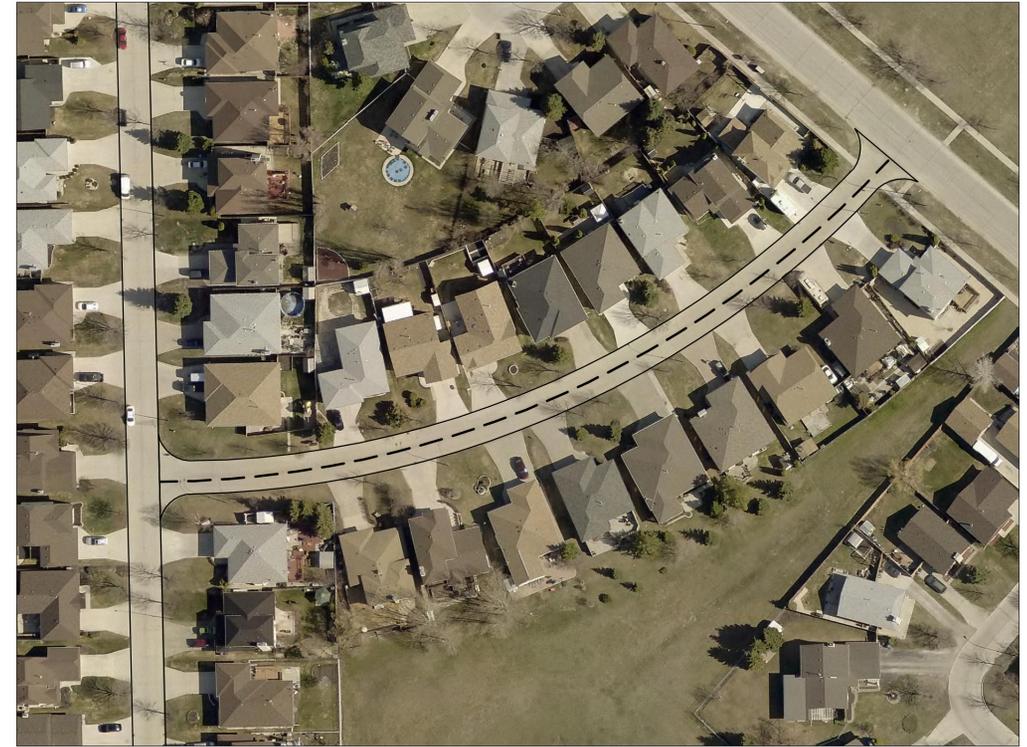


BELTON STREET - GARTON AVENUE TO INKSTER GARDEN DRIVE
SCALE NTS



ELM GROVE DRIVE - BELTON STREET TO INKSTER GARDEN DRIVE
SCALE NTS

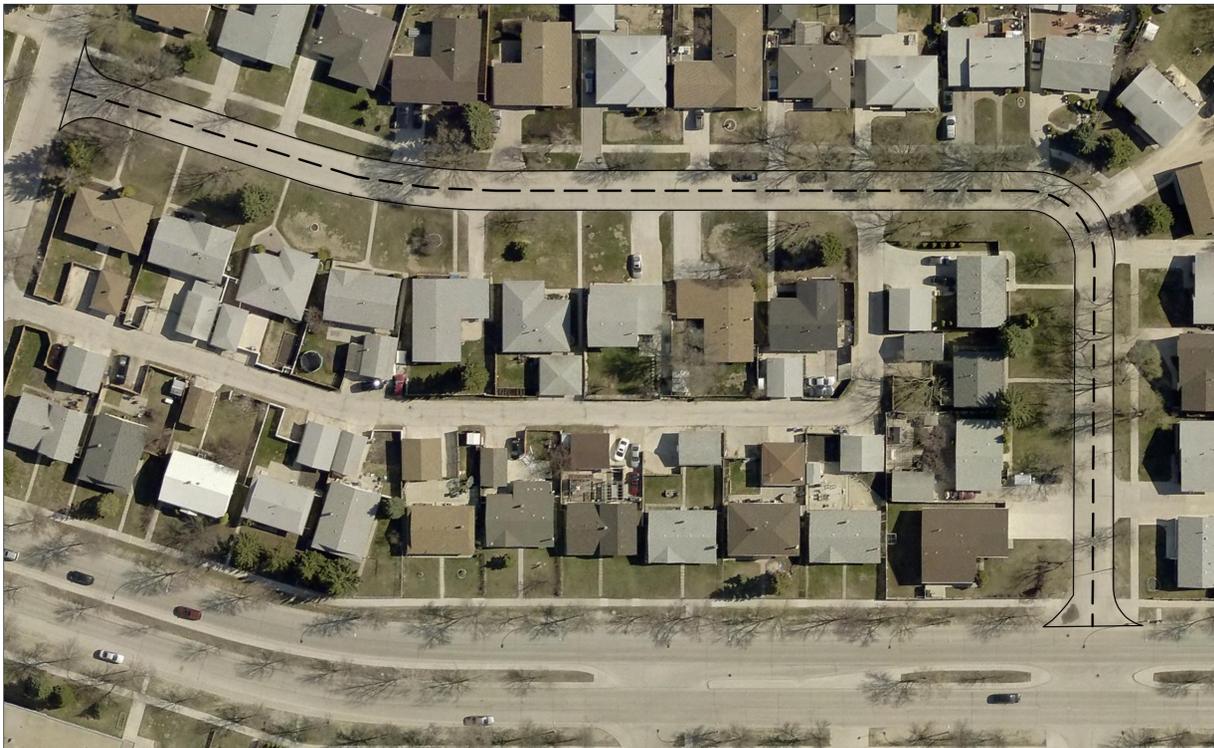

MASTERTON CRESCENT - JEFFERSON AVENUE TO MARNIE PLACE
SCALE NTS

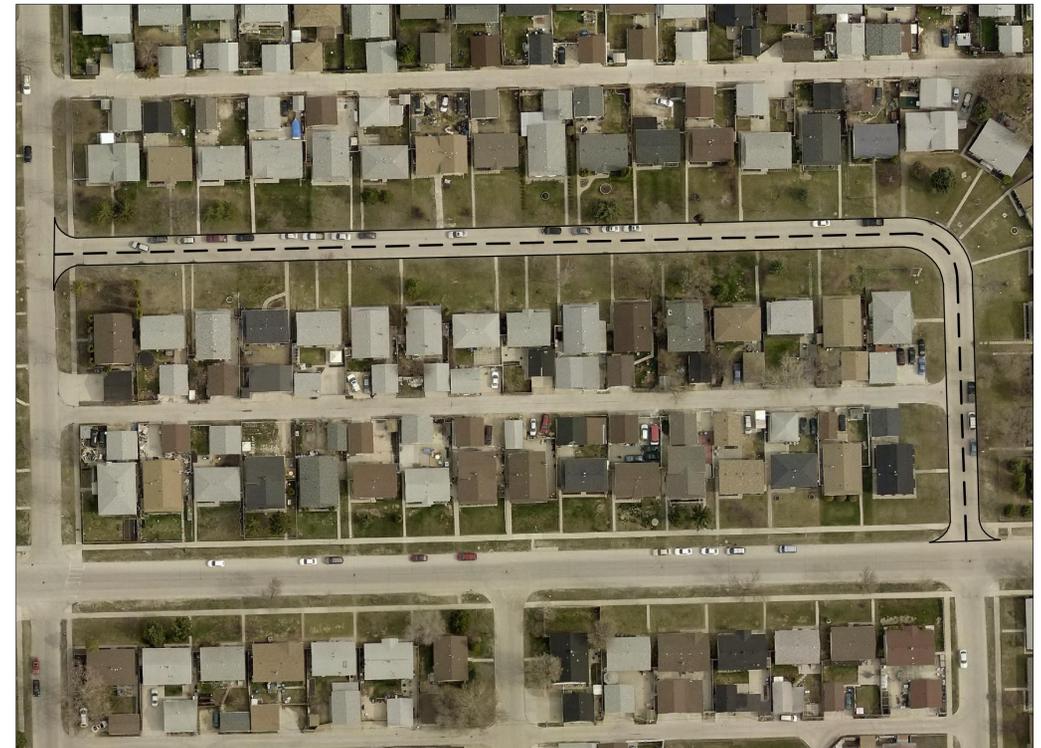

ELLINGTON STREET - HUBER STREET TO MANITOBA AVENUE
SCALE NTS



B.M. ELEV.		AECOM		ENGINEER'S SEAL		THE CITY OF WINNIPEG PUBLIC WORKS DEPARTMENT ENGINEERING DIVISION	
				DESIGNED BY JT			
		DRAWN BY JT		APPROVED BY		2015 THIN BITUMINOUS OVERLAY (TBO) PROGRAM CONTRACT 2	
		HOR. SCALE: NTS		RELEASED FOR CONSTRUCTION BY:		SHEET 2 OF 5	
0 ISSUED FOR TENDER 2015/05/01		DATE 2015/04/27		CONSULTANT DRAWING NO. CT-01		LOCATION PLAN OF BELTON STREET, ELM GROVE DRIVE MASTERTON CRESCENT AND ELLINGTON STREET	
NO.	REVISIONS	DATE	BY	DATE			