


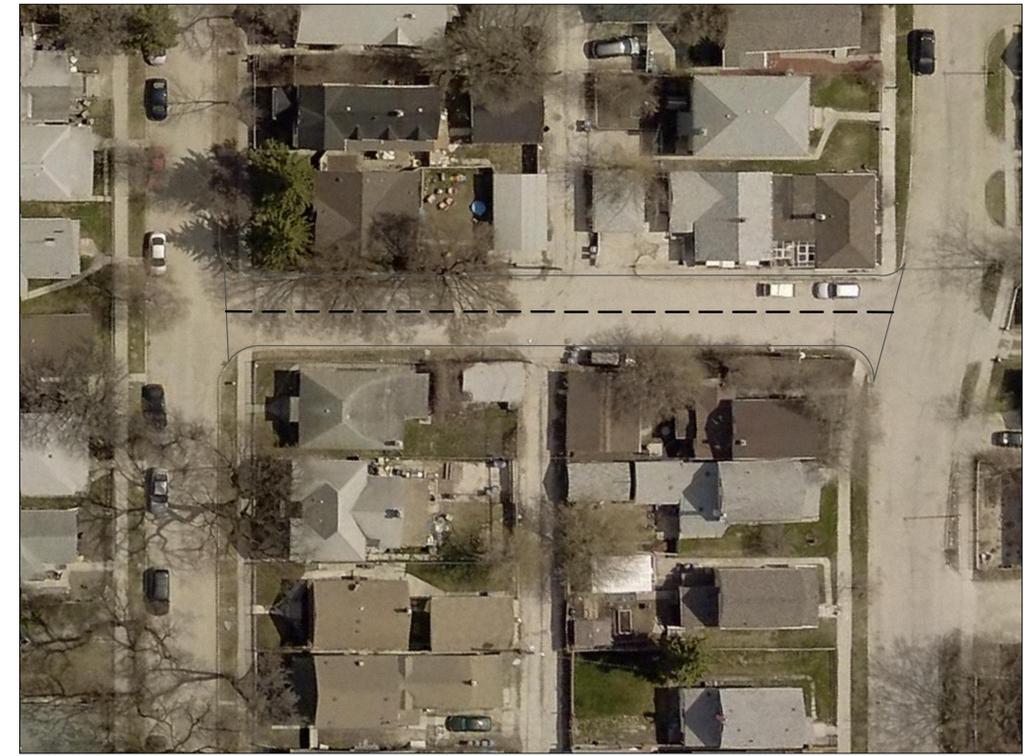

AUSTIN STREET (NORTH) - PRITCHARD AVENUE TO EUCLID AVENUE  
SCALE NTS



REX AVENUE - GROVE STREET TO HALLET STREET  
SCALE NTS



MAHONEE DRIVE - RED OAK DRIVE (EAST) TO RED OAK DRIVE  
SCALE NTS



TANYA CRESCENT - STEFANIE DRIVE TO MAHONEE DRIVE  
SCALE NTS



B.M. ELEV.				ENGINEER'S SEAL		<b>THE CITY OF WINNIPEG</b> PUBLIC WORKS DEPARTMENT ENGINEERING DIVISION	
				DESIGNED BY JT      CHECKED BY BC DRAWN BY JT        APPROVED BY HOR. SCALE: NTS      RELEASED FOR CONSTRUCTION BY: VERTICAL:		2015 THIN BITUMINOUS OVERLAY (TBO) PROGRAM CONTRACT 2	
0	ISSUED FOR TENDER	2015/05/01				LOCATION PLAN OF AUSTIN STREET NORTH, REX AVENUE MAHONEE DRIVE AND TANYA CRESCENT	
NO.	REVISIONS	DATE	BY	DATE	2015/04/27	DATE	