



THE CITY OF WINNIPEG

WATER AND WASTE DEPARTMENT



BRADY ROAD RESOURCE MANAGEMENT FACILITY

SURFACE WATER MANAGEMENT - PHASE 2

BID OPPORTUNITY: 403-2015

LIST OF DRAWINGS:

DRAWING NO.	TITLE:
SWD-D-449	COVER SHEET AND DRAWING LIST
SWD-D-450	LANDFILL COLLECTOR DITCH (LCD) AND LAND DRAINAGE DITCH (LDD) ALIGNMENT CONTROL
SWD-D-451	AREA PLAN
SWD-D-452	LANDFILL COLLECTOR DITCH (LCD), LAND DRAINAGE DITCH (LDD), PROFILES AND SECTIONS
SWD-D-453	DRY PONDS - PLAN, PROFILE AND SECTIONS
SWD-D-454	DRY POND WEIR AND DRAIN PIPE - SECTIONS AND DETAILS

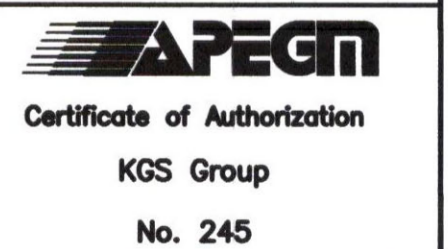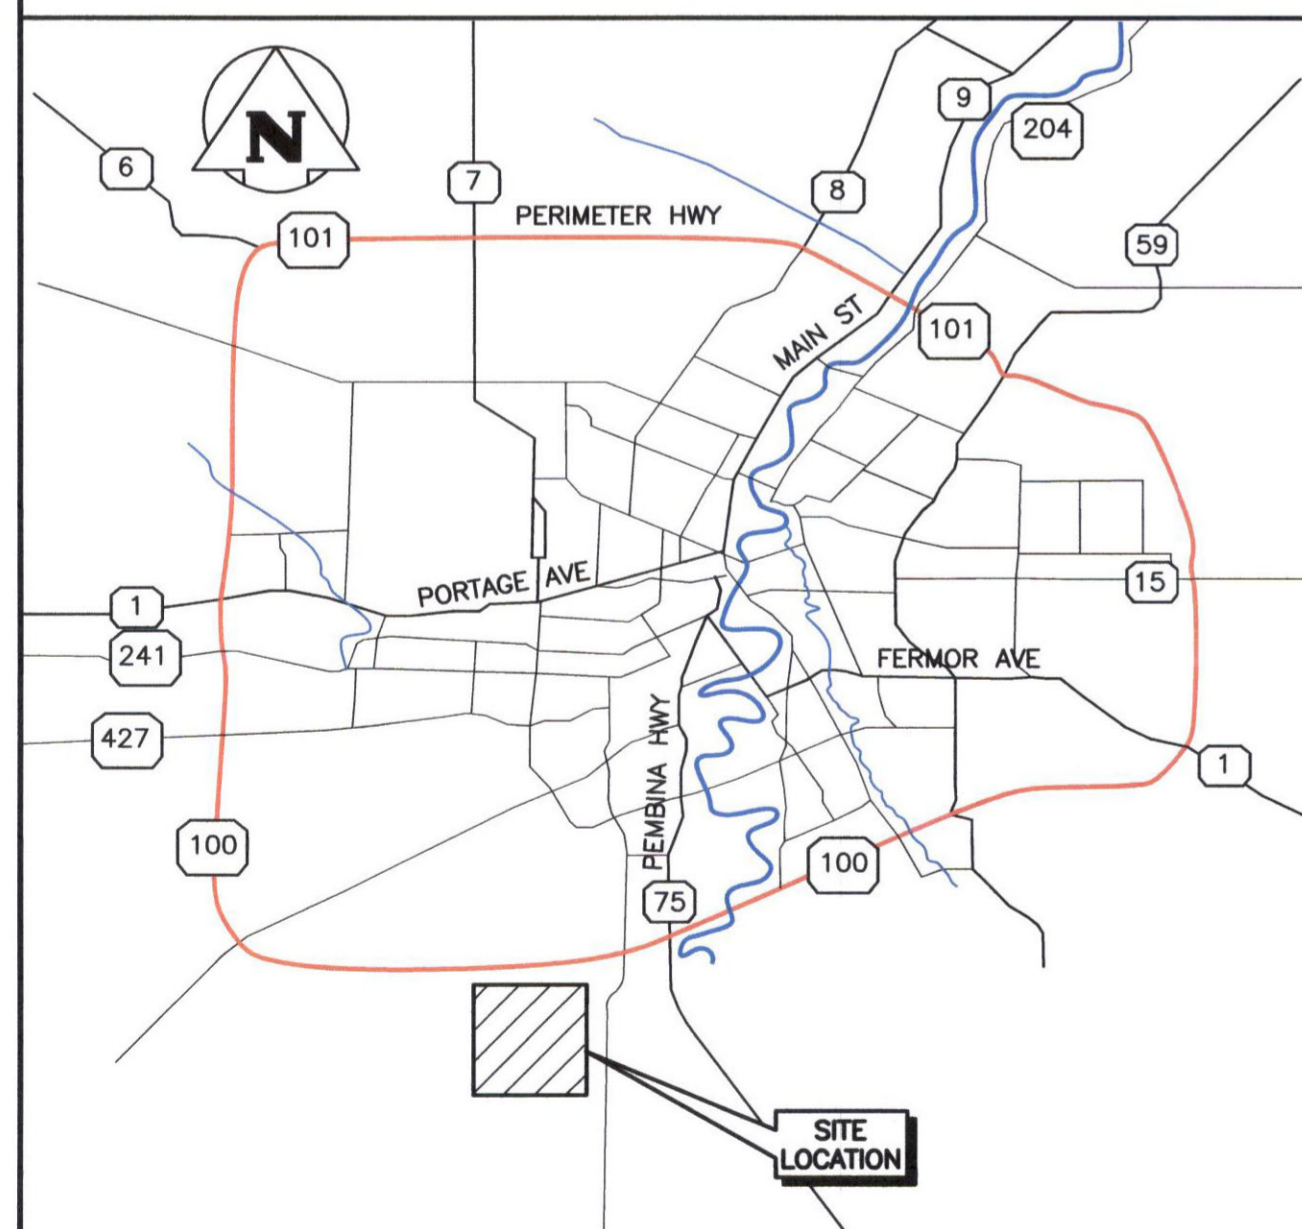

150 WM HYDRANT VALVE	150 WM HYDRANT VALVE	PROPERTY LINE	HYDRO M.T.S.	EXISTING	LEGEND-PLAN	PROPOSED	LEGEND-PROFILE	PROPOSED
300 LGS WASTE WATER SEWER	300 LGS WASTE WATER SEWER	SURVEY BAR	LIGHT STANDARD	EXISTING	LEGEND-PLAN	PROPOSED	LEGEND-PROFILE	PROPOSED
MANHOLE	MANHOLE	HYDRO POLE	GUY WIRE	EXISTING	LEGEND-PLAN	PROPOSED	LEGEND-PROFILE	PROPOSED
CATCH BASIN	CATCH BASIN	SIGN	BUSH LINE	EXISTING	LEGEND-PLAN	PROPOSED	LEGEND-PROFILE	PROPOSED
CURB INLET	CURB INLET	FENCE	ELEVATION	EXISTING	LEGEND-PLAN	PROPOSED	LEGEND-PROFILE	PROPOSED
JUNCTIONS	JUNCTIONS			EXISTING	LEGEND-PLAN	PROPOSED	LEGEND-PROFILE	PROPOSED
CULVERT	CULVERT			EXISTING	LEGEND-PLAN	PROPOSED	LEGEND-PROFILE	PROPOSED
GAS	GAS			EXISTING	LEGEND-PLAN	PROPOSED	LEGEND-PROFILE	PROPOSED

LOCATION APPROVED UNDERGROUND STRUCTURES	B.M. XX-XXX ELEV. XXX.XXX	DESIGNED BY: js	CHECKED BY: RDS
SUPV. U/G STRUCTURES COMMITTEE	DATE:	DRAWN BY: MO	APPROVED BY: TK
NOTE: LOCATION OF UNDERGROUND STRUCTURES AS SHOWN ARE BASED ON THE BEST INFORMATION AVAILABLE BUT NO GUARANTEE IS GIVEN THAT ALL EXISTING UTILITIES ARE SHOWN OR THAT THE GIVEN LOCATIONS ARE EXACT. CONFIRMATION OF EXISTENCE AND EXACT LOCATION OF ALL SERVICES MUST BE OBTAINED FROM THE INDIVIDUAL UTILITIES BEFORE PROCEEDING WITH CONSTRUCTION.	0 BID OPPORTUNITY AND CONSTRUCTION 04/05/15	HOR. SCALE: NTS	RELEASED FOR CONSTRUCTION:
	NO. REVISIONS	VERTICAL: NTS	DATE:
	DATE	DATE: 03/03/15	

KGS GROUP CONSULTING ENGINEERS & PROJECT MANAGERS
 WINNIPEG (204) 896-1209
 THUNDER BAY (807) 345-2233

ENGINEER'S SEAL
 PROVINCE OF MANITOBA
 A. J. KULUK
 REGISTERED ENGINEER

CONSULTANT DRAWING NO. 13-0107-015-DWG01

THE CITY OF WINNIPEG
 WATER & WASTE DEPARTMENT

Brady Landfill - SURFACE WATER MANAGEMENT - PHASE 2
 COVER SHEET AND DRAWING LIST

SHEET 01 OF 06
 CAD FILE DRAWING NUMBER
 CITY DRAWING NUMBER SWD-D-449