


WATER SERVICE INFORMATION					
ADDRESS	SIZE (mm) MATERIAL (STREET)	SIZE (mm) MATERIAL (PROP.)	SHORT & LONG MEASUREMENT	CORP. LOCATION	REMARKS
132 PARK LANE AVE	-	-	-	-	NO SERVICE INFO
INDUSTRIAL	-	-	-	-	-
* 154 PARK LANE AVE	20	20	44.59 WEL BLDG	0.2 E OF S/C	RENEW TO R
RESIDENTIAL	CU	CU	418.70 WEL PARKLANE AV	-	OUTSIDE LIMITS
180 PARK LANE AVE	-	25	33.46 WEL BLDG	-	-
COMMERCIAL	-	CU	482.72 WEL PARKLANE AV	-	-
1855 HEKLA AVE	25	25	3.15 WEL BLDG	-	SERV. OFF HEKLA AVE
COMMERCIAL	CU	CU	234.06 WEL PARKLANE AV	0.3 E OF S/C	-

*SERVICES TO BE RENEWED TO R. ALL OTHERS TO BE RECONNECTED


NOTE: CHAINAGES SHOWN ARE ALONG N. R. OF PARK LANE AVE.

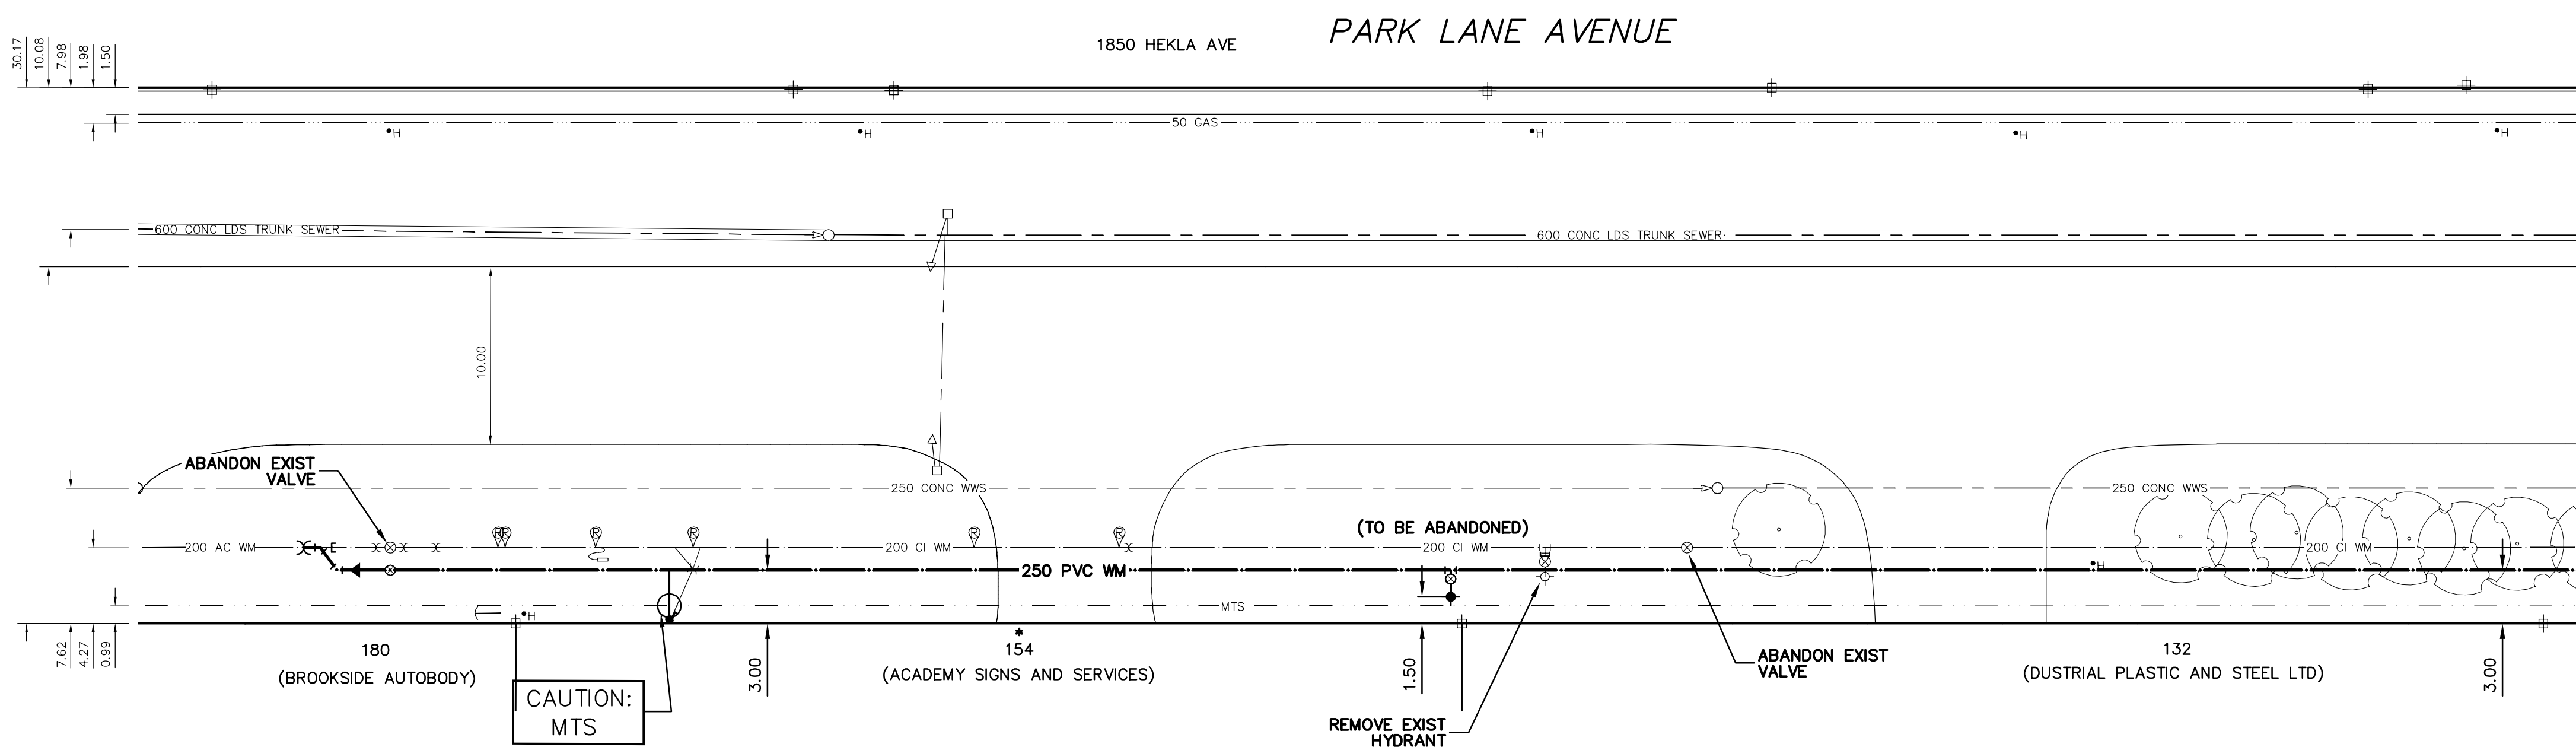

2+37.50 MATCHLINE
SEE DWG D-13688

FOR INDEX SEE D-13910

NOTE: ALL VALVES TO BE INSTALLED CLOCKWISE TO CLOSE

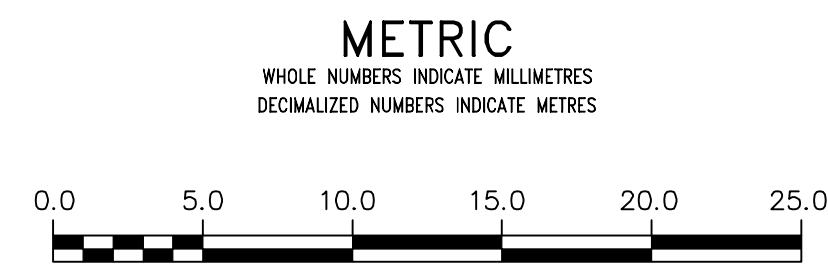

WARNING
IF POWER EQUIPMENT OR EXPLOSIVES ARE TO BE USED FOR EXCAVATION ON THIS PROJECT THE CONTRACTOR MUST:
1) NOTIFY THE GAS COMPANY OF THE PROPOSED LOCATION OF EXCAVATION.
2) TAKE PRECAUTION TO AVOID DAMAGE TO GAS COMPANY INSTALLATIONS.
SEE PROVINCIAL REGULATION 21072 FOR DETAILS

LOCATION APPROVED UNDERGROUND STRUCTURES
SUPV. U/G STRUCTURES COMMITTEE DATE
NOTE:
LOCATION OF UNDERGROUND STRUCTURES AS SHOWN ARE BASED ON THE BEST INFORMATION AVAILABLE BUT NO GUARANTEE IS GIVEN THAT ALL EXISTING UTILITIES ARE SHOWN OR THAT THE GIVEN LOCATIONS ARE EXACT. CONFIRMATION OF EXISTENCE AND EXACT LOCATION OF ALL SERVICES MUST BE OBTAINED FROM THE INDIVIDUAL UTILITIES BEFORE PROCEEDING WITH CONSTRUCTION.

B.M. ELEV.	
CONSTRUCTION COMPLETION DATE: YYYY MM DD	
DESIGNED BY	LKC
CHECKED BY	SC
DRAWN BY	RS/CN
APPROVED BY	KZ
SCALE:	
HORIZONTAL	1:250
VERTICAL	1:50
DATE	2015 05 22
RELEASED FOR CONSTRUCTION	
DATE	
NO.	REVISIONS
DATE	BY

ENGINEER'S SEAL
ORIGINAL SIGNED BY S.R.J COURNOYER
15/05/21
CONSULTANT DRAWING NUMBER

THE CITY OF WINNIPEG
WATER AND WASTE DEPARTMENT
ENGINEERING DIVISION

2015 WATERMAIN RENEWALS

PARK LANE AVENUE
425 W OF PARK LANE AVENUE TO
287.5 W OF PARK LANE AVENUE

SHEET 7 OF 9
CITY DRAWING NUMBER
D-13687