


NOTE: CHAINAGES SHOWN ARE ALONG E. R. OF PARAMOUNT ROAD

PARAMOUNT ROAD

CAUTION: GAS ON W SIDE OF PARAMOUNT RD

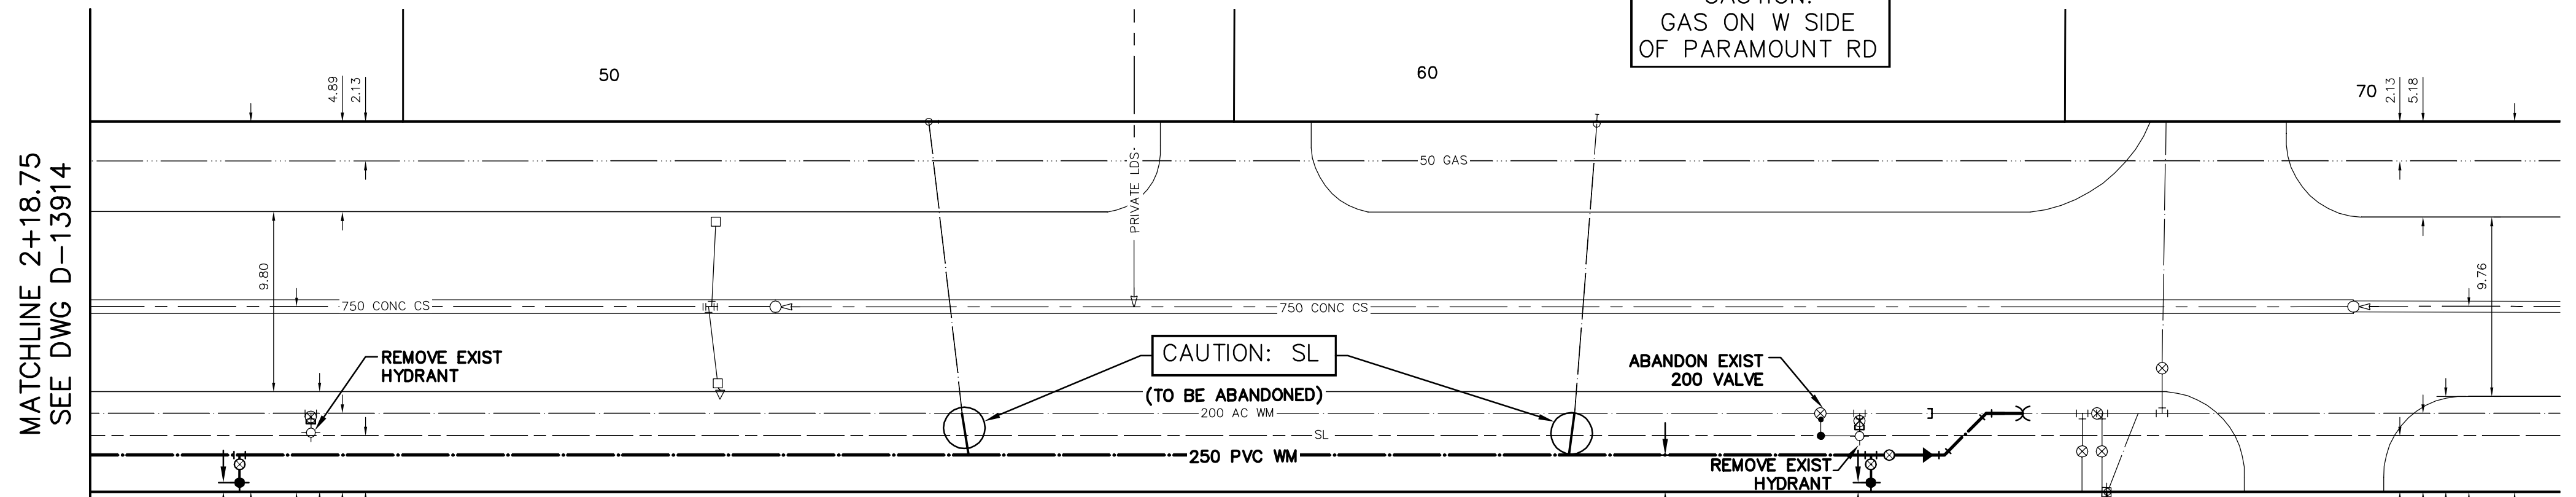


WATER SERVICE INFORMATION

ADDRESS	SIZE (mm) MATERIAL (STREET)	SIZE (mm) MATERIAL (PROP.)	SHORT & LONG MEASUREMENT	CORP. LOCATION	REMARKS
50 PARAMOUNT RD COMMERCIAL	38 CU	38 CU	22.96 N SL BLDG 164.42>NNL INKSTER BLVD	1.8 N OF S/C	RECONNECT SERVICE
60 PARAMOUNT RD COMMERCIAL	38 CU	38 CU	10.4 N SL BLDG 200.80>NNL INKSTER BLVD	1.2 S OF S/C	RECONNECT SERVICE
70 PARAMOUNT RD INDUSTRIAL	-	-	13.0 S SL BLDG 231.58>NNL INKSTER BLVD	OPP S/C	OUTSIDE LIMITS
71 PARAMOUNT RD COMMERCIAL	50 CU	50 CU	3.5 S SL BLDG 228.60>NNL INKSTER BLVD	1.7 N OF S/C	OUTSIDE LIMITS
71 PARAMOUNT RD SPRINKLER	200 AC	200 AC	3.8 S SL BLDG 228.31>NNL INKSTER BLVD	OPP S/C	OUTSIDE LIMITS

*SERVICES TO BE RENEWED TO R. ALL OTHERS TO BE RECONNECTED

FOR INDEX SEE D-13914

NOTE: ALL VALVES TO BE INSTALLED COUNTER-CLOCKWISE TO CLOSE

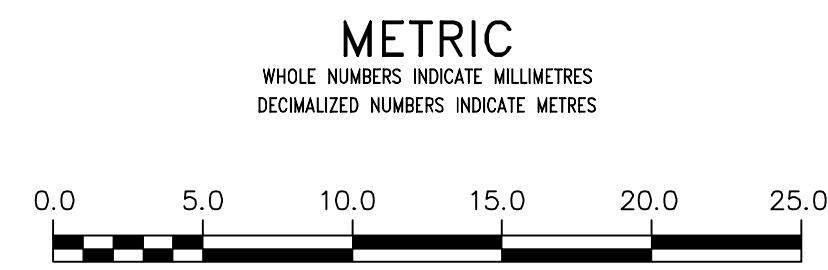

WARNING
IF POWER EQUIPMENT OR EXPLOSIVES ARE TO BE USED FOR EXCAVATION ON THIS PROJECT THE CONTRACTOR MUST:
1) NOTIFY THE GAS COMPANY OF THE PROPOSED LOCATION OF EXCAVATION.
2) TAKE PRECAUTION TO AVOID DAMAGE TO GAS COMPANY INSTALLATIONS.
SEE PROVINCIAL REGULATION 21072 FOR DETAILS

LOCATION APPROVED UNDERGROUND STRUCTURES
SUPV. U/G STRUCTURES COMMITTEE DATE
NOTE: LOCATION OF UNDERGROUND STRUCTURES AS SHOWN ARE BASED ON THE BEST INFORMATION AVAILABLE BUT NO GUARANTEE IS GIVEN THAT ALL EXISTING UTILITIES ARE SHOWN OR THAT THE GIVEN LOCATIONS ARE EXACT. CONFIRMATION OF EXISTENCE AND EXACT LOCATION OF ALL SERVICES MUST BE OBTAINED FROM THE INDIVIDUAL UTILITIES BEFORE PROCEEDING WITH CONSTRUCTION.

B.M. ELEV.	
CONSTRUCTION COMPLETION DATE: YYYY MM DD	
DESIGNED BY	LKC
CHECKED BY	SC
DRAWN BY	RS
APPROVED BY	KZ
SCALE: HORIZONTAL 1:250 VERTICAL 1:50	
DATE	2015 05 22
RELEASED FOR CONSTRUCTION	
DATE	
NO.	REVISIONS
DATE	BY
DATE	2015 05 22
PLOT DATE:	2015 05 22

ENGINEER'S SEAL
ORIGINAL SIGNED BY S.R.J COURNOYER 15/05/21
CONSULTANT DRAWING NUMBER

THE CITY OF WINNIPEG
WATER AND WASTE DEPARTMENT
ENGINEERING DIVISION
2015 WATERMAIN RENEWALS
PARAMOUNT ROAD
119 N OF INKSTER BOULEVARD (N R) TO
253 N OF PARAMOUNT ROAD

SHEET 6 OF 9
CITY DRAWING NUMBER D-13915