


REV	DESCRIPTION	DATE	BY
02	ISSUED FOR ADDENDUM 02	JULY 10 2015	AR
01	ISSUED FOR TENDER	JUNE 10 2015	AR
00	ISSUED FOR CONSTRUCTION	JUNE 2 2015	AR

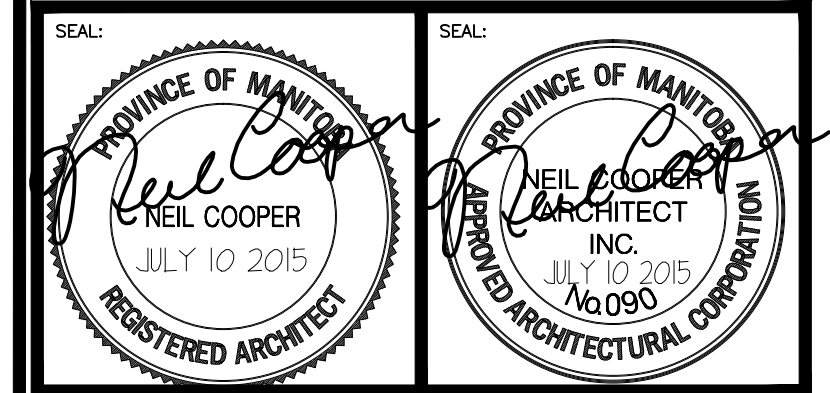

THIS DRAWING MUST NOT BE SCALED.  
THE GENERAL CONTRACTOR SHALL VERIFY ALL DIMENSIONS, DATUMS AND LEVELS PRIOR TO COMMENCEMENT OF WORK AND IS HELD RESPONSIBLE FOR REPORTING ANY DISCREPANCY OR OMISSION TO NEIL COOPER ARCHITECT INC IMMEDIATELY.  
THIS DRAWING IS THE EXCLUSIVE PROPERTY OF NEIL COOPER ARCHITECT INC AND CAN BE REPRODUCED ONLY WITH THE PERMISSION OF NEIL COOPER ARCHITECT INC. IN WHICH CASE THE REPRODUCTION MUST BEAR THEIR NAME AS THE ARCHITECTURAL FIRM.

**BUILDING SECTIONS**

PROJECT:  
**TRANSPORTATION MANAGEMENT CENTRE RENOVATIONS**  
BID # 427-2015  
821 Elgin Ave., Winnipeg, Manitoba

**Neil Cooper Architect Inc.**  
10-395 Berry Street, Winnipeg, Manitoba R3J 1N6

DRAWN BY: AR	CHECKED BY: INC	SHEET NO: A4.1R2	REV NO: AS NOTED
DATE: DEC 3, 2014	DATE: DEC 3, 2014		
SCALE: AS NOTED	SCALE: AS NOTED		