


2 Typical Planting Bed Detail Section
Scale: NTS

Plant Material List		Quantity
Switch Grass	<i>Panicum virgatum</i>	3
Karl Foerster Reed Grass	<i>Calamagrostis x acutiflora 'Karl Foerster'</i>	5
Rocket City Daylily	<i>Hemerocallis 'Rocket City'</i>	5
Purple Emperor Stonecrop	<i>Sedum 'Purple Emperor'</i>	38
Silver Frost Artemesia	<i>Artemisia ludoviciana 'Silver Frost'</i>	13

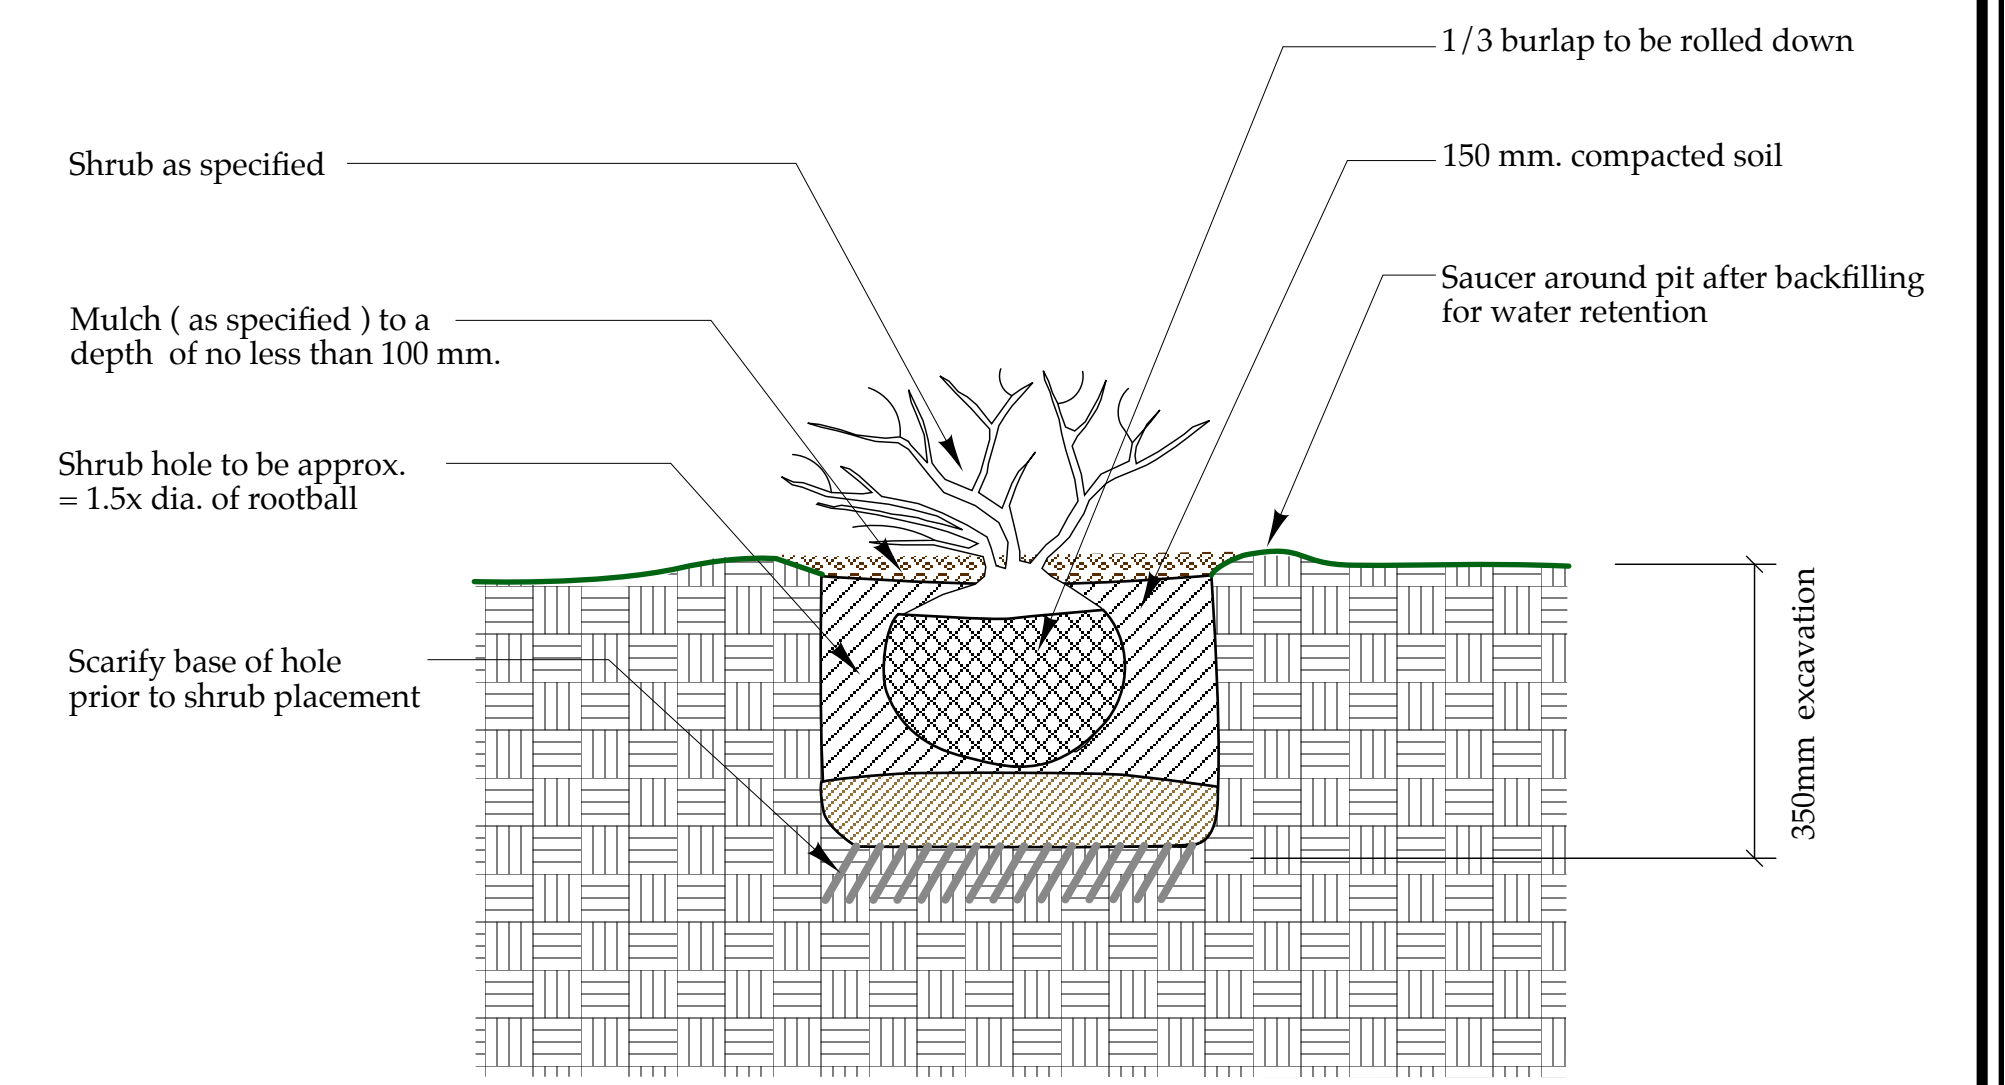

3 Shrub Planting Detail Section
Scale: NTS

1 Planting Bed Layout
Scale: 1:12