




THE CITY OF WINNIPEG

**PUBLIC WORKS DEPARTMENT
ENGINEERING DIVISION**

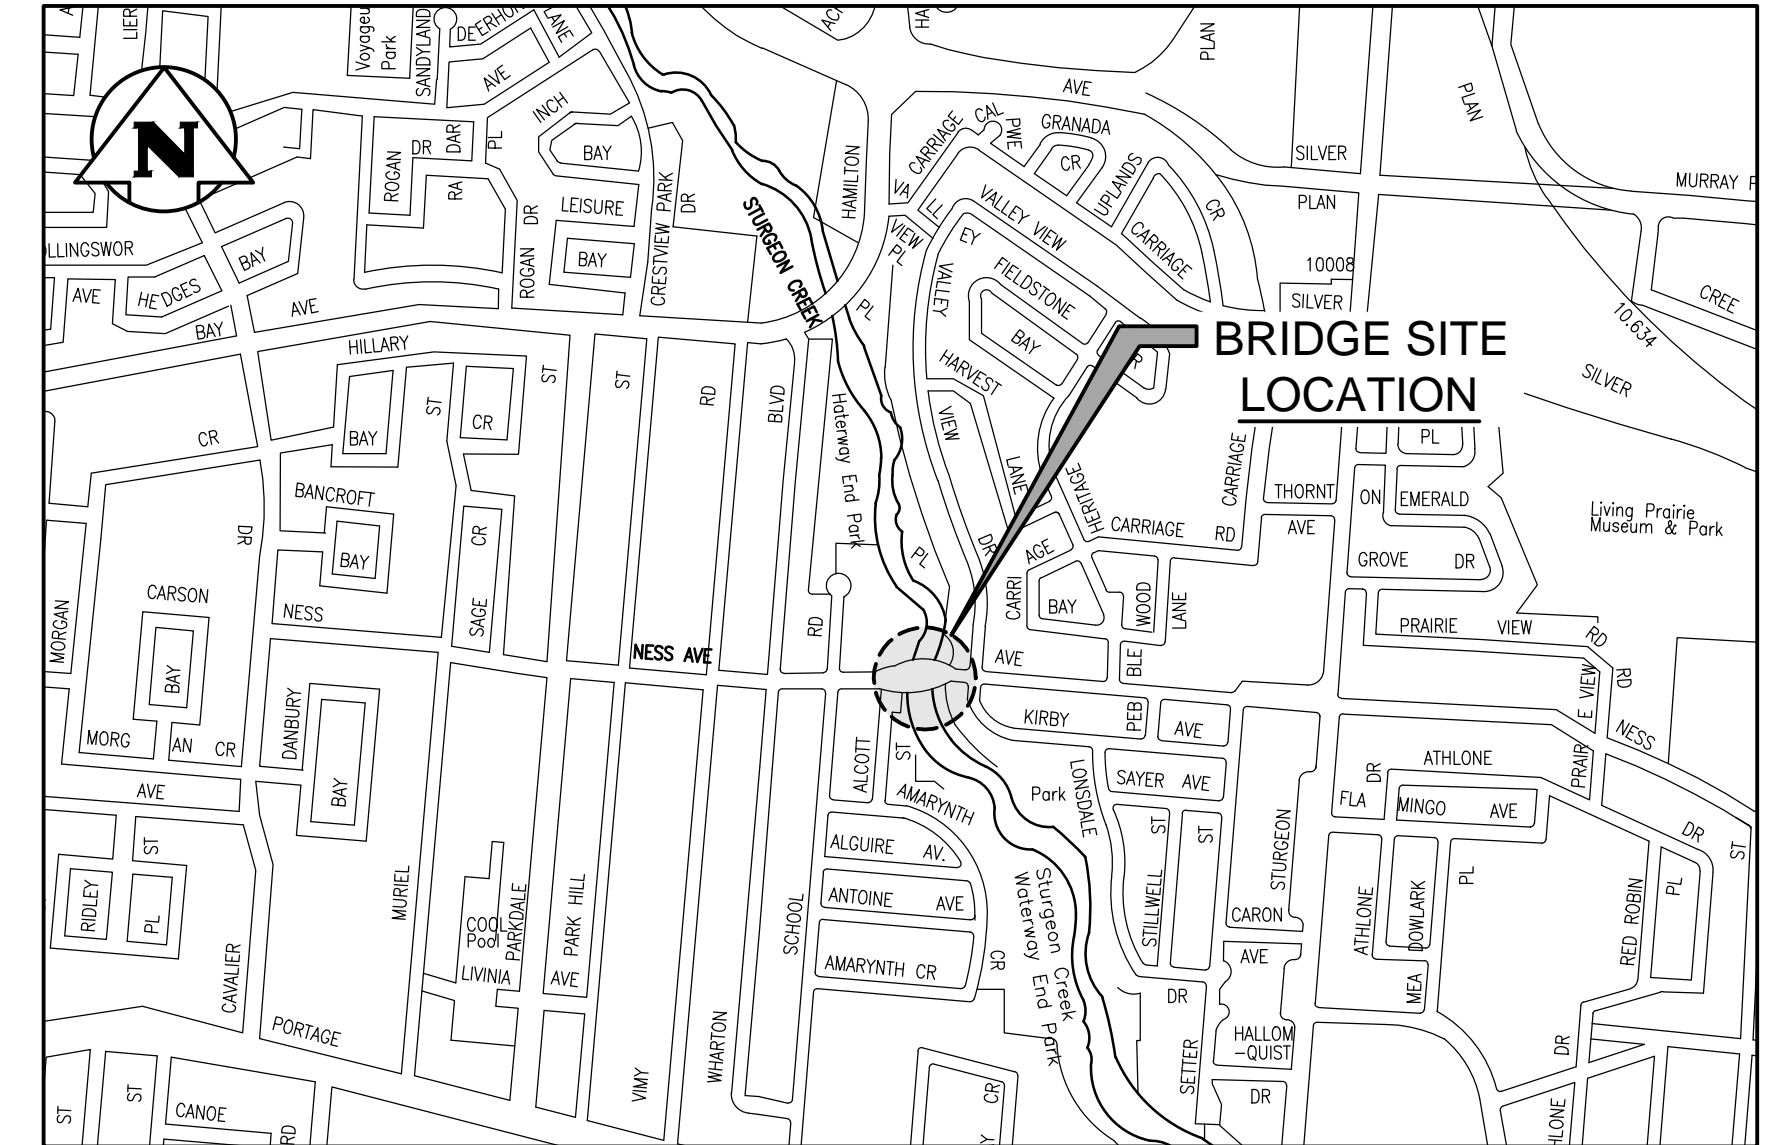

LOCATION PLAN

NESS AVENUE AT STURGEON CREEK BRIDGE CONSTRUCTION

BID OPPORTUNITY No. 478-2015

**ISSUED FOR TENDER
SEPTEMBER 24, 2015**



ACCEPTED BY:

ORIGINAL DRAWING
SIGNED BY: D.N. BURMEY, P.ENG
D.N. BURMEY, P. ENG
BRIDGE PROJECTS ENGINEER

15.09.24
DATE

CITY DRAWING NUMBER:
B243-15-001