




1
21 22
PLAN - REINFORCING
1 : 40
- SHOWING TOP MAT REINFORCING

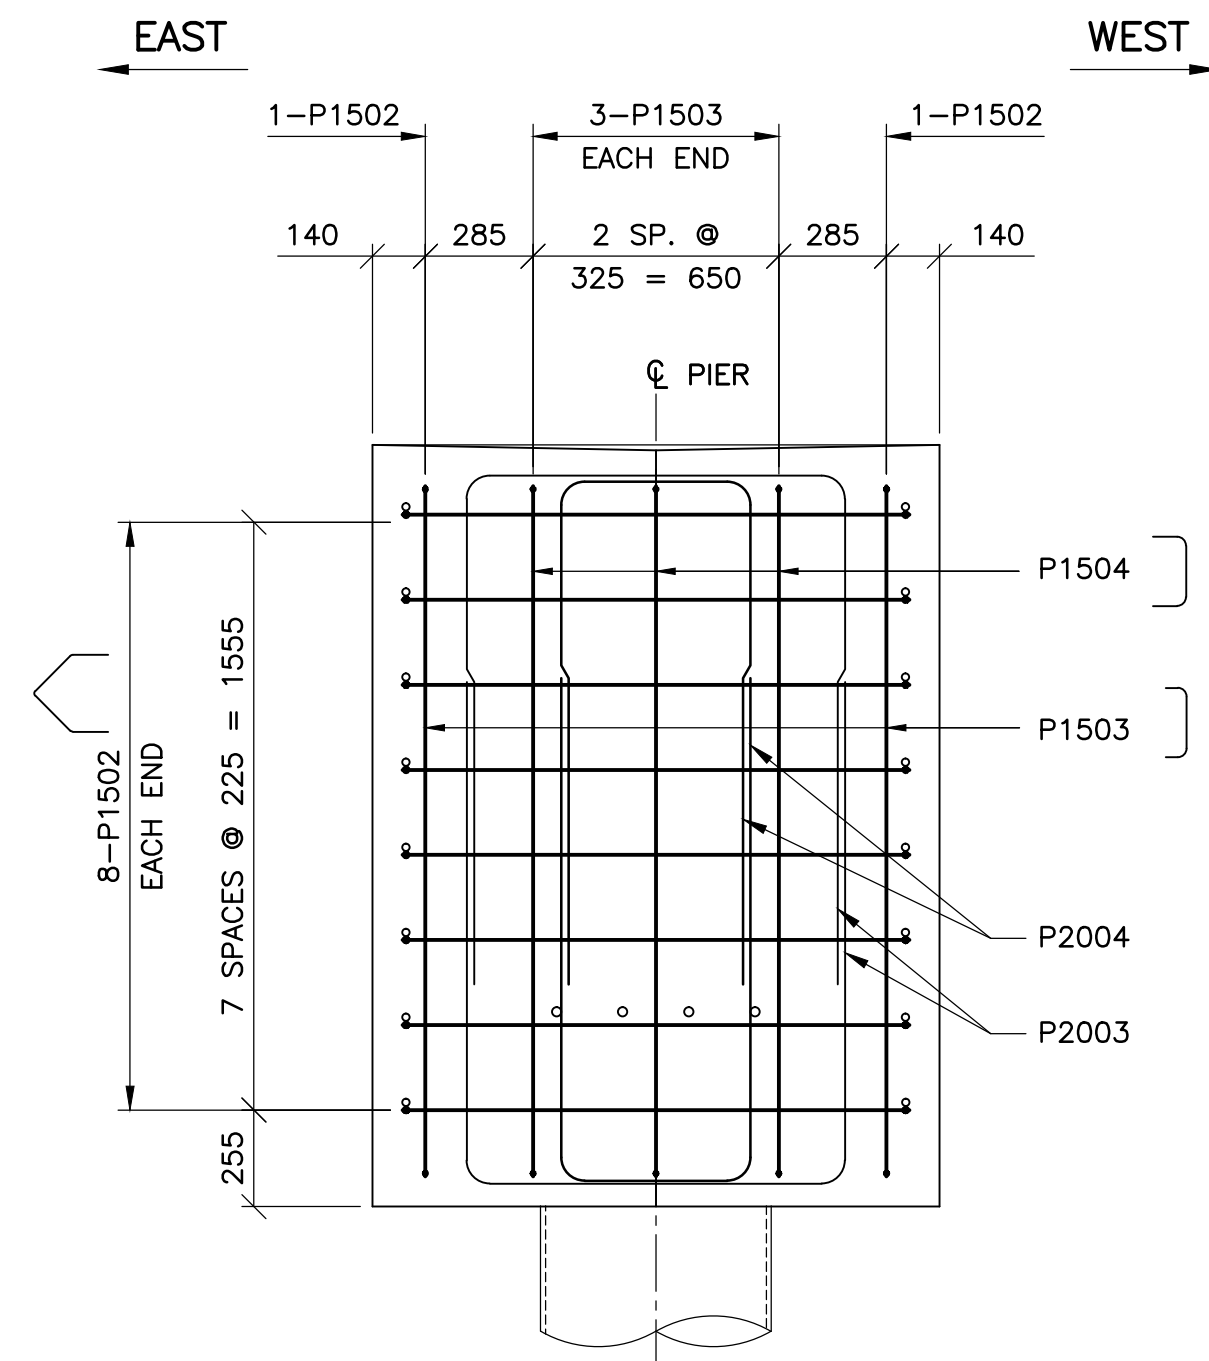

2
21 22
END ELEVATION
1 : 20

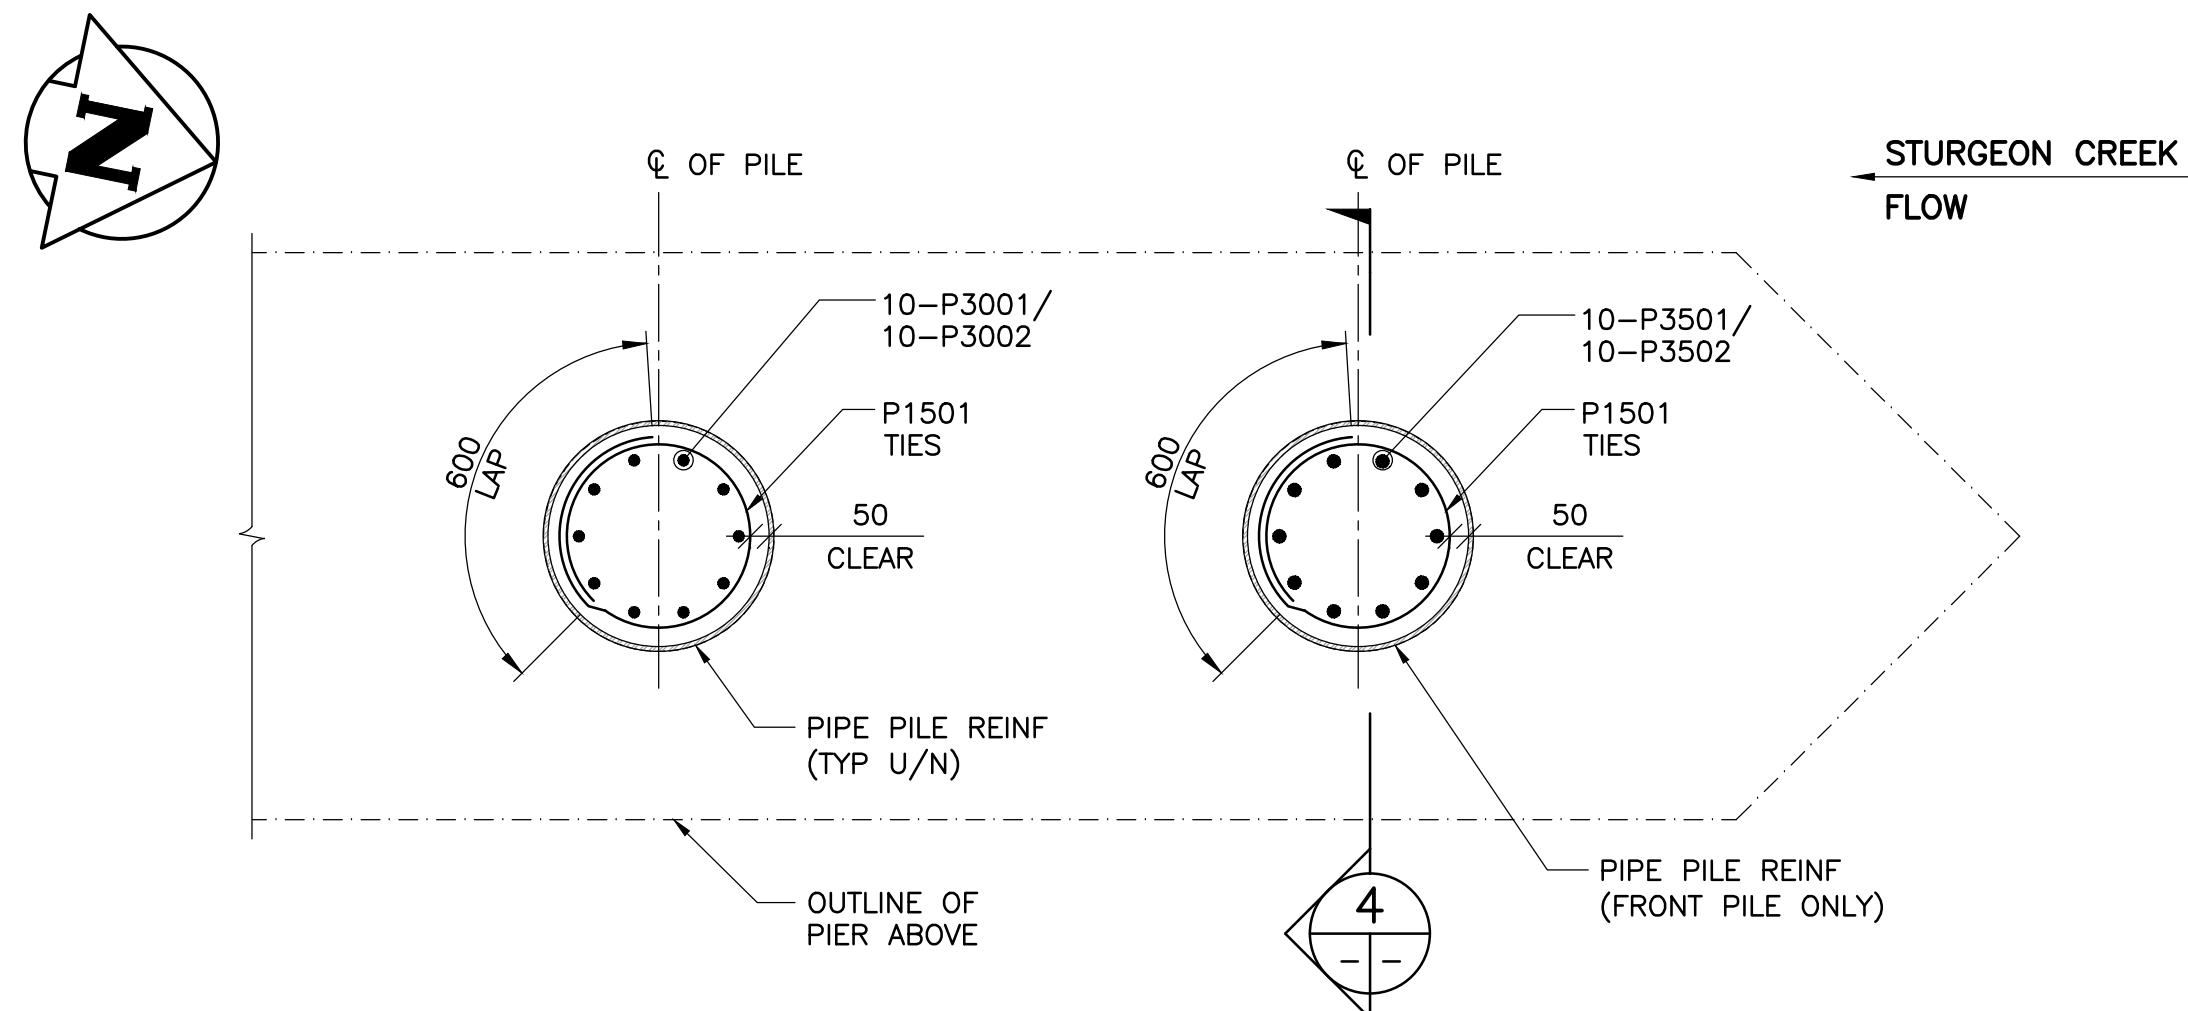

3
- -
PARTIAL PLAN - PIPE PILE REINF
1 : 20

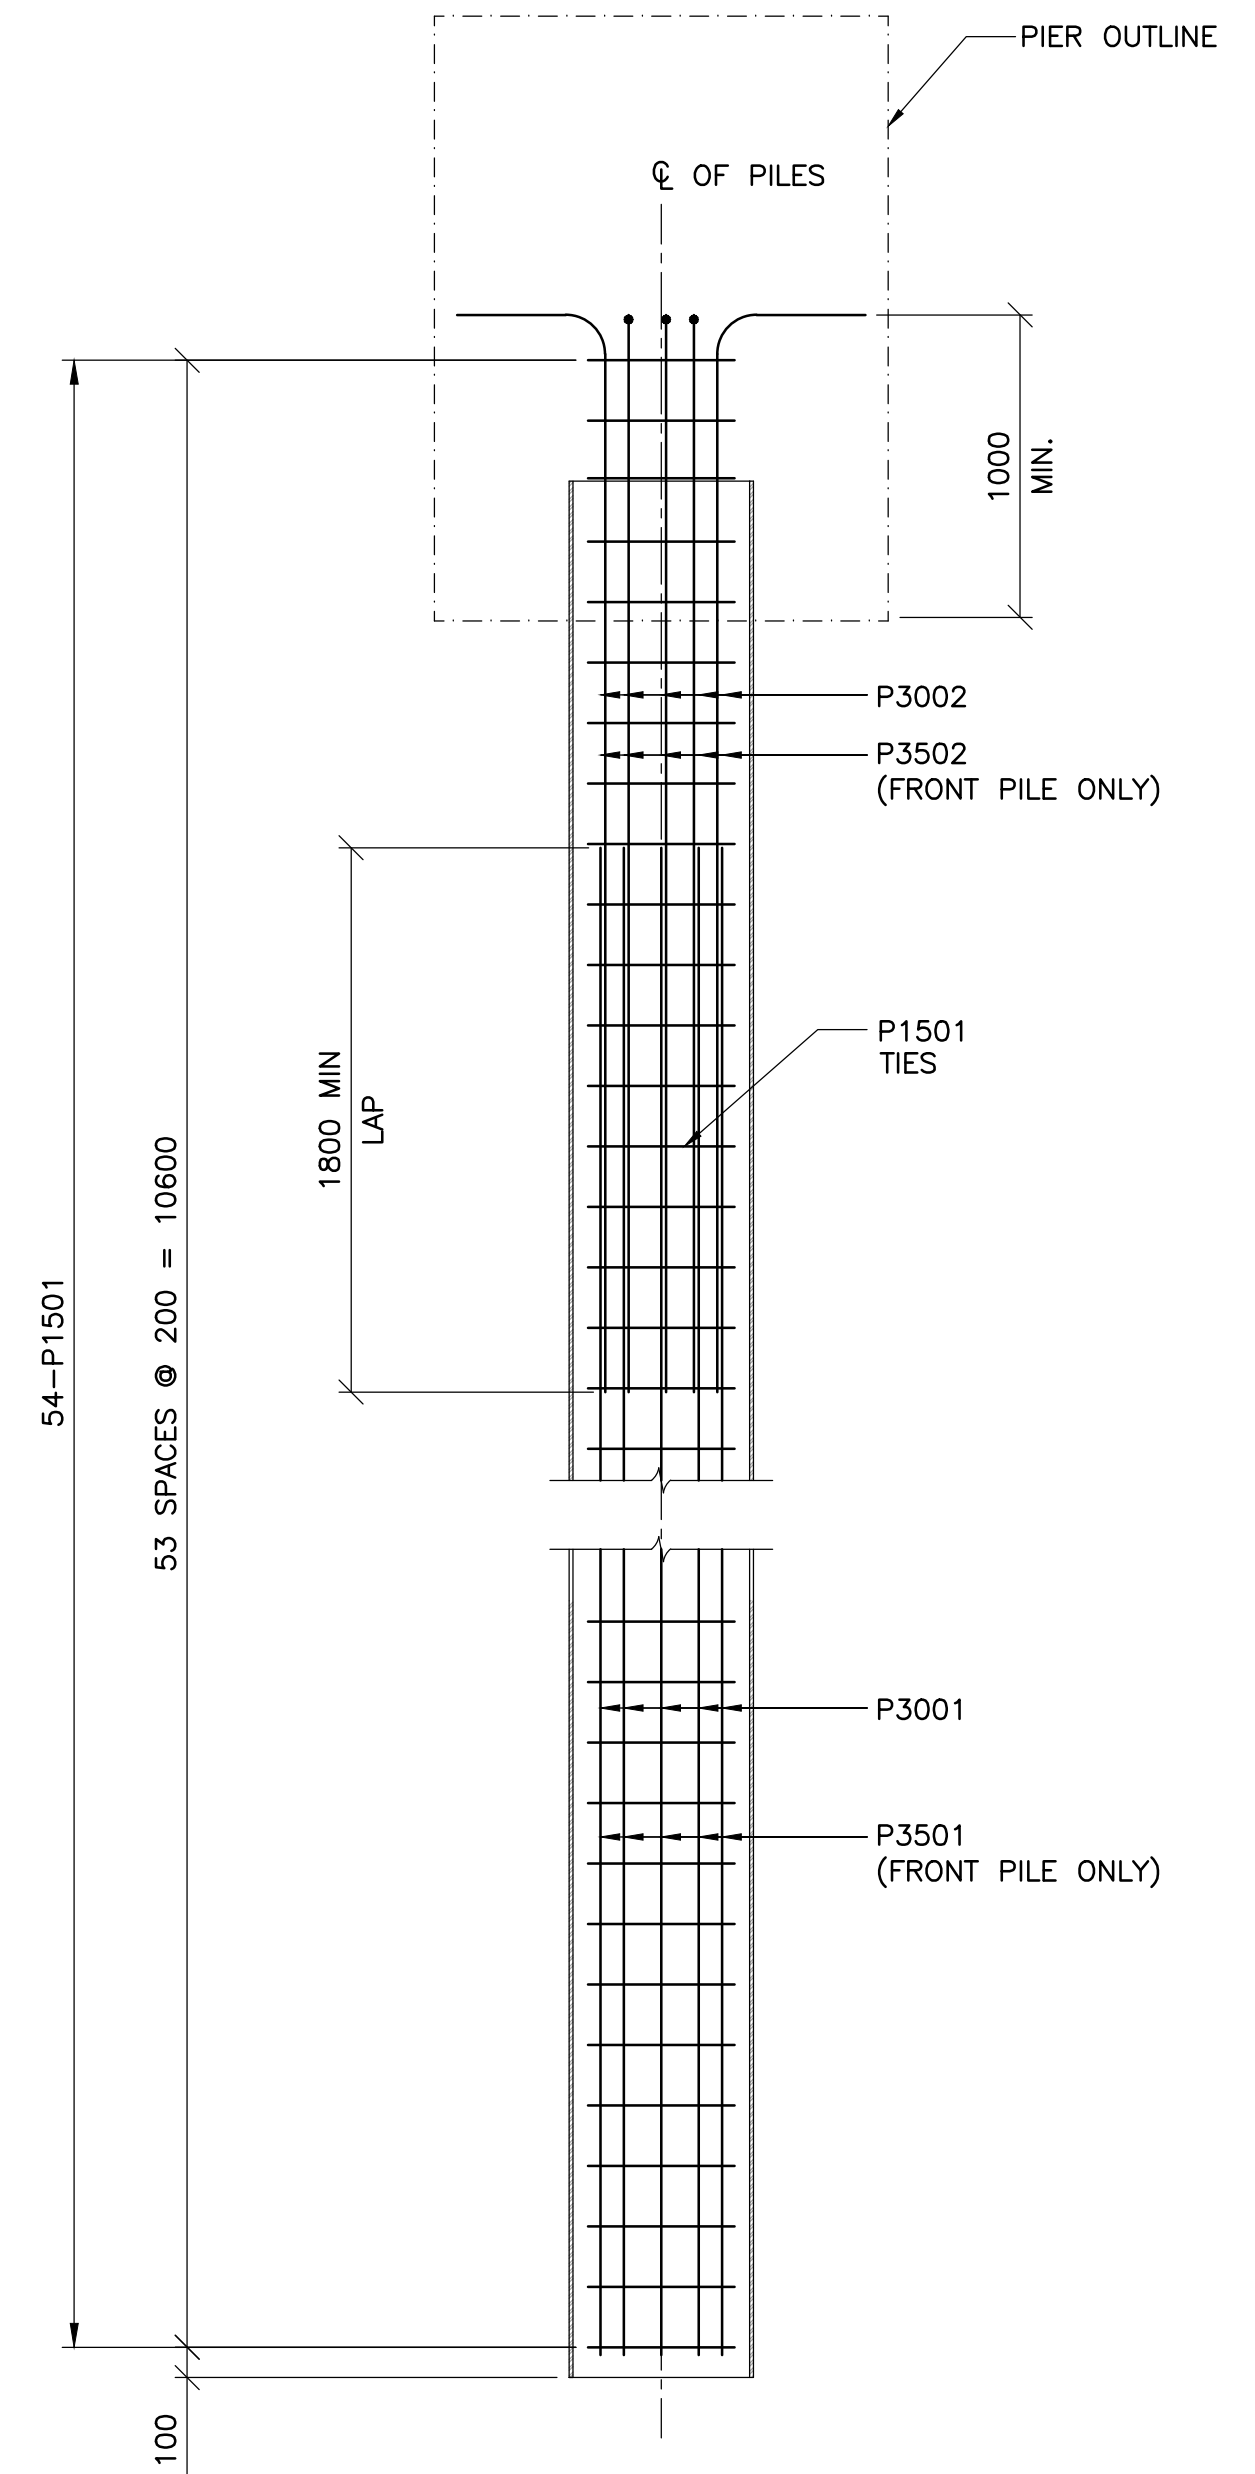


4
- -
ELEVATION - PIPE PILE REINF
1 : 25



B.M. ELEV.			
DESIGNED BY	D.M.	CHECKED BY	S.A.
DRAWN BY	B.M.	APPROVED BY	E.F.S.
HOR. SCALE:	AS NOTED	ACCEPTED BY	DATE
VERTICAL:	AS NOTED	ORIGINAL DRAWING	15.09.24
0 ISSUED FOR TENDER	15.09.24	SIGNED BY: D.N. BURMEY, P.ENG.	
NO. REVISIONS	DATE	BY	DATE 15.09.24



DESIGNED BY	D.M.	CHECKED BY	S.A.
DRAWN BY	B.M.	APPROVED BY	E.F.S.
HOR. SCALE:	AS NOTED	ACCEPTED BY	DATE
VERTICAL:	AS NOTED	ORIGINAL DRAWING	15.09.24
0 ISSUED FOR TENDER	15.09.24	SIGNED BY: D.N. BURMEY, P.ENG.	
NO. REVISIONS	DATE	BY	DATE 15.09.24

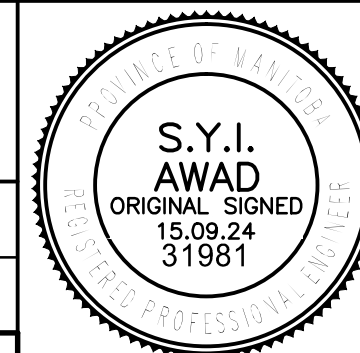

NESS AVENUE AT STURGEON CREEK BRIDGE CONSTRUCTION	CITY DRAWING NUMBER B243-15-022
EAST AND WEST PIER REINFORCING DETAILS SHEET 2 OF 2	SHEET 22 OF 64
	22